


F.A.I. RTE.	SECTION	COUNTY	TOTAL SHEETS	SHEET NO.
57/64	(41-3)HBK	JEFFERSON	518	397
STA. 512+50.00		TO STA. 514+00.00		
FED. ROAD DIST. NO.		ILLINOIS FED. AID PROJECT		

DATE	
BY	
FINAL SURVEY	
NOTE BOOK	
TEMPLATE	
AREAS	
AREAS CHECKED	
IN.	

DATE	
BY	
ORIGINAL SURVEY	
NOTE BOOK	
TEMPLATE	
AREAS	
AREAS CHECKED	
IN.	

PLOT DATE = 8/22/2007 11:48 AM
 FILE NAME = I:\18_john_98963\18_1148\1148.DWG
 PLOT SCALE = 1/8" = 100'
 USER NAME = jay

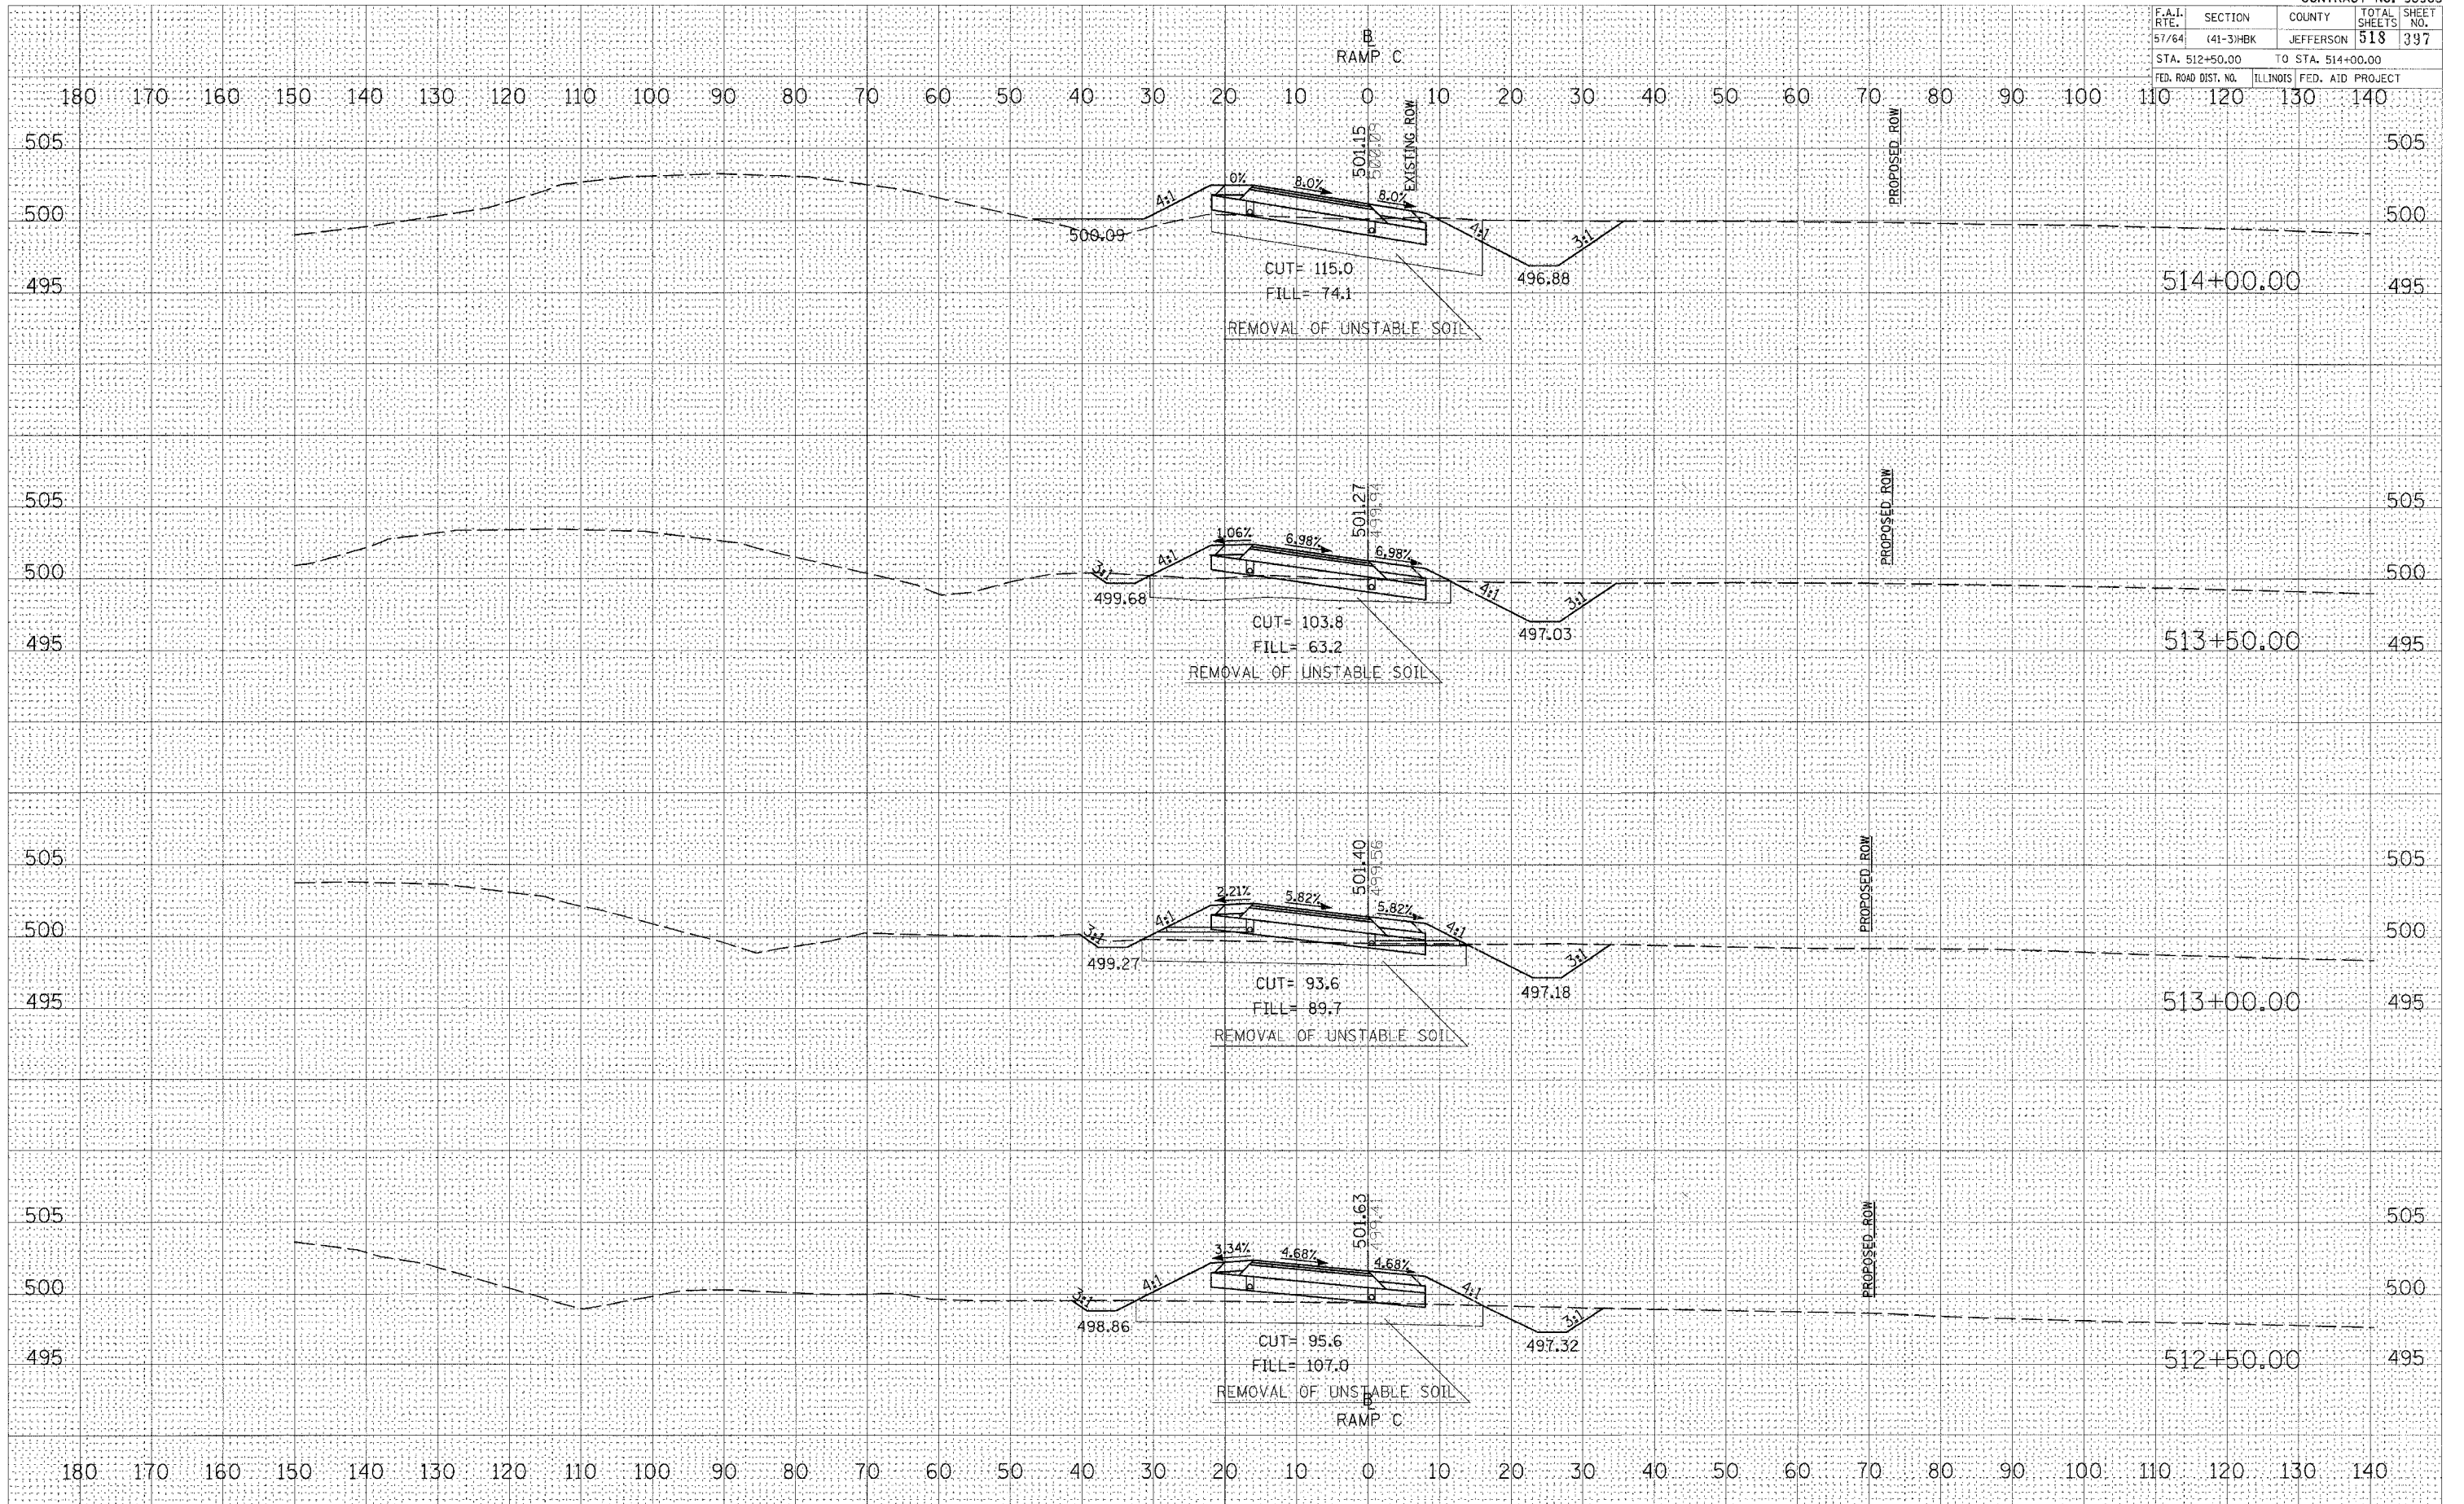

CROSS SECTIONS - PROPOSED RAMP C