


F.A.I. RTE.	SECTION	COUNTY	TOTAL SHEETS	SHEET NO.
57/64	(41-3)HBK	JEFFERSON	518	399
STA. 516+50.00		TO STA. 518+00.00		
FED. ROAD DIST. NO.		ILLINOIS FED. AID PROJECT		

DATE	
BY	
NO.	
AREAS CHECKED	
AREAS PLOTTED	
NOTED	
NO.	
NO.	
NO.	

DATE	
BY	
NO.	
AREAS CHECKED	
AREAS PLOTTED	
NOTED	
NO.	
NO.	
NO.	

DATE	
BY	
NO.	
AREAS CHECKED	
AREAS PLOTTED	
NOTED	
NO.	
NO.	
NO.	

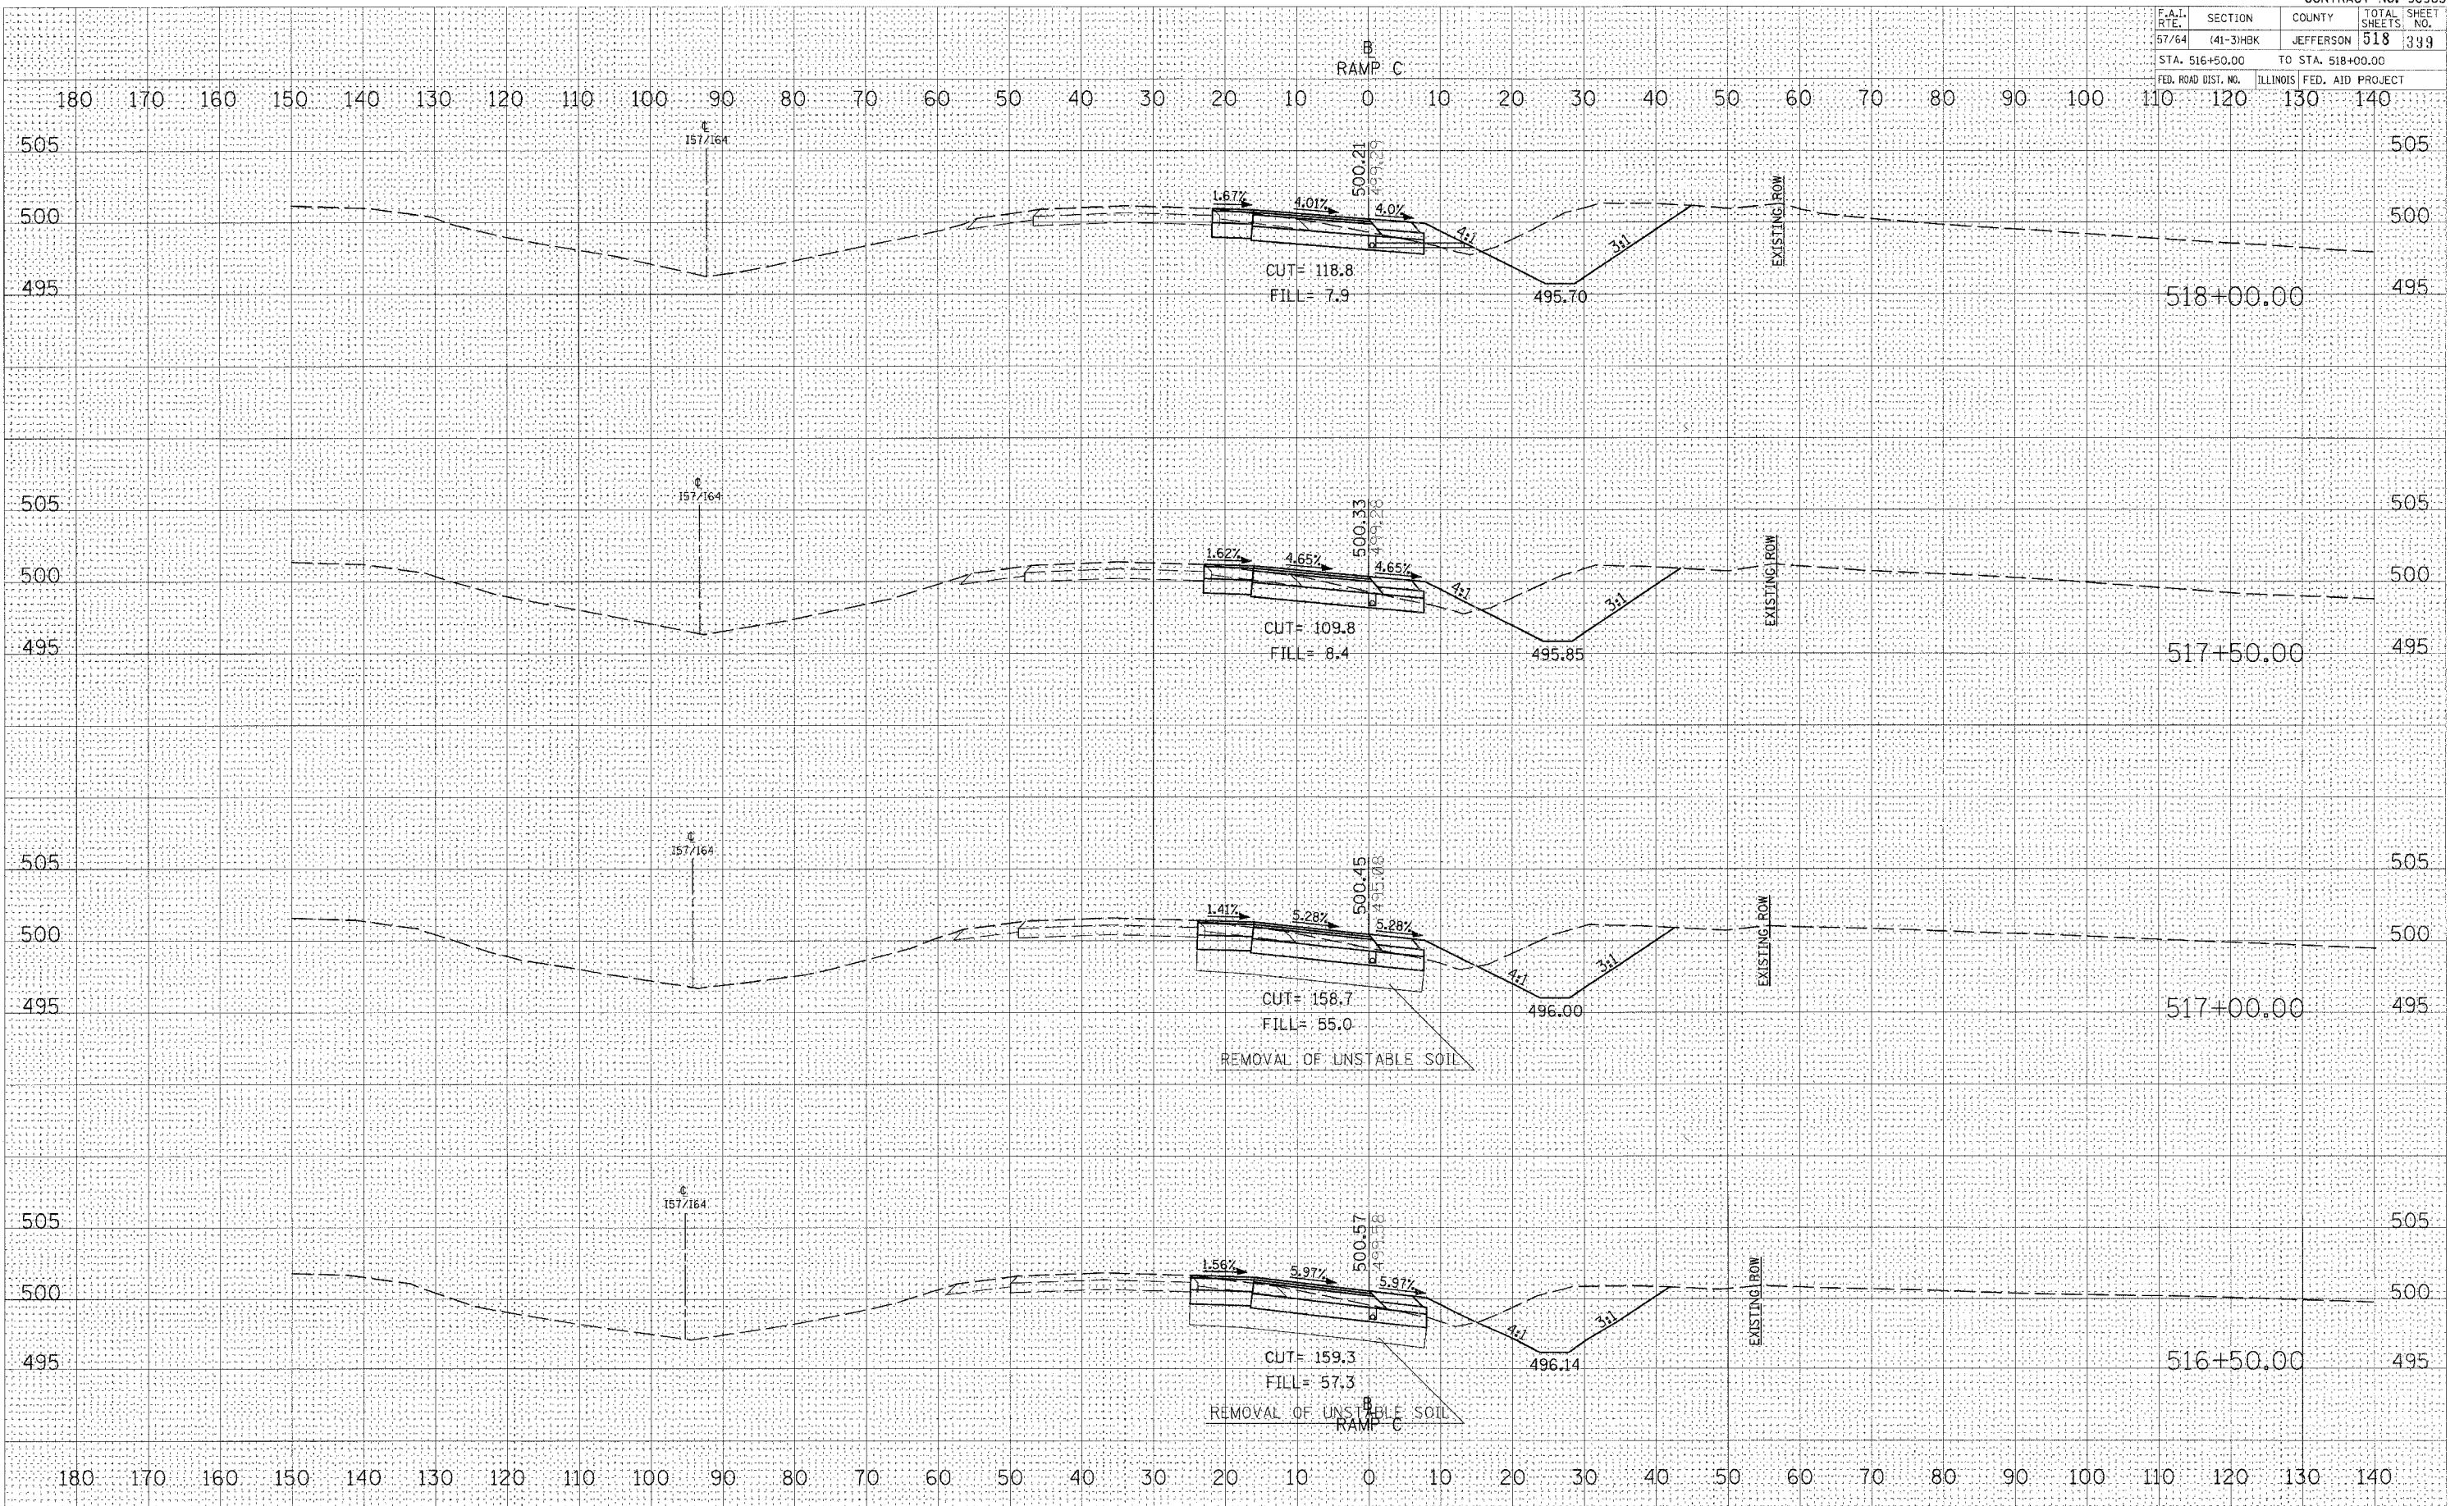

CROSS SECTIONS - PROPOSED RAMP C