


F.A.I. RTE.	SECTION	COUNTY	TOTAL SHEETS	SHEET NO.
57/64	(41-3)HBK	JEFFERSON	518	413
STA. 611+50.00		TO STA. 612+50.00		
FED. ROAD DIST. NO.		ILLINOIS FED. AID PROJECT		

DATE	
BY	
REVISION	
NO.	
DATE	
BY	
REVISION	
NO.	
DATE	
BY	
REVISION	
NO.	

DATE	
BY	
REVISION	
NO.	
DATE	
BY	
REVISION	
NO.	
DATE	
BY	
REVISION	
NO.	

PLOT DATE = 03/22/2007 11:49 AM
 FILE NAME = I:\198 jobs\984280\984280\JOB1\DDT_RAMP.D
 PLOT SCALE = 1/8" = 100' / IN.
 USER NAME = KMS

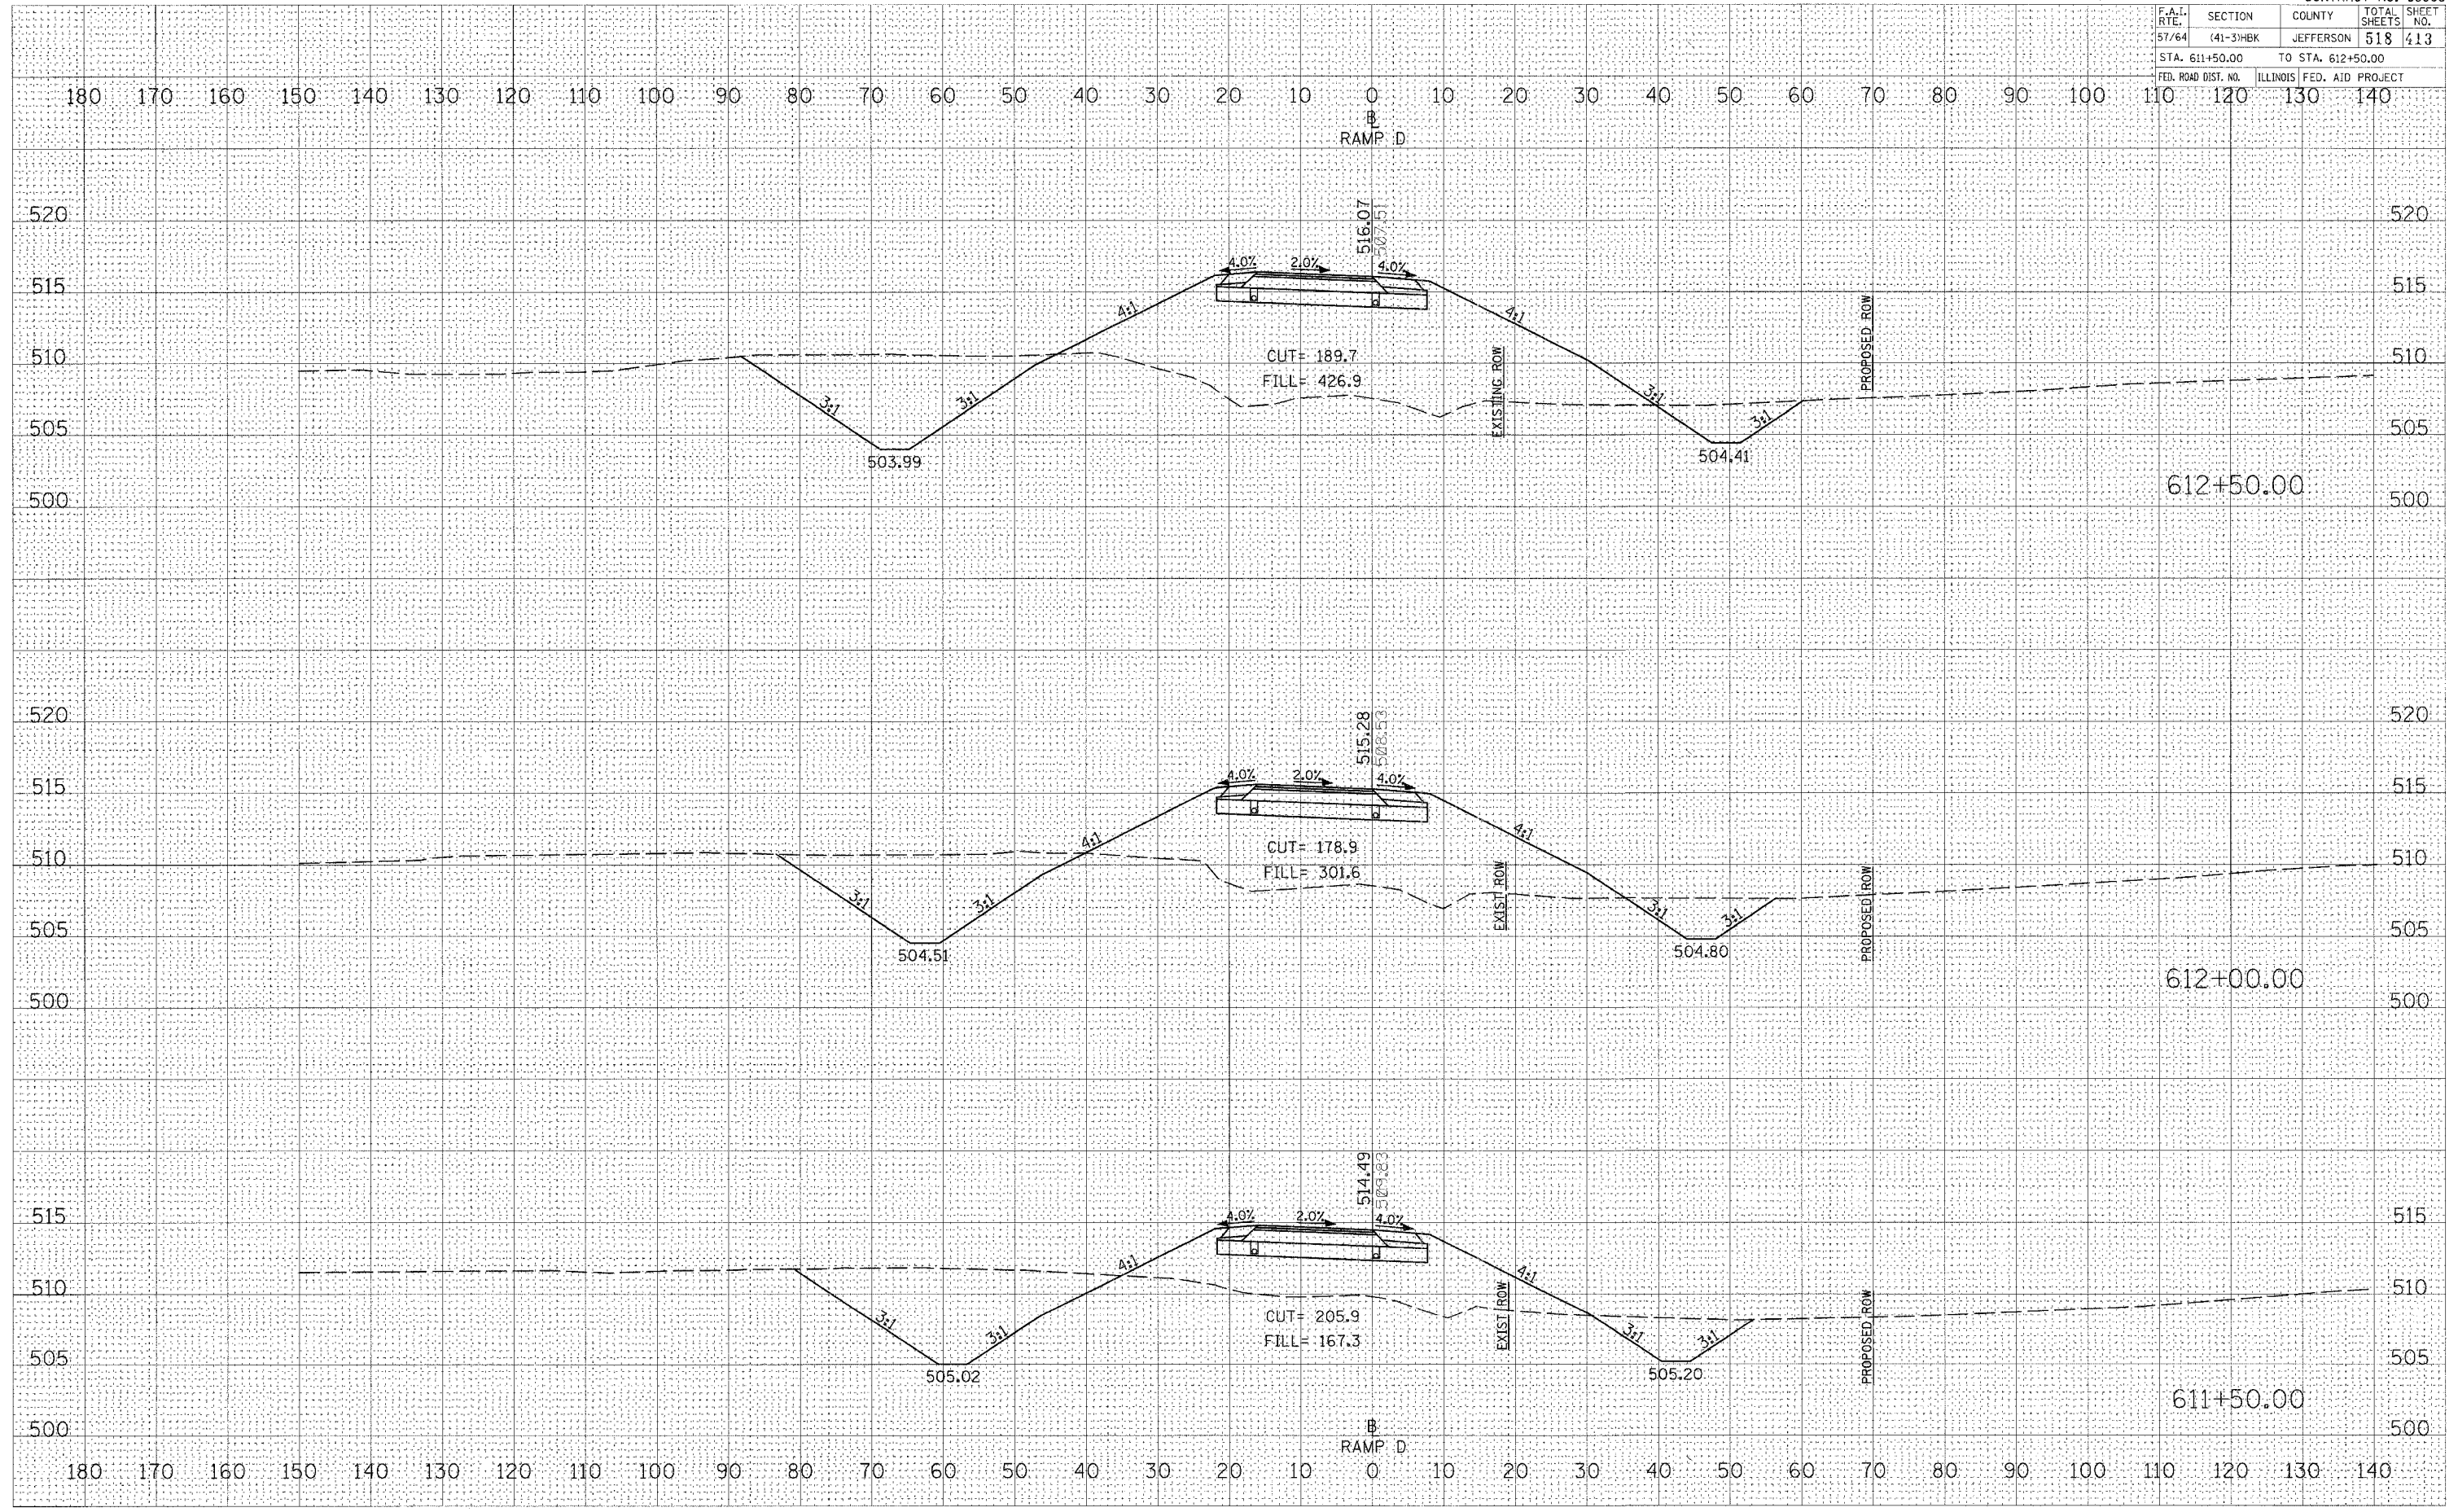

CROSS SECTIONS - PROPOSED RAMP D