


F.A.I. RTE.	SECTION	COUNTY	TOTAL SHEETS	SHEET NO.
57/64	(41-3)HRK	JEFFERSON	518	420
STA. +40.0000		TO STA. +50.0000		
FED. ROAD DIST. NO.		ILLINOIS FED. AID PROJECT		

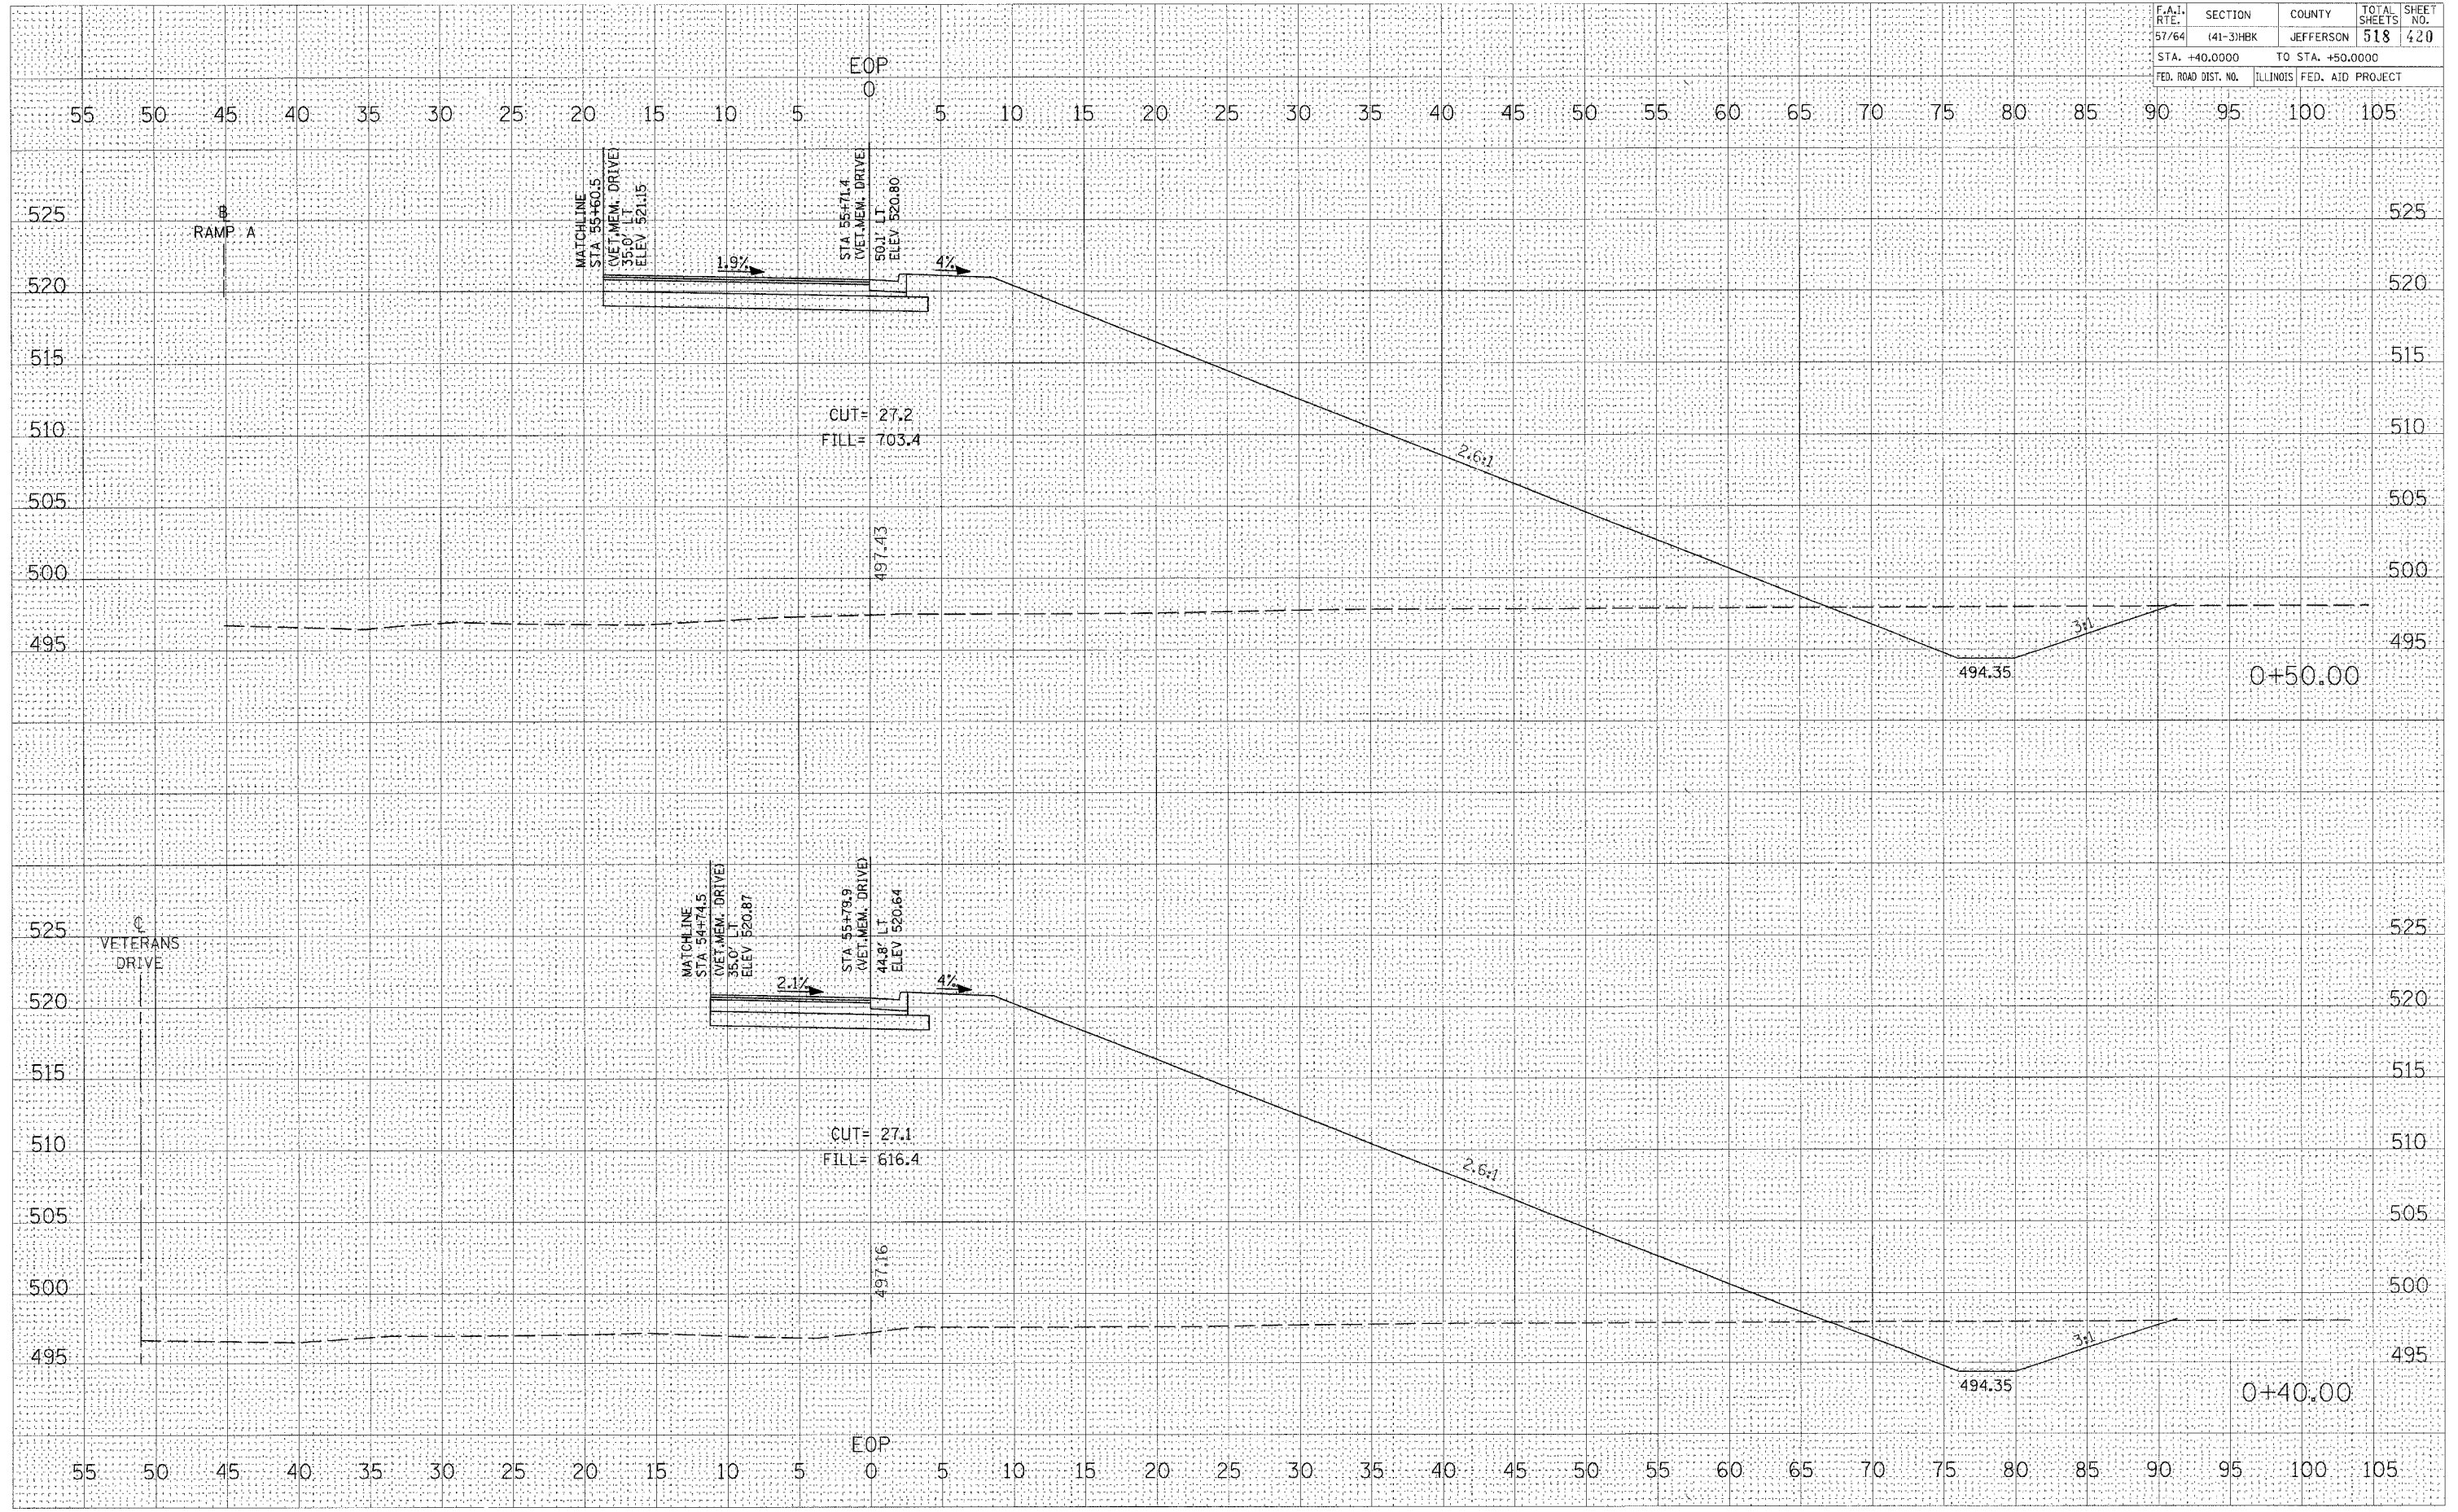

DATE: _____ BY: _____
 SURVEY PLOTTED: _____
 NOTE BOOK: _____
 AREAS CHECKED: _____

DATE: _____ BY: _____
 SURVEY PLOTTED: _____
 NOTE BOOK: _____
 AREAS CHECKED: _____

PLOT DATE = 03/22/2007 11:58 AM
 FILE NAME = I:\19\JAN\98\2015\101 RAMP A NE QUAD RADIUS.DWG
 PLOT SCALE = 5/8" = 1' IN.
 USER NAME = KAC

CROSS SECTIONS - RAMP A NE QUAD RADIUS