


F.A.I. RTE.	SECTION	COUNTY	TOTAL SHEETS	SHEET NO.
57/64	141-31HBK	JEFFERSON	518	423
STA. 1+00.0000 TO STA. 1+10.0000				
FED. ROAD DIST. NO.		ILLINOIS FED. AID PROJECT		

DATE	
BY	
NO.	
FINAL SURVEY	
NOTE BOOK	
TEMP. PLATE	
AREAS CHECKED	

DATE	
BY	
NO.	
ORIGINAL SURVEY	
TEMP. PLATE	
AREAS CHECKED	

PLOT DATE = 02/22/2007 11:59 AM
 FILE NAME = I:\98\proj\9822\27194\1101 RAMP A NE QUAD RADIUS.DWG
 PLOT SCALE = 5.0000' / IN.
 USER NAME = ket

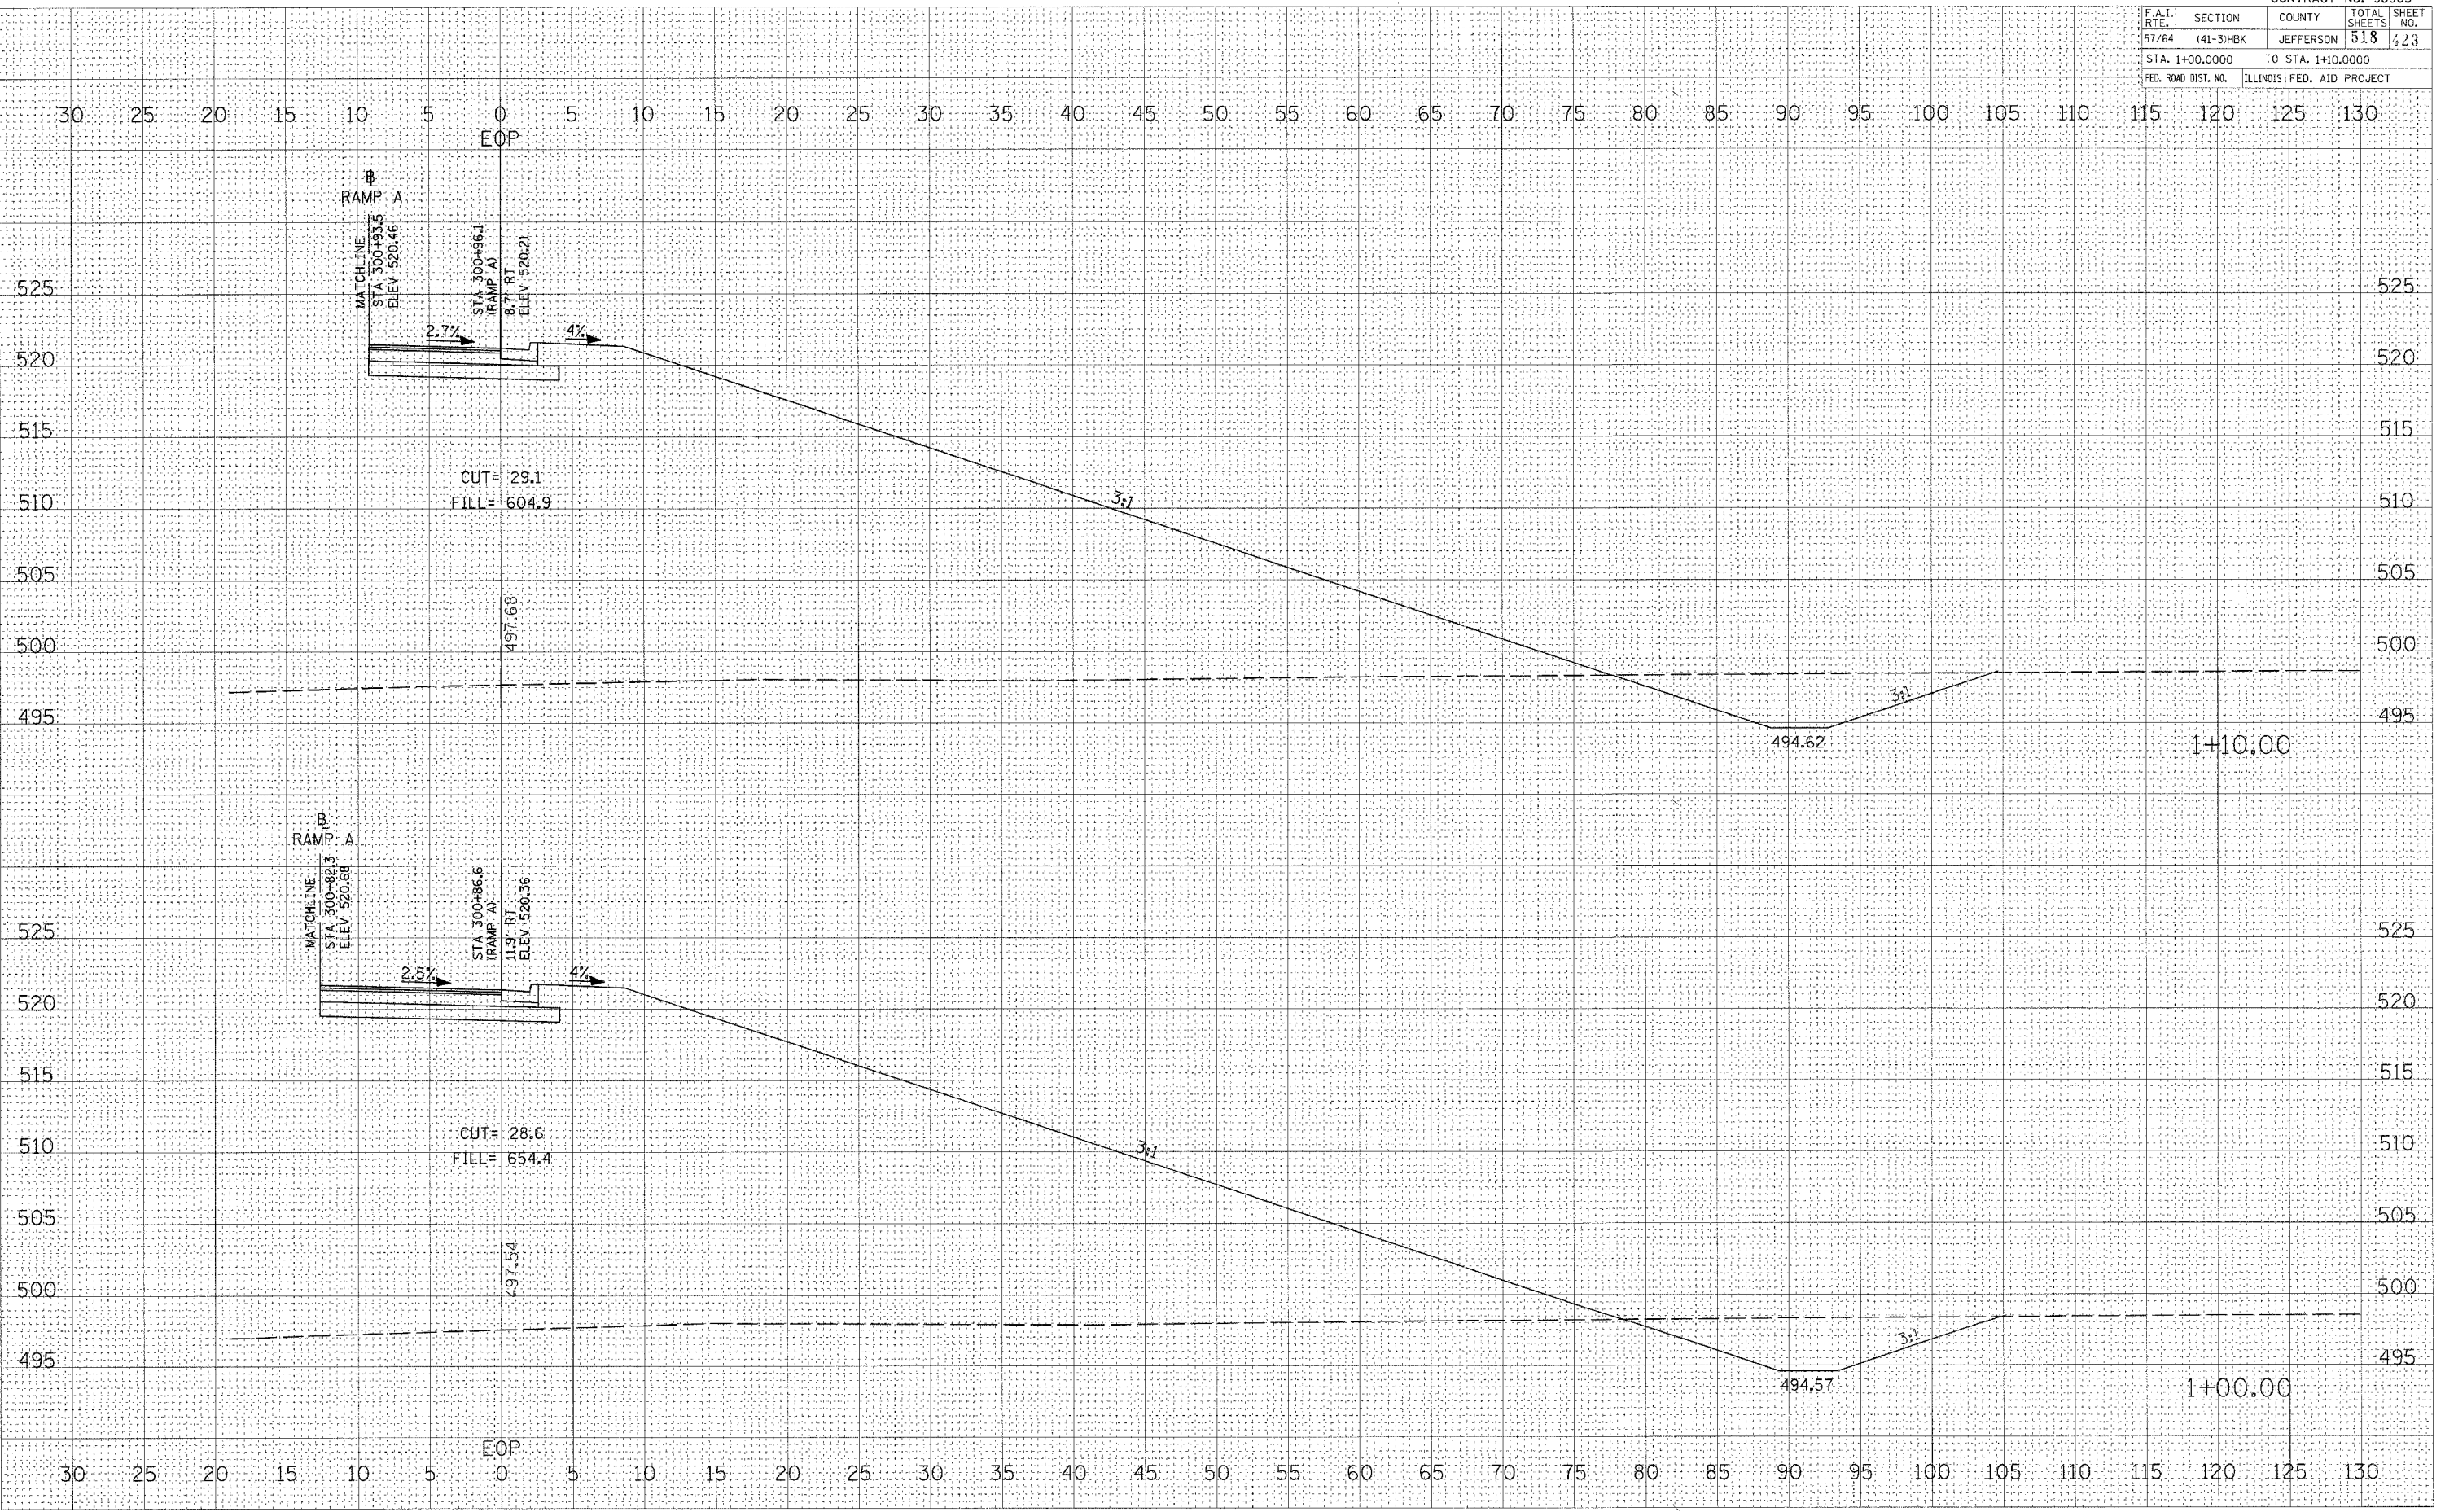

CROSS SECTIONS - RAMP A NE QUAD RADIUS