


F.A.L. RTE.	SECTION	COUNTY	TOTAL SHEETS	SHEET NO.
57/64	(41-3)HBK	JEFFERSON	518	134
STA. +40.0000		TO STA. +50.0000		
FED. ROAD DIST. NO.	ILLINOIS	FED. AID PROJECT		

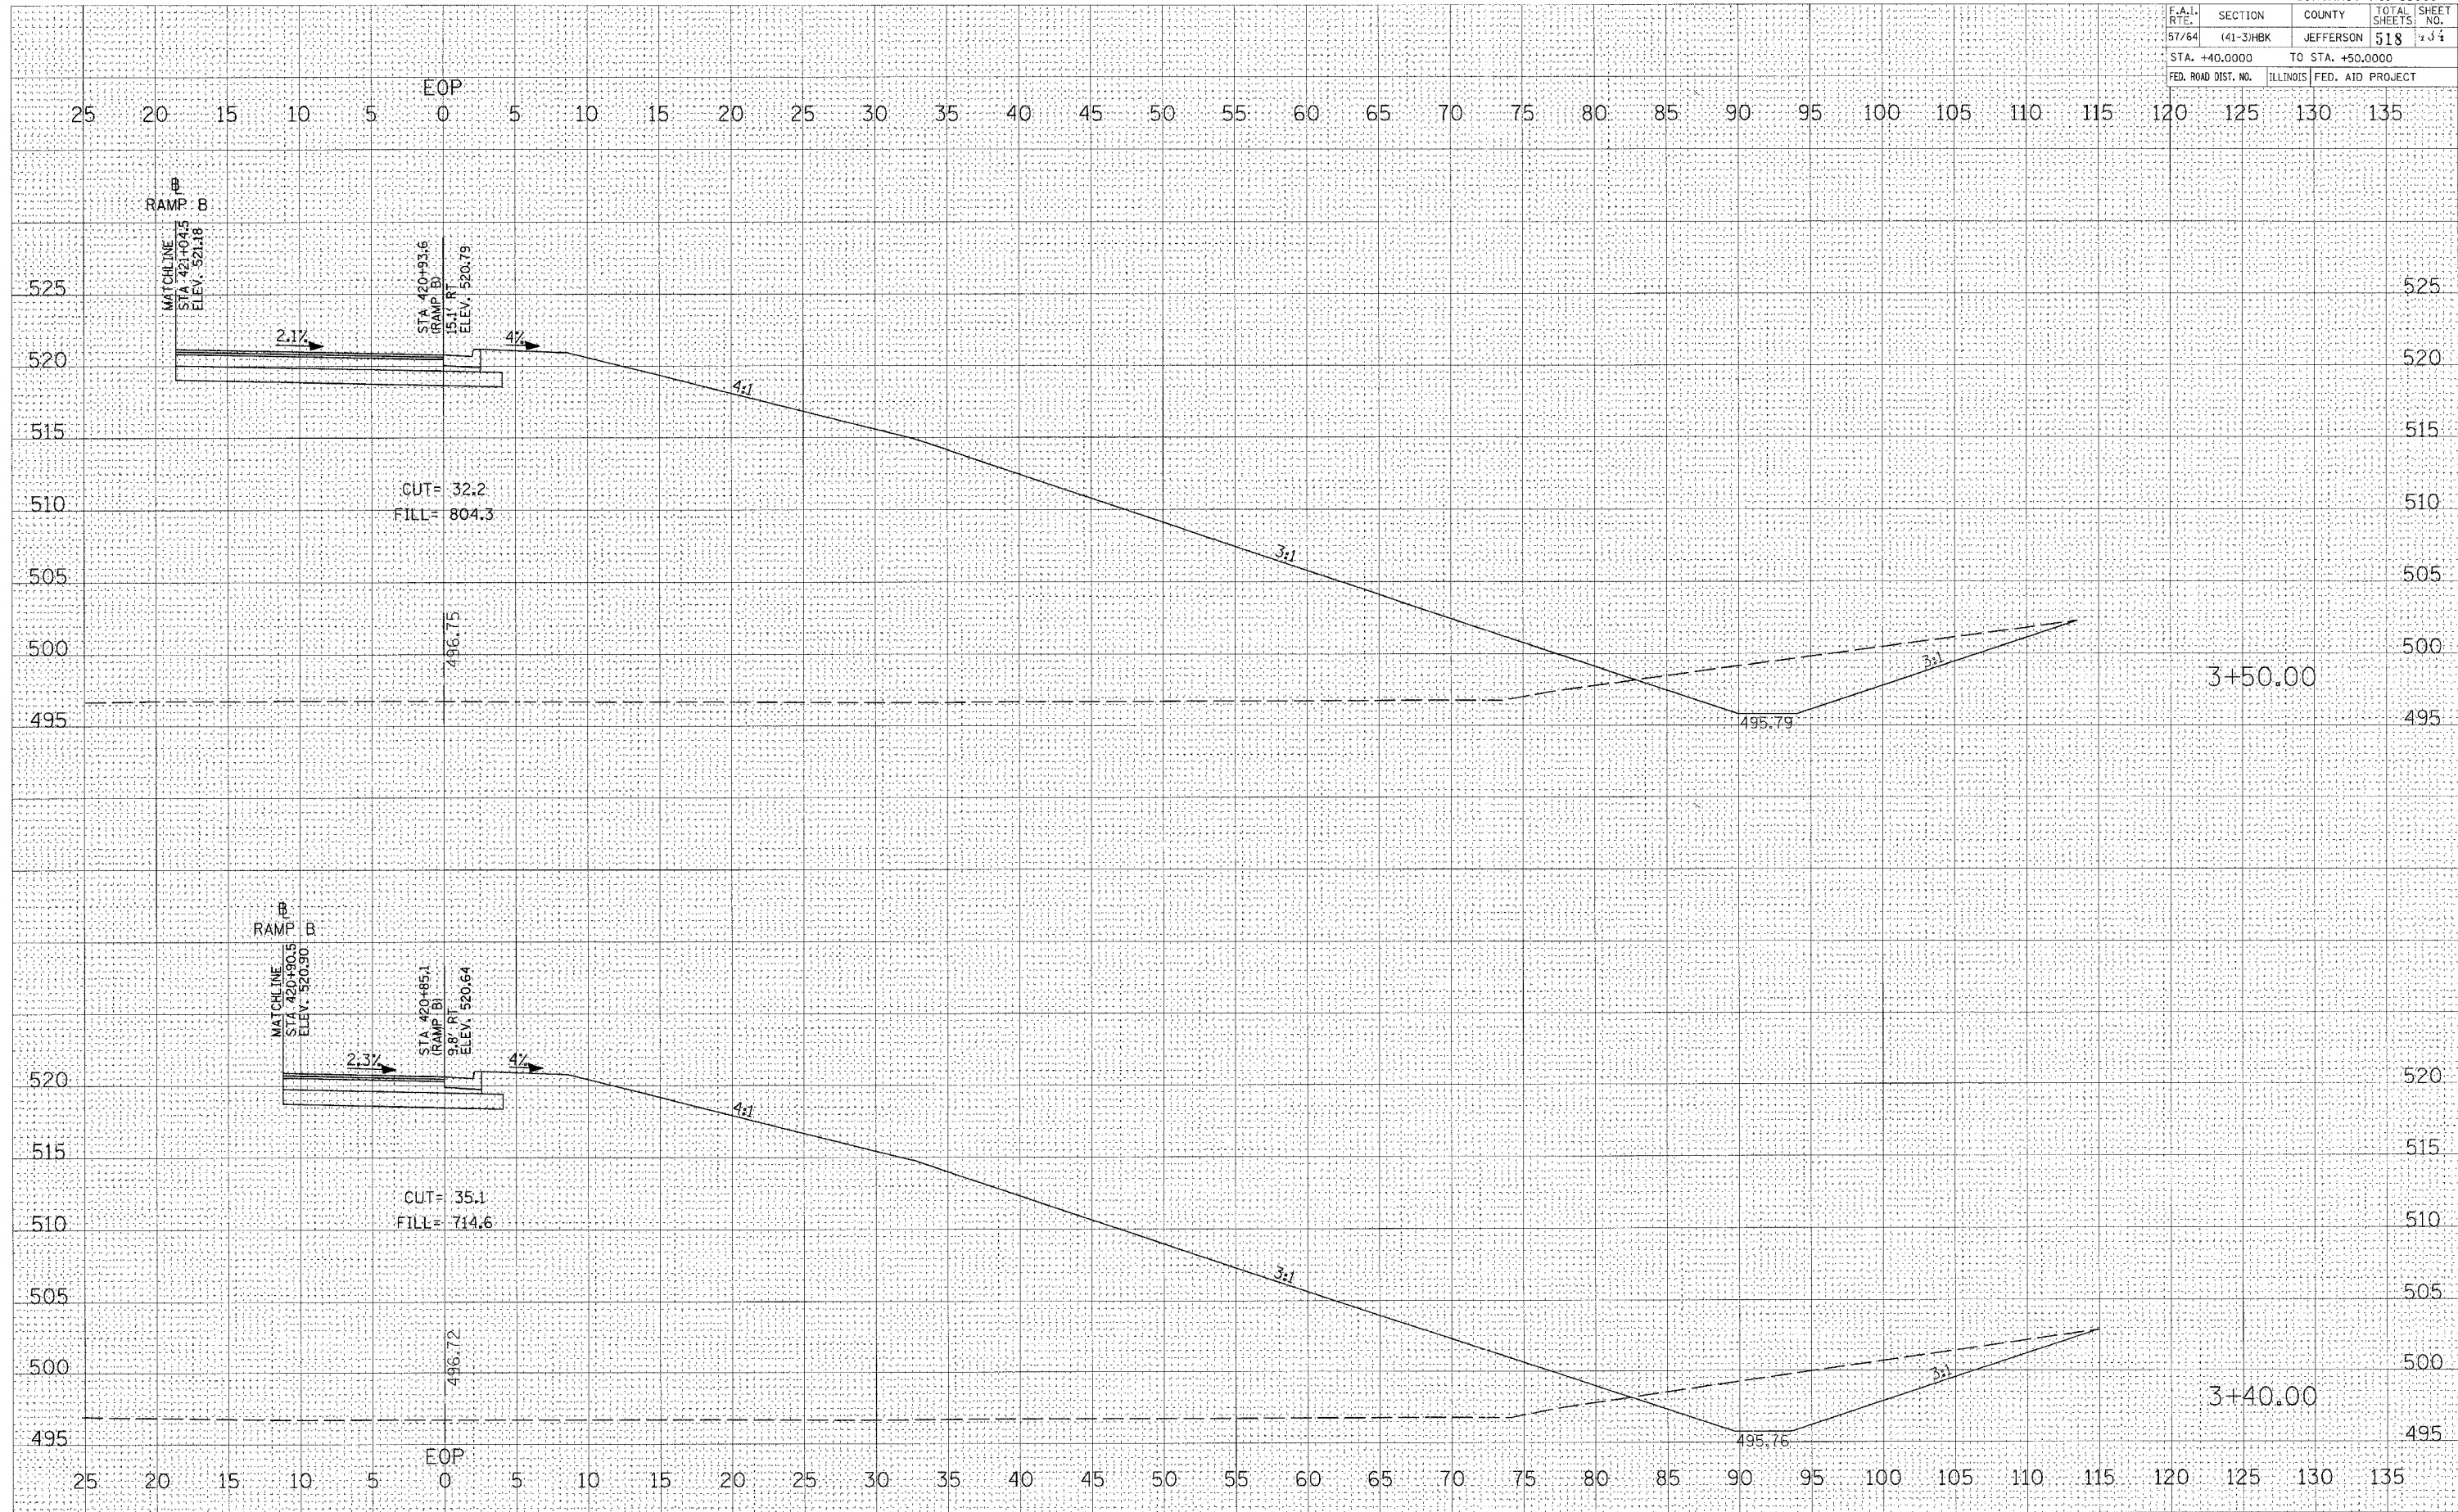

**CROSS SECTIONS - RAMP B SE QUAD RADIUS**

DATE: \_\_\_\_\_ BY: \_\_\_\_\_  
 ORIGINAL SURVEY NO. \_\_\_\_\_  
 CHECKED: \_\_\_\_\_  
 PLOTTED: \_\_\_\_\_  
 TEMPLATE: \_\_\_\_\_  
 AREAS: \_\_\_\_\_  
 CHECKED: \_\_\_\_\_

DATE: \_\_\_\_\_ BY: \_\_\_\_\_  
 ORIGINAL SURVEY NO. \_\_\_\_\_  
 CHECKED: \_\_\_\_\_  
 PLOTTED: \_\_\_\_\_  
 TEMPLATE: \_\_\_\_\_  
 AREAS: \_\_\_\_\_  
 CHECKED: \_\_\_\_\_

PLOT DATE = 08/22/2007 11:58 AM  
 FILE NAME = I:\181\p04\98a2013\A1301 RAMP B SE QUAD RADIUS.dwg  
 PLOT SCALE = 5.0000 / 1" = 100'  
 USER NAME = KAS