


F.A.I. RTE.	SECTION	COUNTY	TOTAL SHEETS	SHEET NO.
57/64	(41-3)HBK	JEFFERSON	518	439
STA. 1+40.0000 TO STA. 1+50.0000				
FED. ROAD DIST. NO.		ILLINOIS	FED. AID PROJECT	

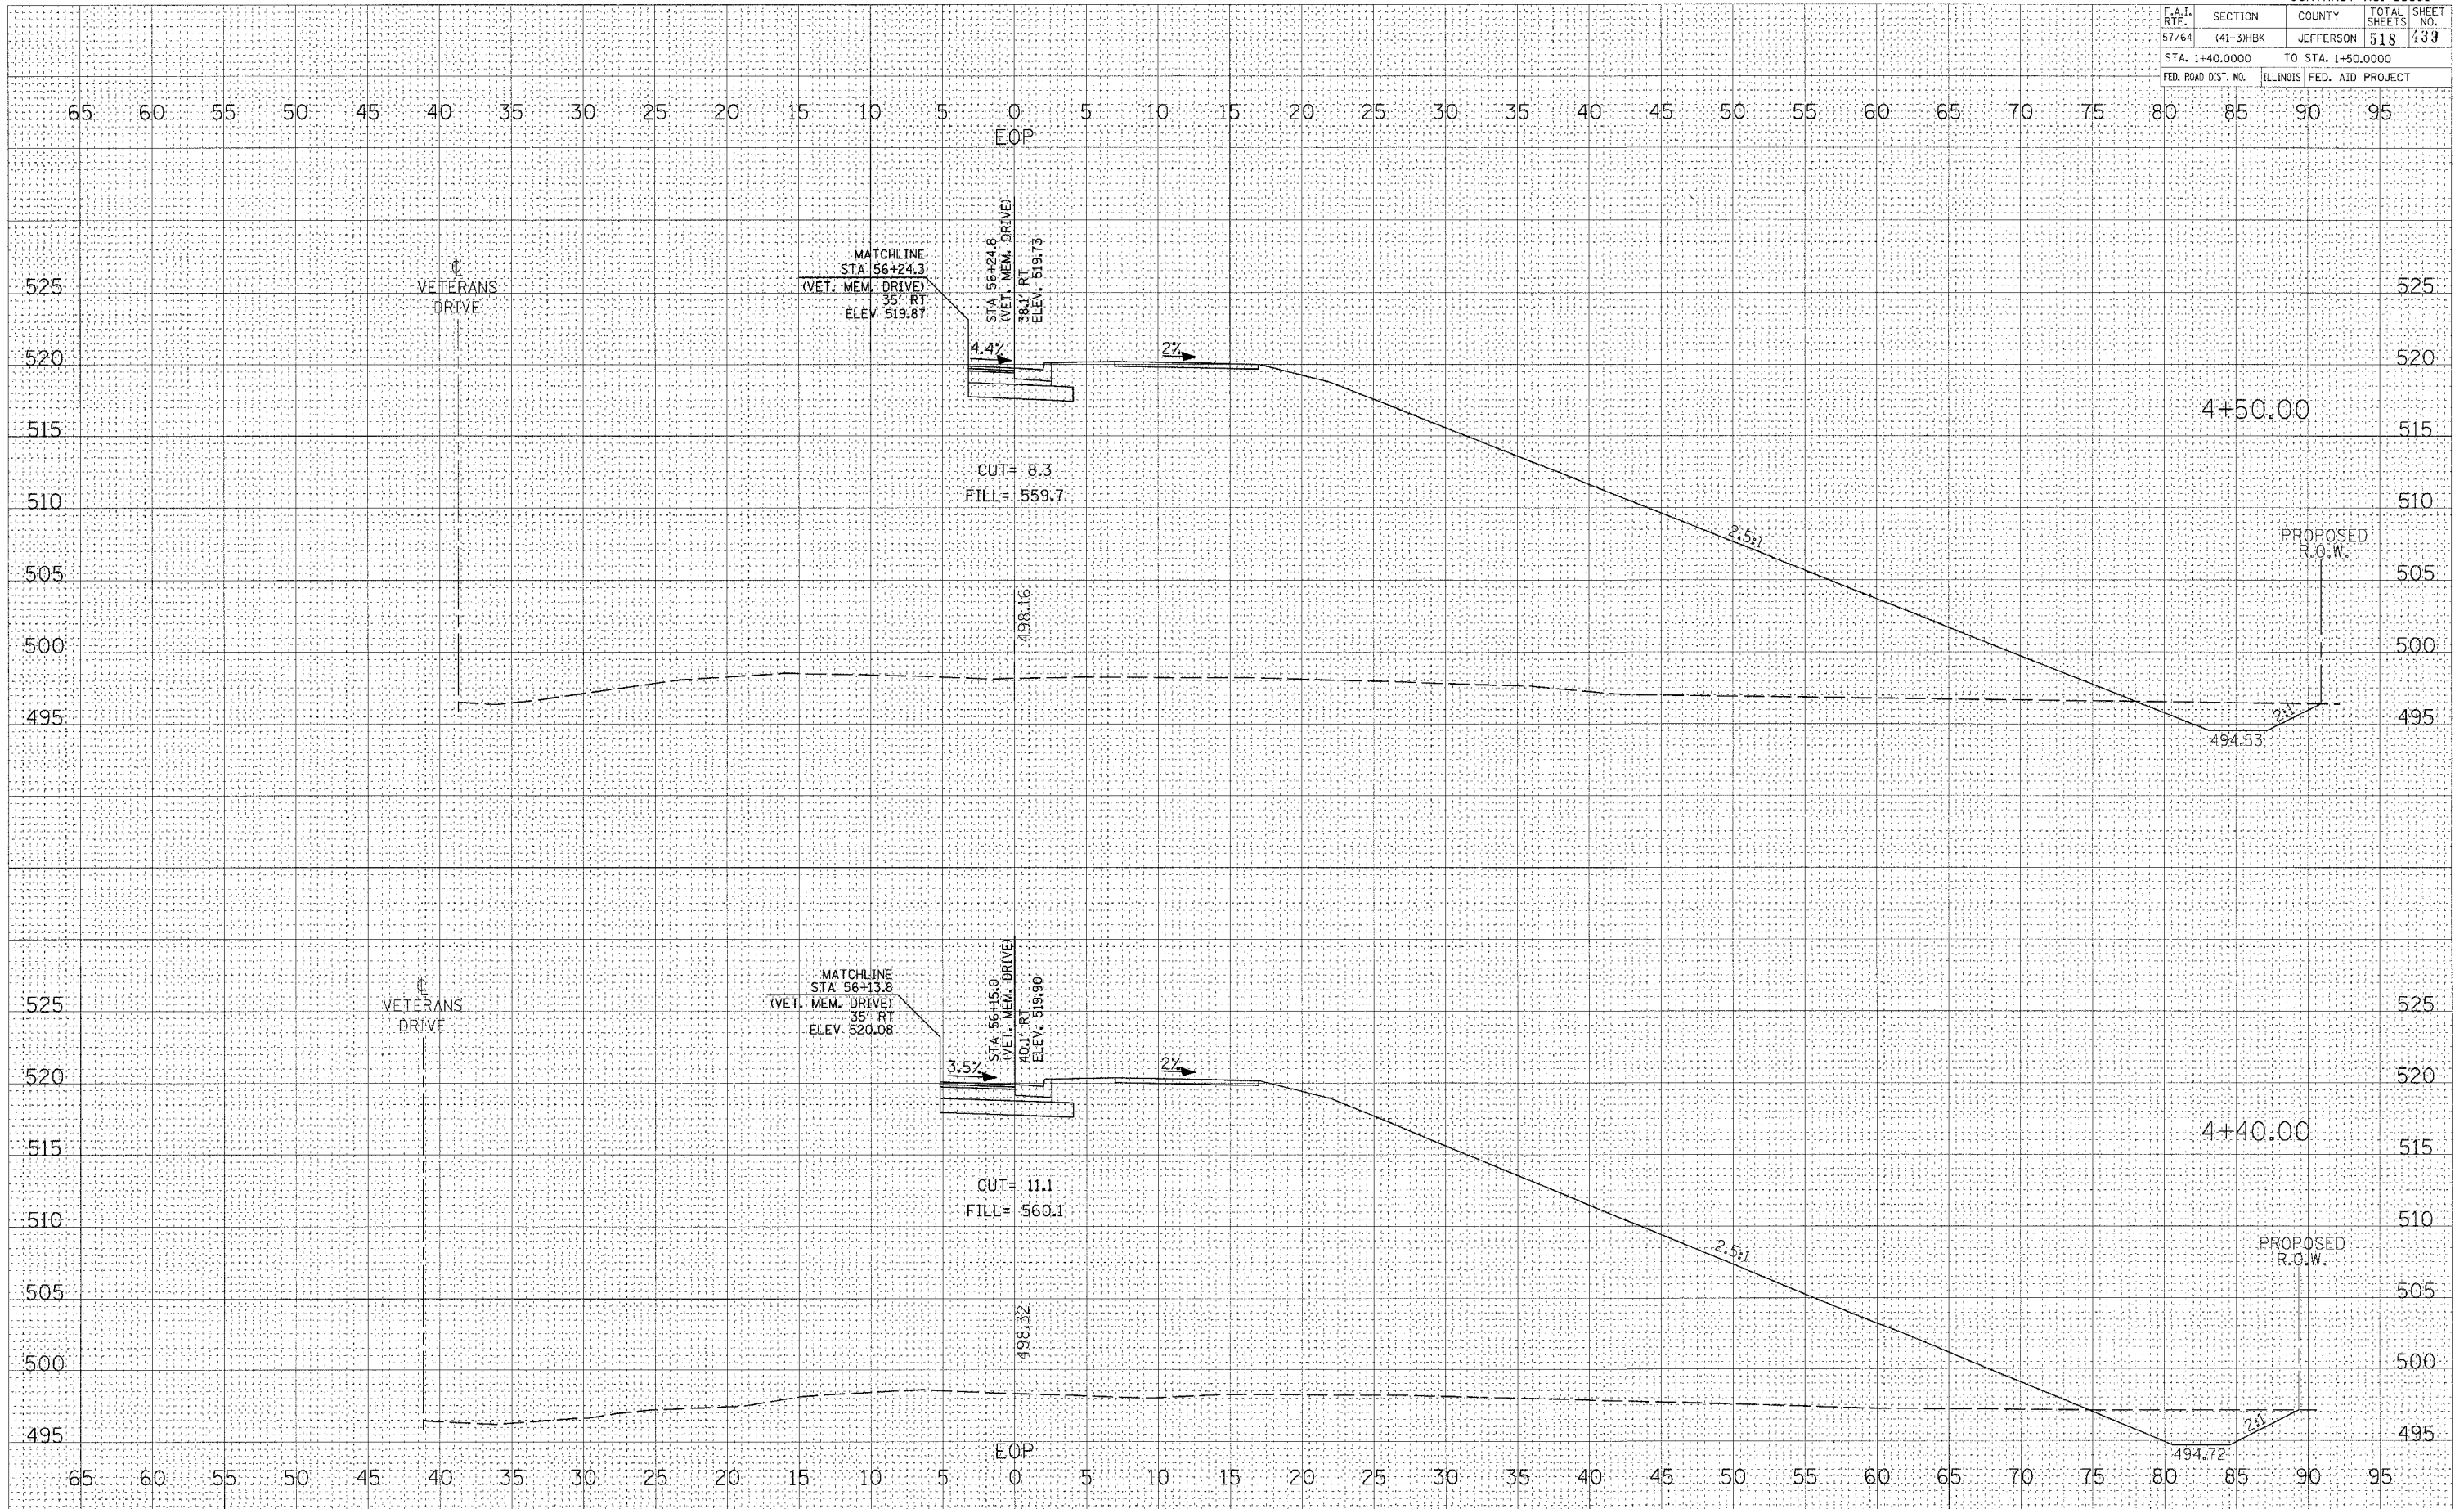

FINAL SURVEY NO. DATE BY

ORIGINAL SURVEY NO. DATE BY

PLOT DATE = 03/22/2007 11:58 AM
 FILE NAME = I:\98963\98963\2019a\DOT RAMP B SE QUAD RADIUS\DOT RAMP B SE QUAD RADIUS.DWG
 PLOT SCALE = 5.0000 / 1 IN.
 USER NAME = KBT

CROSS SECTIONS - RAMP B SE QUAD RADIUS