


CONTRACT NO. 98963			
F.A.I. RTE.	SECTION	COUNTY	TOTAL SHEETS
57/64	(41-3)HBK	JEFFERSON	518
STA. +00.00		TO STA. +10.00	
FED. ROAD DIST. NO.	ILLINOIS	FED. AID PROJECT	

DATE	BY
FINAL SURVEY	
NOTE BOOK	
AREAS CHECKED	

DATE	BY
ORIGINAL SURVEY	
NOTE BOOK	
AREAS CHECKED	

PLOT DATE = 03/23/2007 11:57 AM  
 FILE NAME = I:\18\pba\182015\DOT RAMP SW QUAD RADIUS\182015.DWG  
 PLOT SCALE = 5.00000' / IN.  
 USER NAME = hse

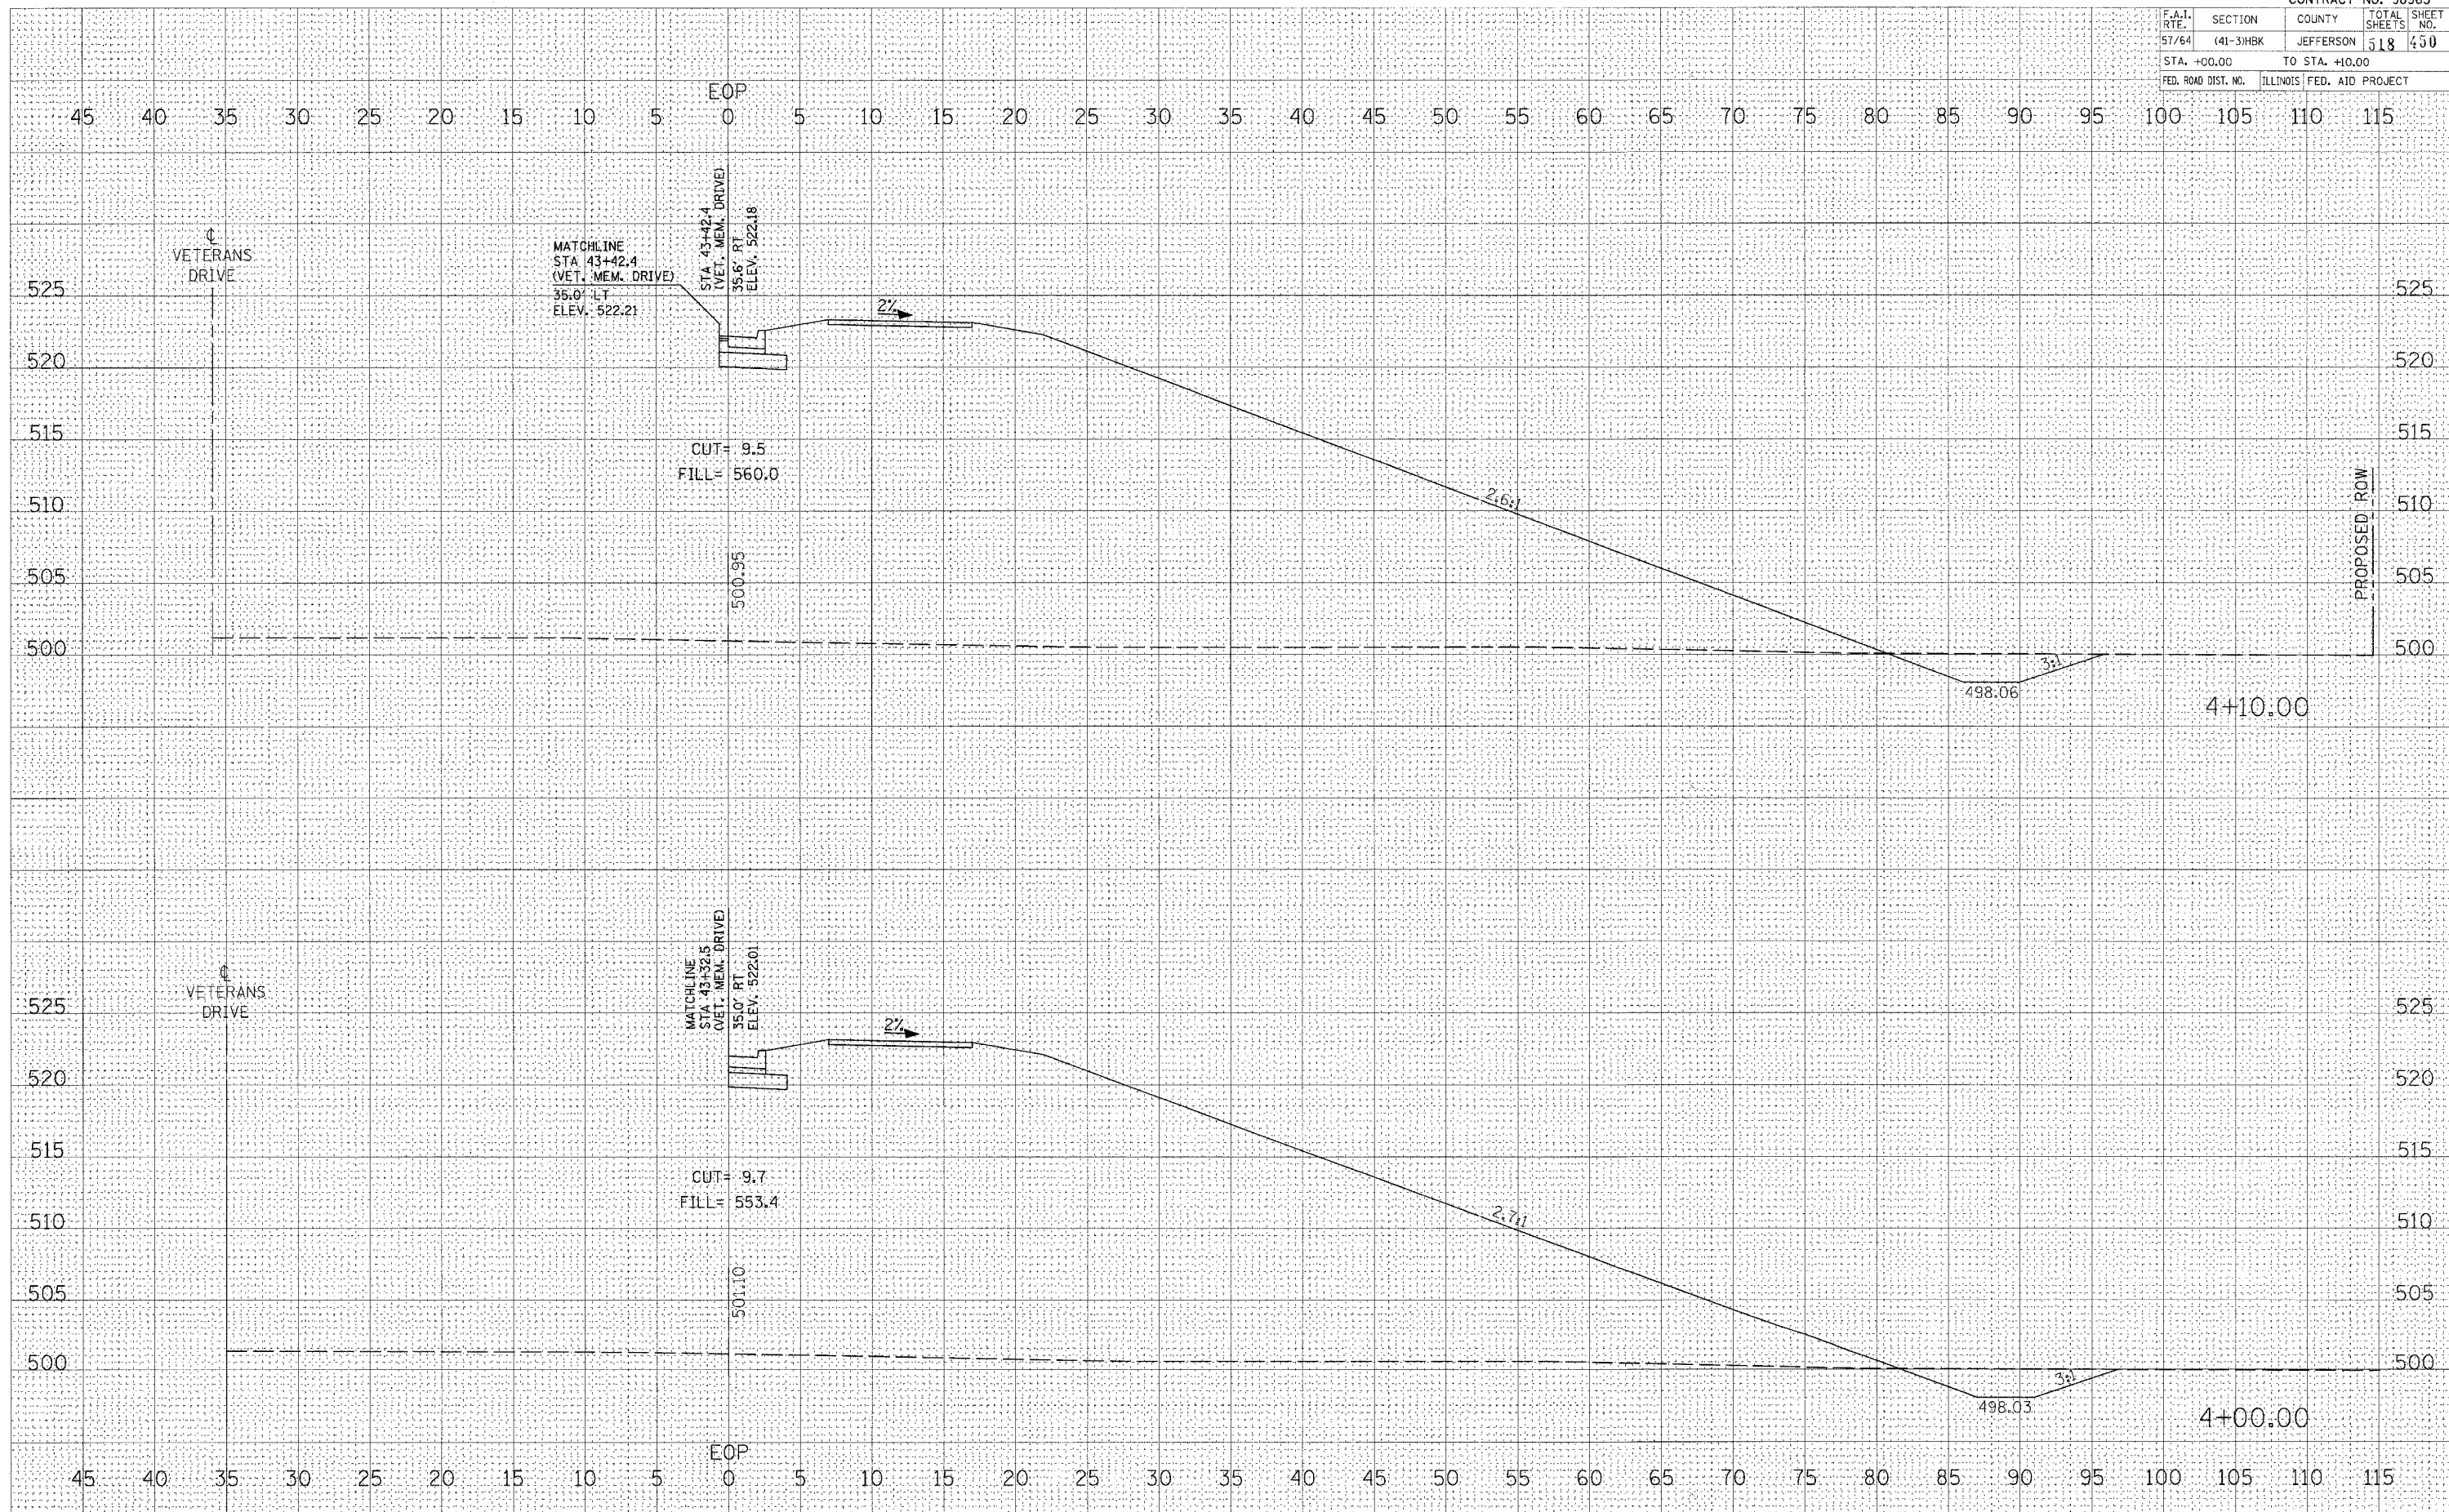

CROSS SECTIONS - RAMP C SW QUAD RADIUS