


F.A.I. RTE.	SECTION	COUNTY	TOTAL SHEETS	SHEET NO.
57/64	(41-3)HBK	JEFFERSON	518	133
STA. 1+00.00		TO STA. 1+10.00		
FED. ROAD DIST. NO.		ILLINOIS FED. AID PROJECT		

DATE	
BY	
DESIGNED	
CHECKED	
APPROVED	
DATE	
BY	
DESIGNED	
CHECKED	
APPROVED	
PLOT DATE = 8/3/2007 11:57 AM  
 FILE NAME = I:\18 jobs\98963\101\DOT RAMP SW QUAD RADIUS\98963.DGN  
 PLOT SCALE = 5.0000' / 1" IN.  
 USER NAME = kee

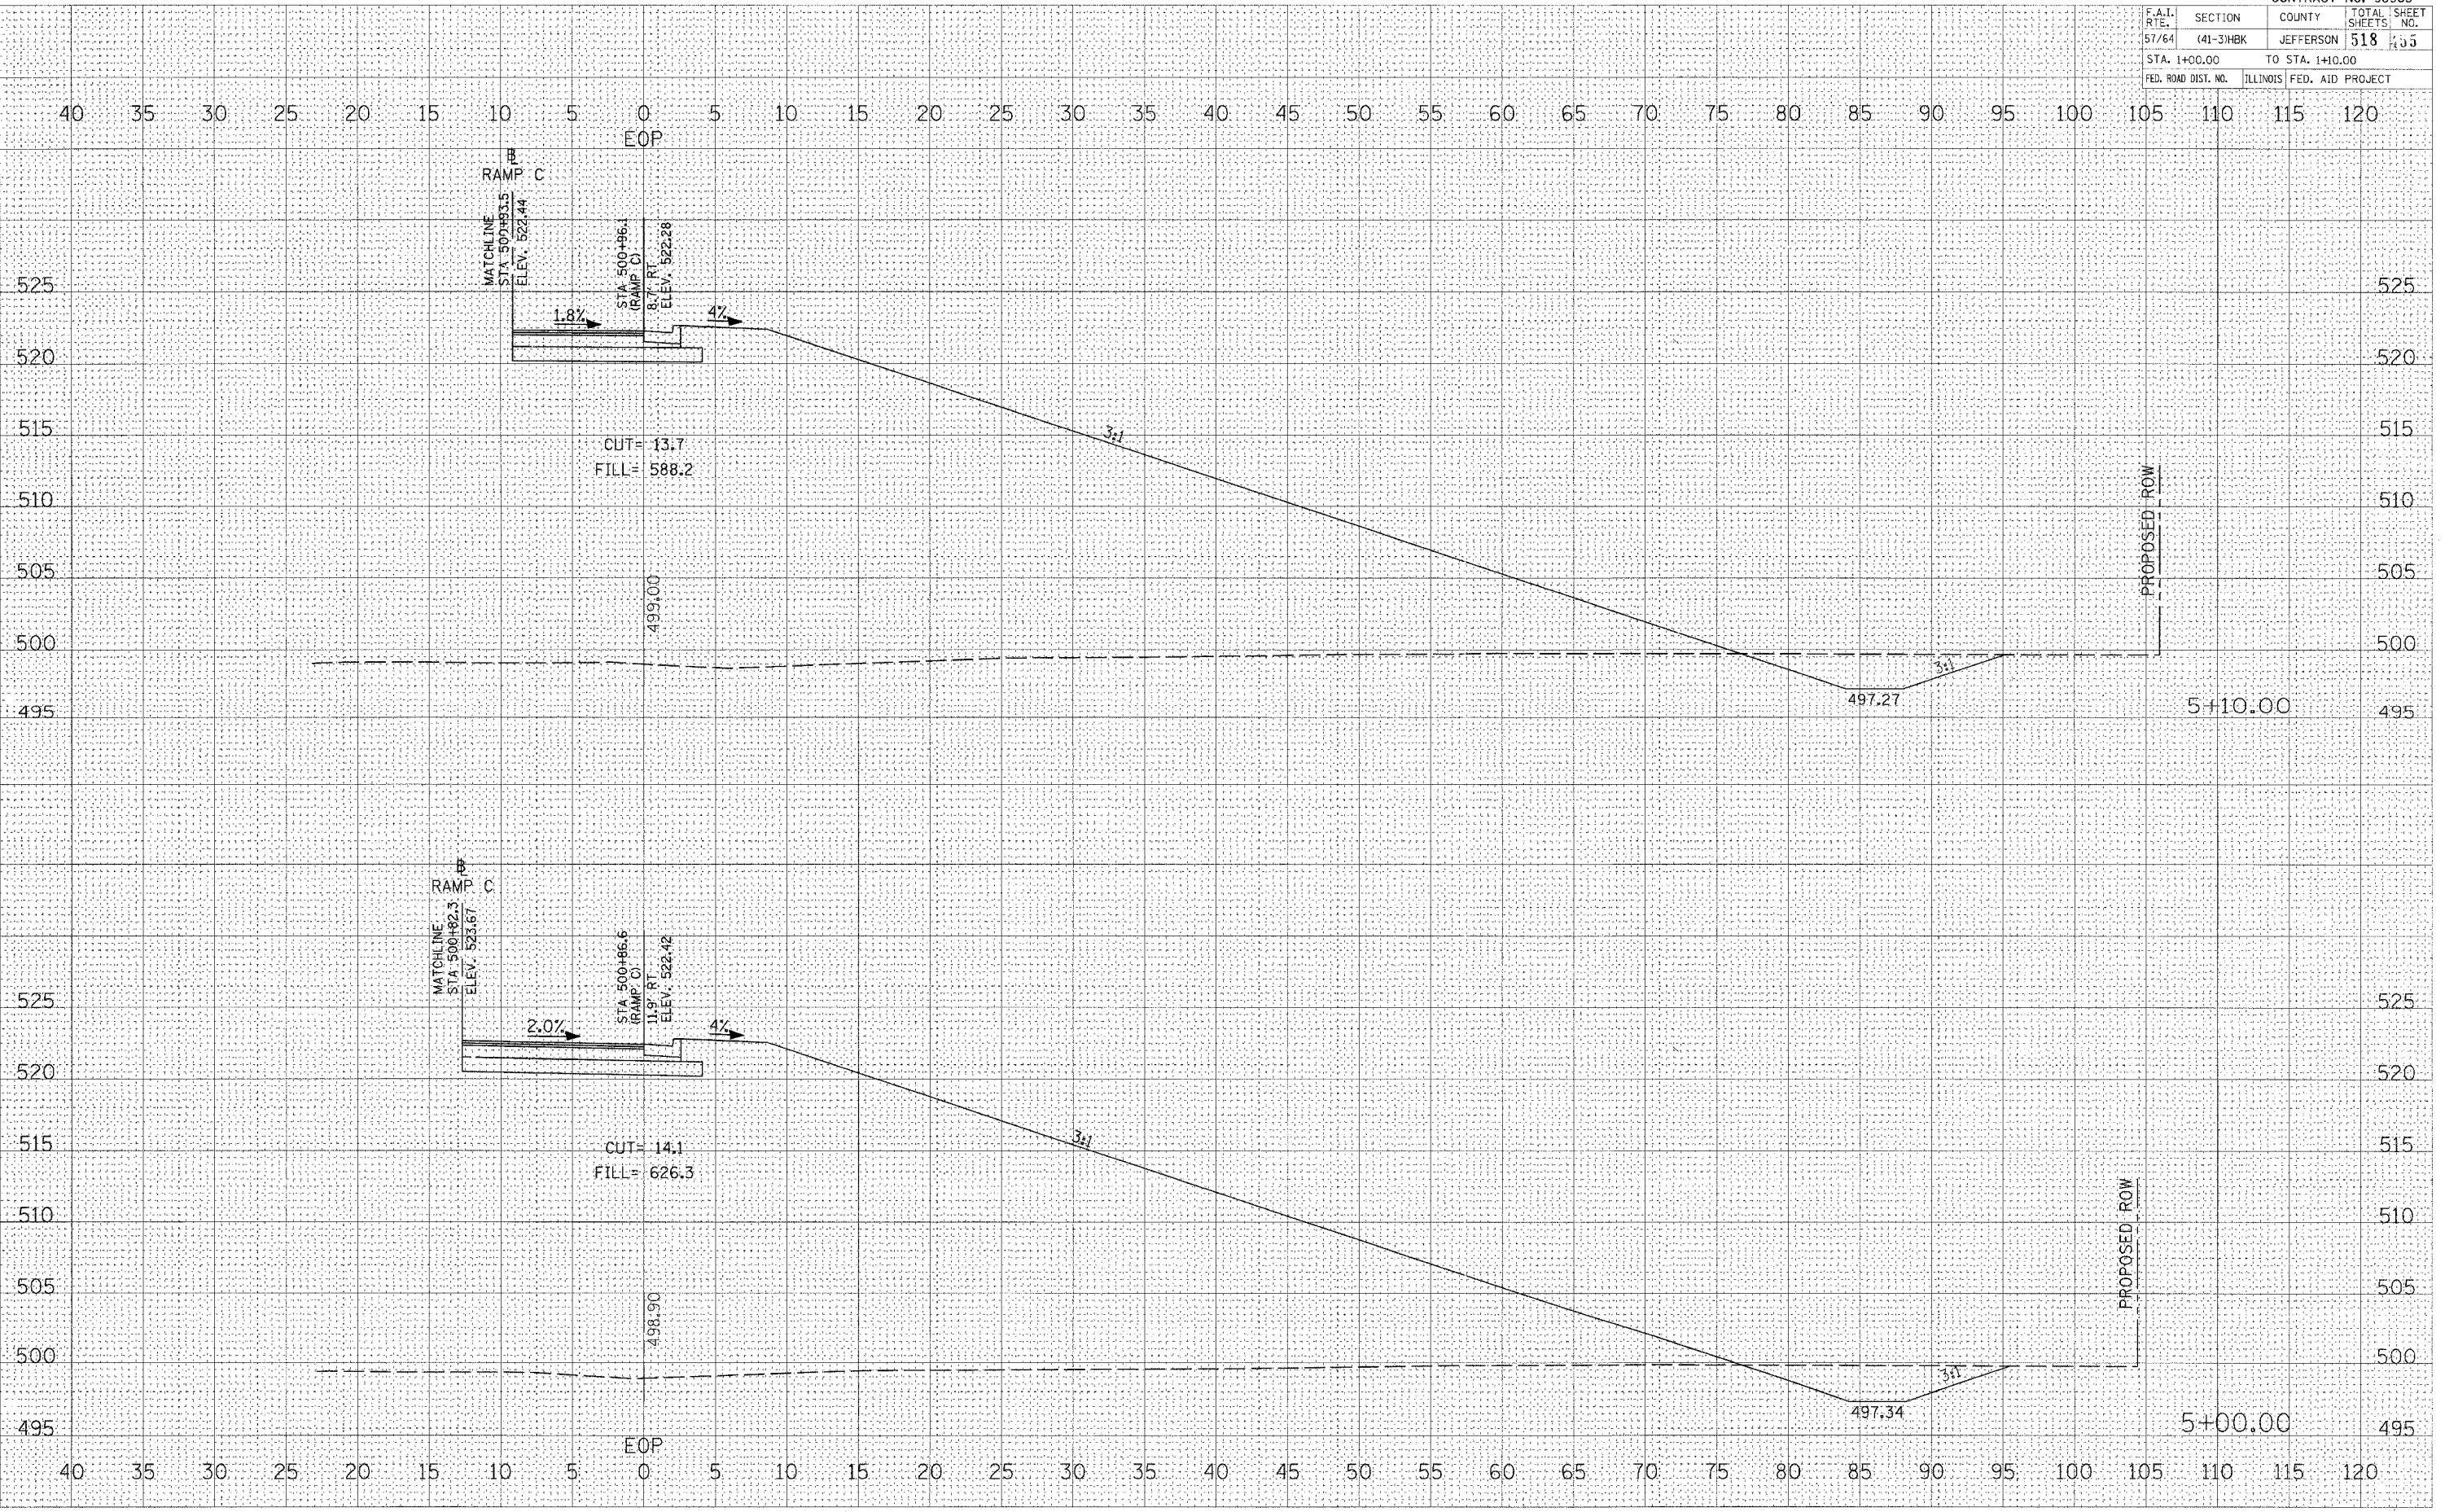

CROSS SECTIONS - RAMP C SW QUAD RADIUS