


F.A.I. RTE.	SECTION	COUNTY	TOTAL SHEETS	SHEET NO.
57/64	(41-3)HBK	JEFFERSON	518	453
STA. 1+60.00		TO STA. 1+69.37		
FED. ROAD DIST. NO.		ILLINOIS FED. AID PROJECT		

DATE: _____
BY: _____
SURVEY NO.: _____
REVISIONS: _____
NO. _____

DATE: _____
BY: _____
SURVEY NO.: _____
REVISIONS: _____
NO. _____

PLOT DATE = 09/23/2007 11:57 AM
FILE NAME = I:\198\p05\198\2019\A1101\RAMPS\DWG\98963\CON\PLATE
PLOT SCALE = 5.0000' / IN.
USER NAME = KBT

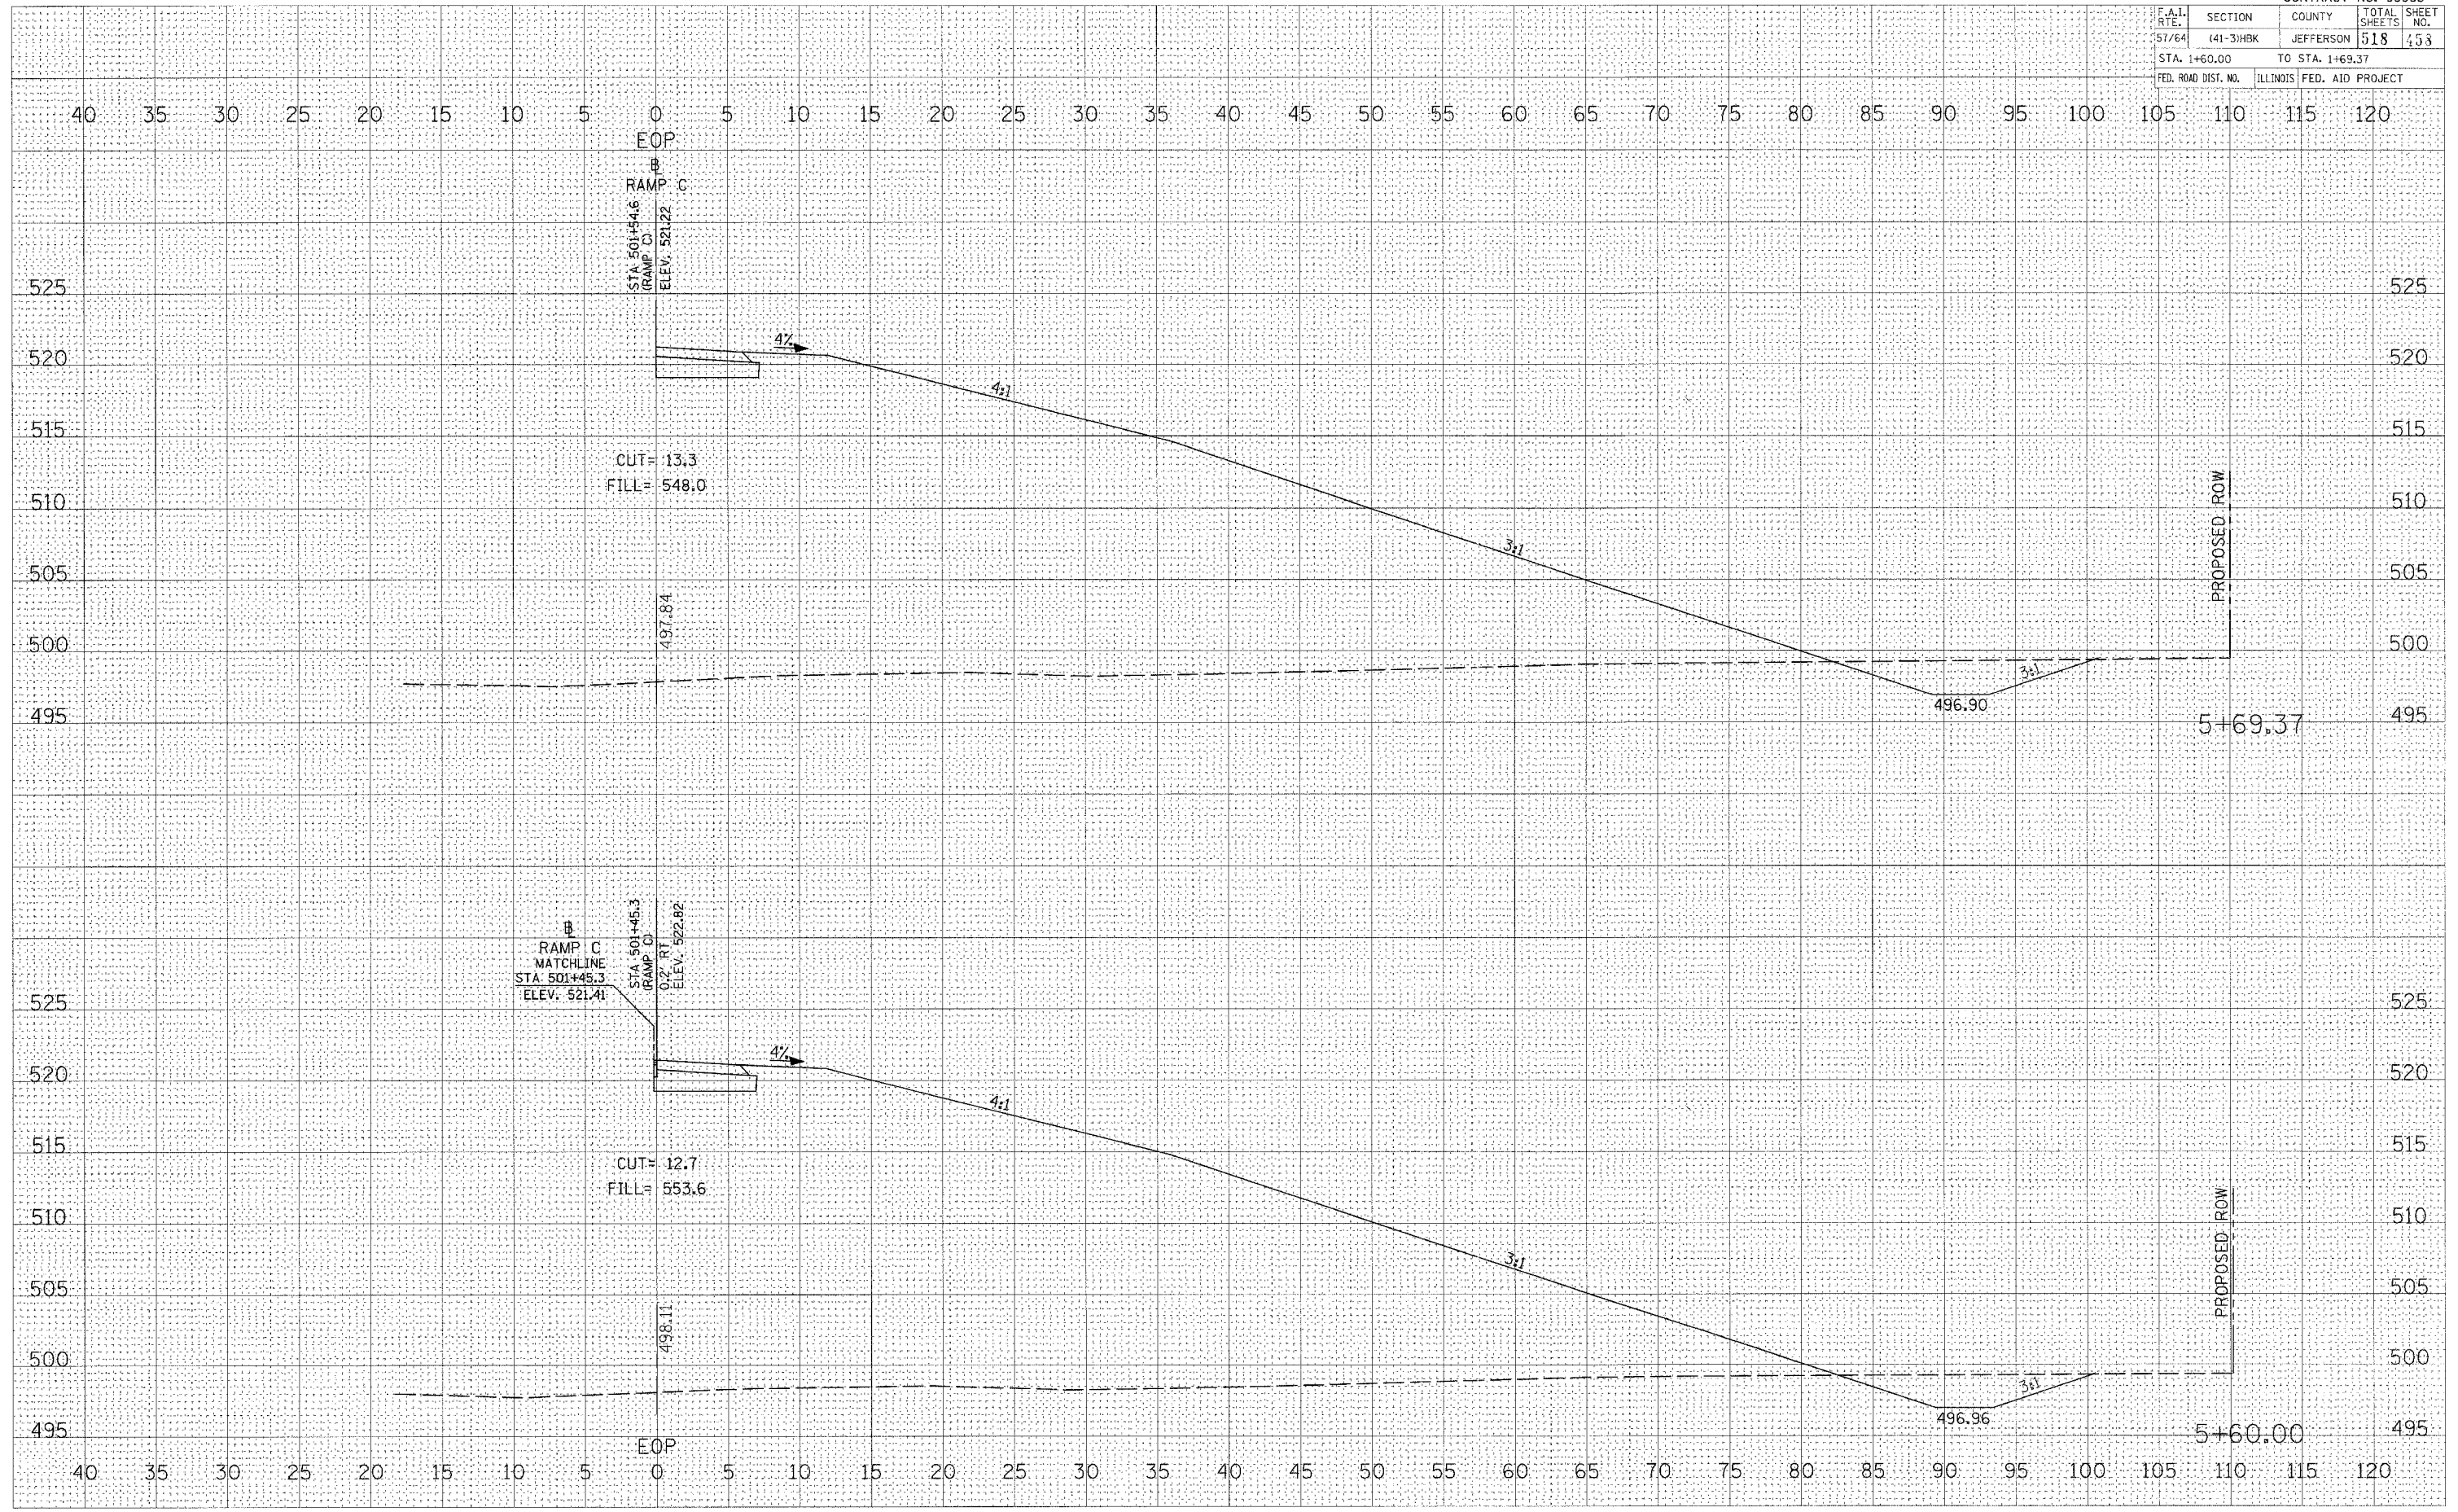

CROSS SECTIONS - RAMP C SW QUAD RADIUS