


F.A.I. RTE.	SECTION	COUNTY	TOTAL SHEETS	SHEET NO.
57/64	(41-3)HBK	JEFFERSON	518	173
STA. 695+50.00		TO STA. 697+00.00		
FED. ROAD DIST. NO.		ILLINOIS FED. AID PROJECT		

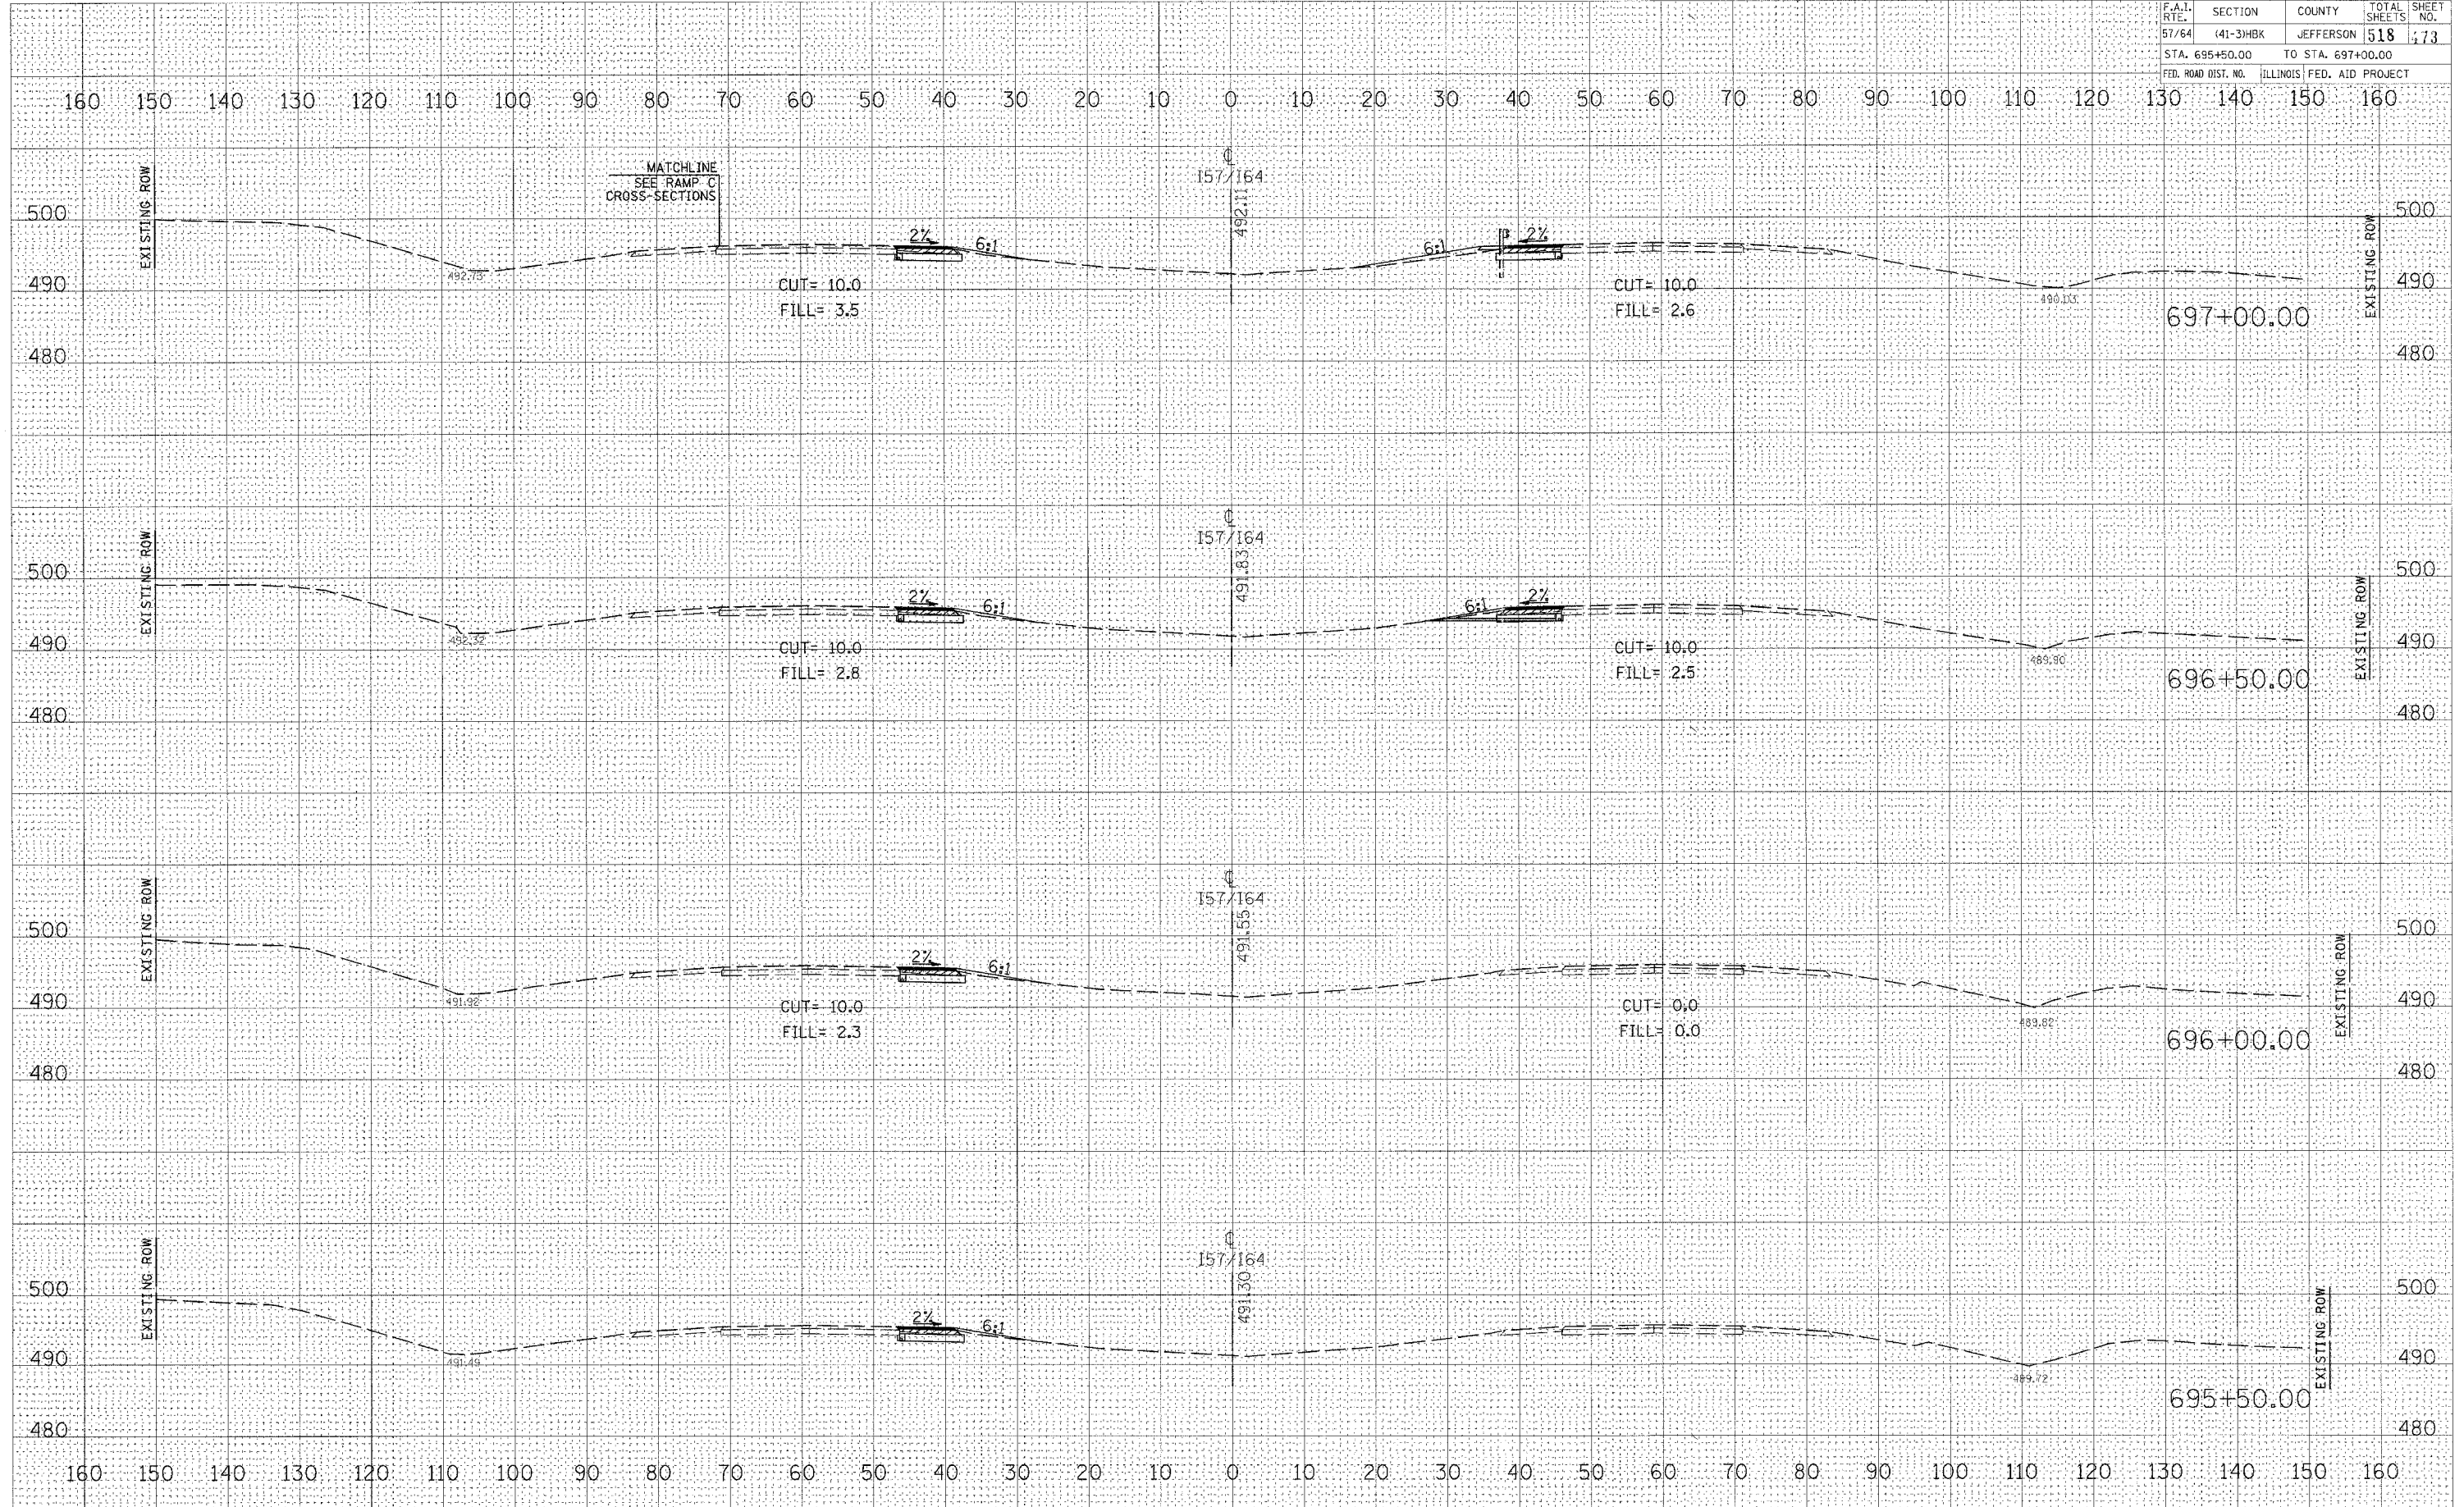

CROSS SECTIONS - INTERSTATE 57/64

DATE: _____ BY: _____
 SURVEYED: _____
 ORIGINAL SURVEY: _____
 PLOT DATE: 03/21/2007 06:56 AM
 FILE NAME: I:\98 jobs\98-201\%DOT RAMP%57/64\173.dwg
 PLOT SCALE: 1/4" = 10' / IN.
 USER NAME: kpc