


F.A.I. RTE.	SECTION	COUNTY	TOTAL SHEETS	SHEET NO.
57/64	(41-3)HEK	JEFFERSON	518	477
STA. 704+00.00		TO STA. 705+50.00		
FED. ROAD DIST. NO.		ILLINOIS FED. AID PROJECT		

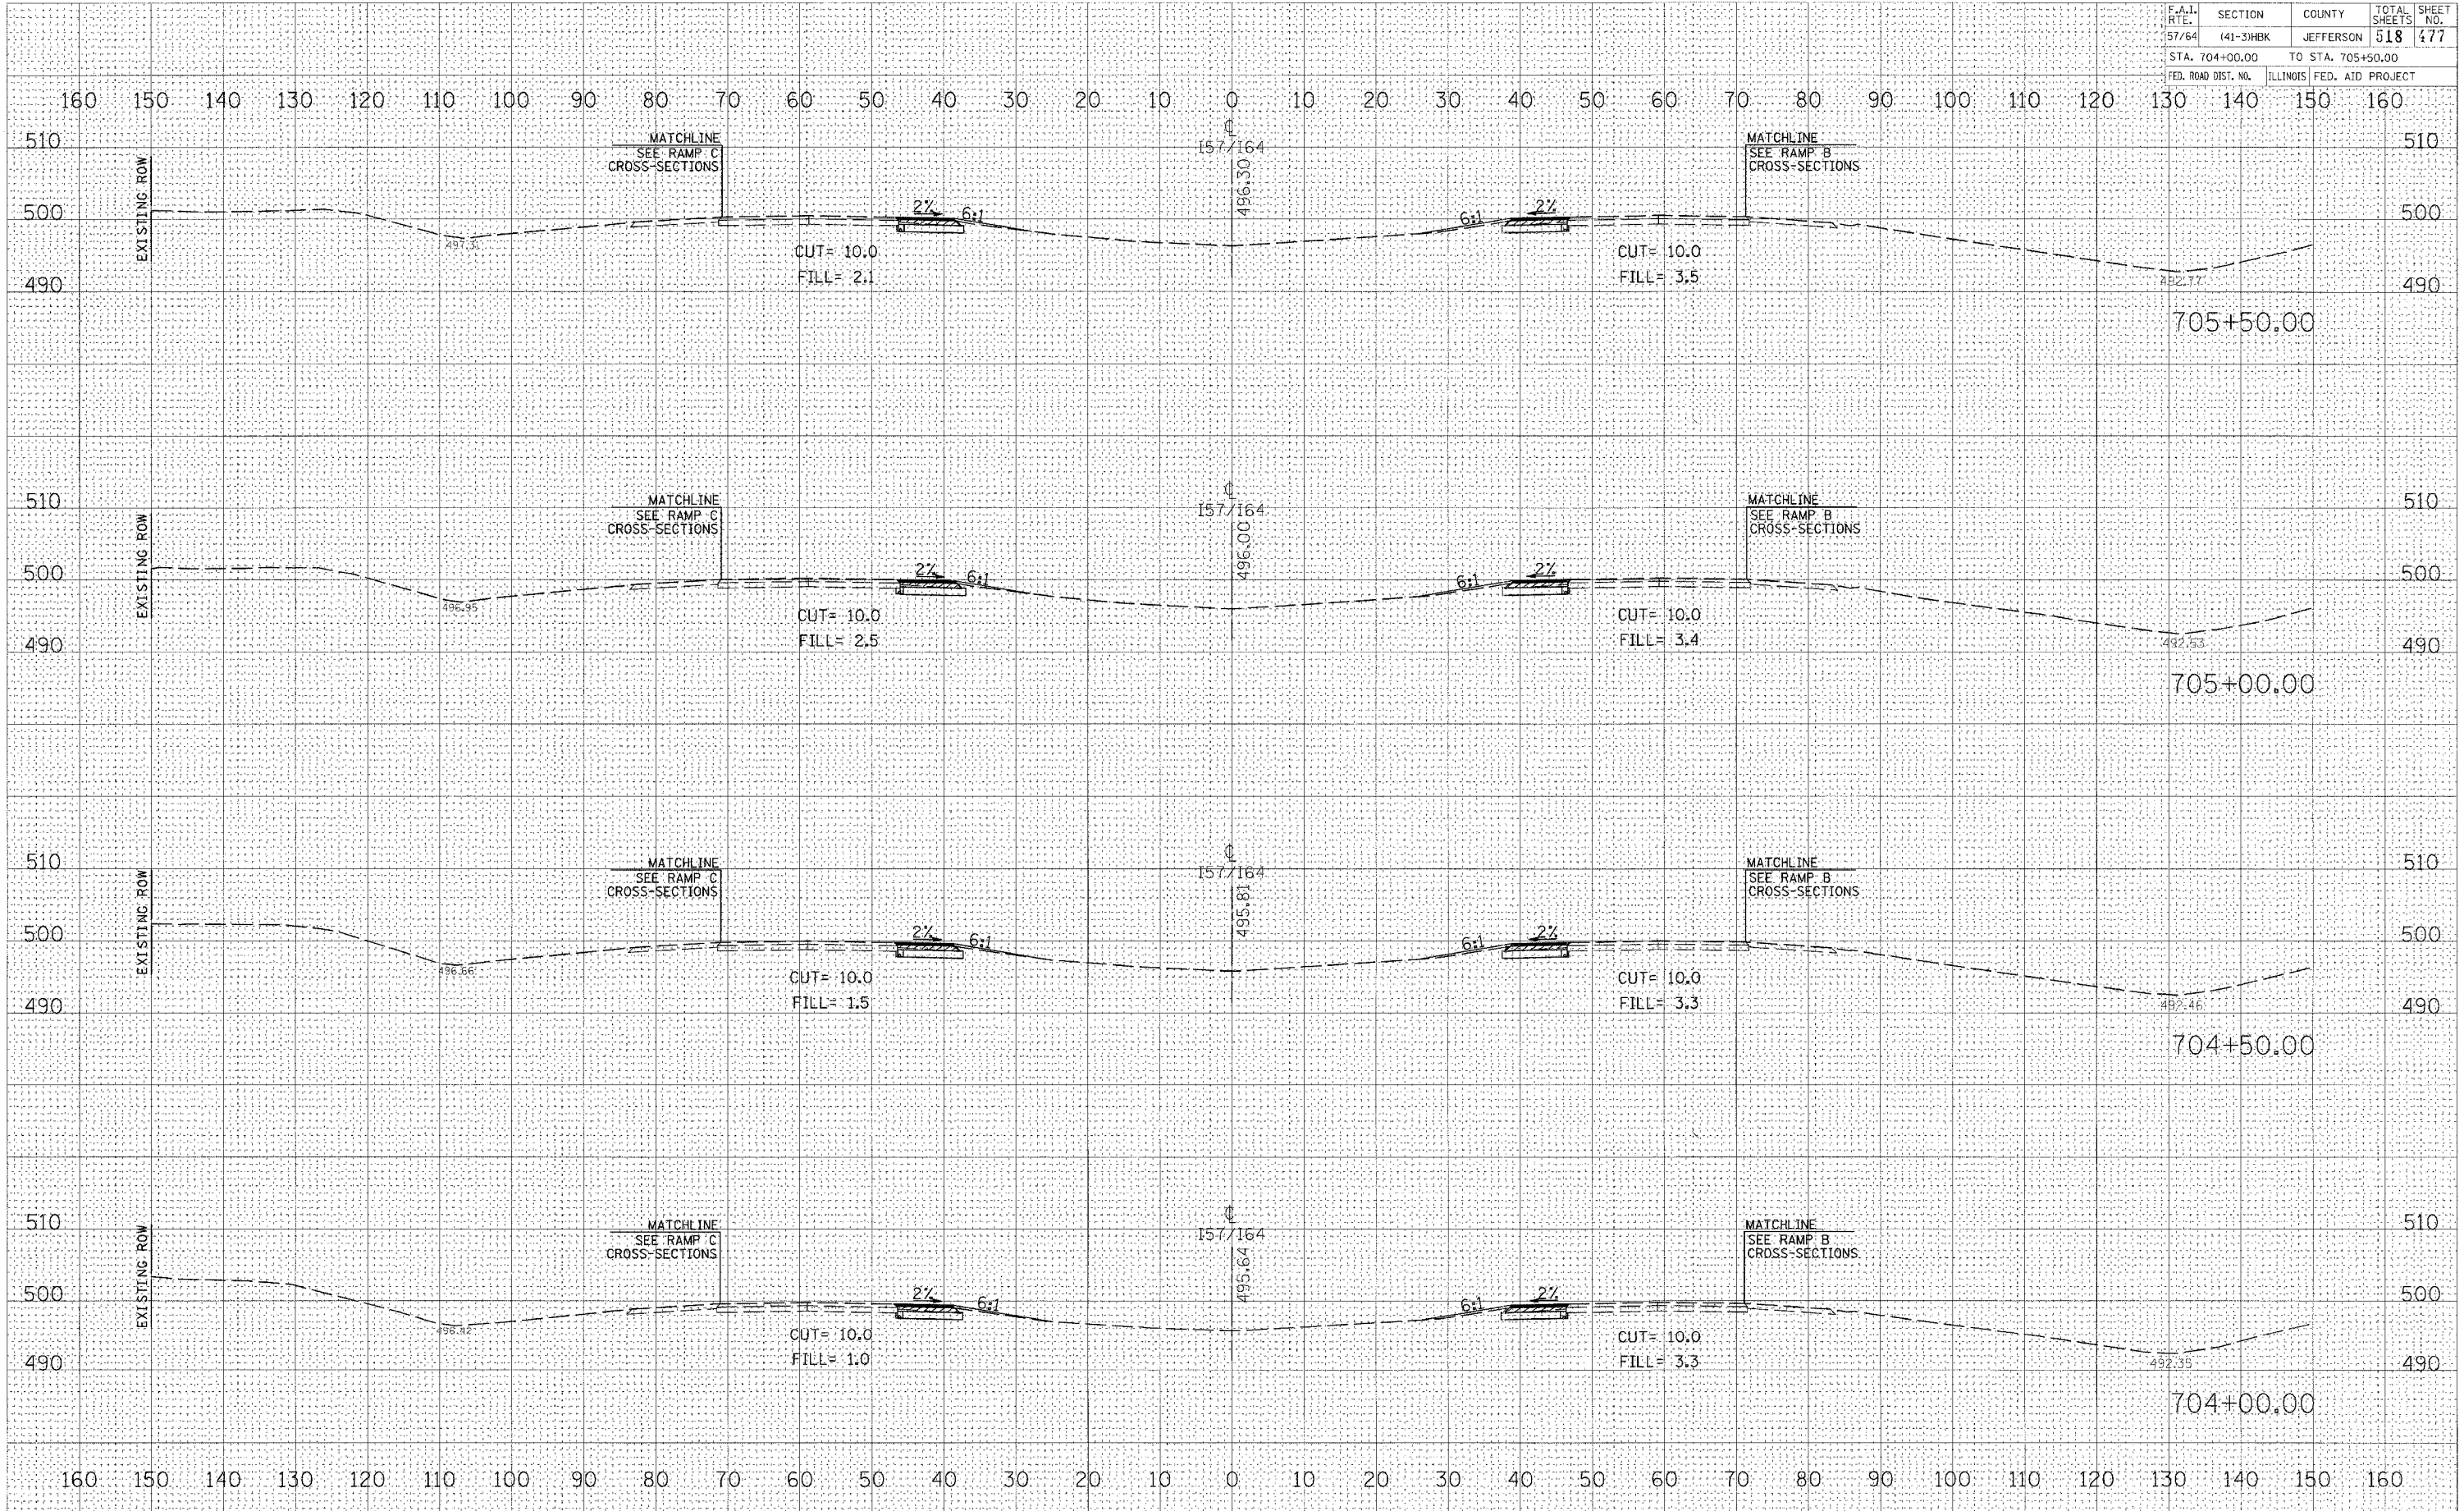

CROSS SECTIONS - INTERSTATE 57/64

DATE: _____ BY: _____

NO. _____

AREAS CHECKED: _____

FINAL SURVEY PLOTTED: _____

NOTE BOOK NO. _____

DATE: _____ BY: _____

NO. _____

AREAS CHECKED: _____

ORIGINAL SURVEY PLOTTED: _____

NOTE BOOK NO. _____

PLOT DATE = 03/21/2007 09:50 AM
 PLOT SCALE = 1/2" = 10'-0"
 USER NAME = KAT