


F.A.I. RTE.	SECTION	COUNTY	TOTAL SHEETS	SHEET NO.
57/64	(41-3)HBK	JEFFERSON	518	481
STA. 712+50.00		TO STA. 714+50.00		
FED. ROAD DIST. NO.	ILLINOIS	FED. AID PROJECT		

FINAL SURVEY	SURVEYED	BY	DATE
NOTE BOOK	PLOTTED		
NO.	TEMPLATE		
	AREAS CHECKED		

ORIGINAL SURVEY	SURVEYED	BY	DATE
FILE NAME	PLOTTED		
USER NAME	TEMPLATE		
	AREAS CHECKED		

PLOT DATE = 83-21-2807.06500 AM
 FILE NAME = 13.00000 / IN
 USER NAME = KAT

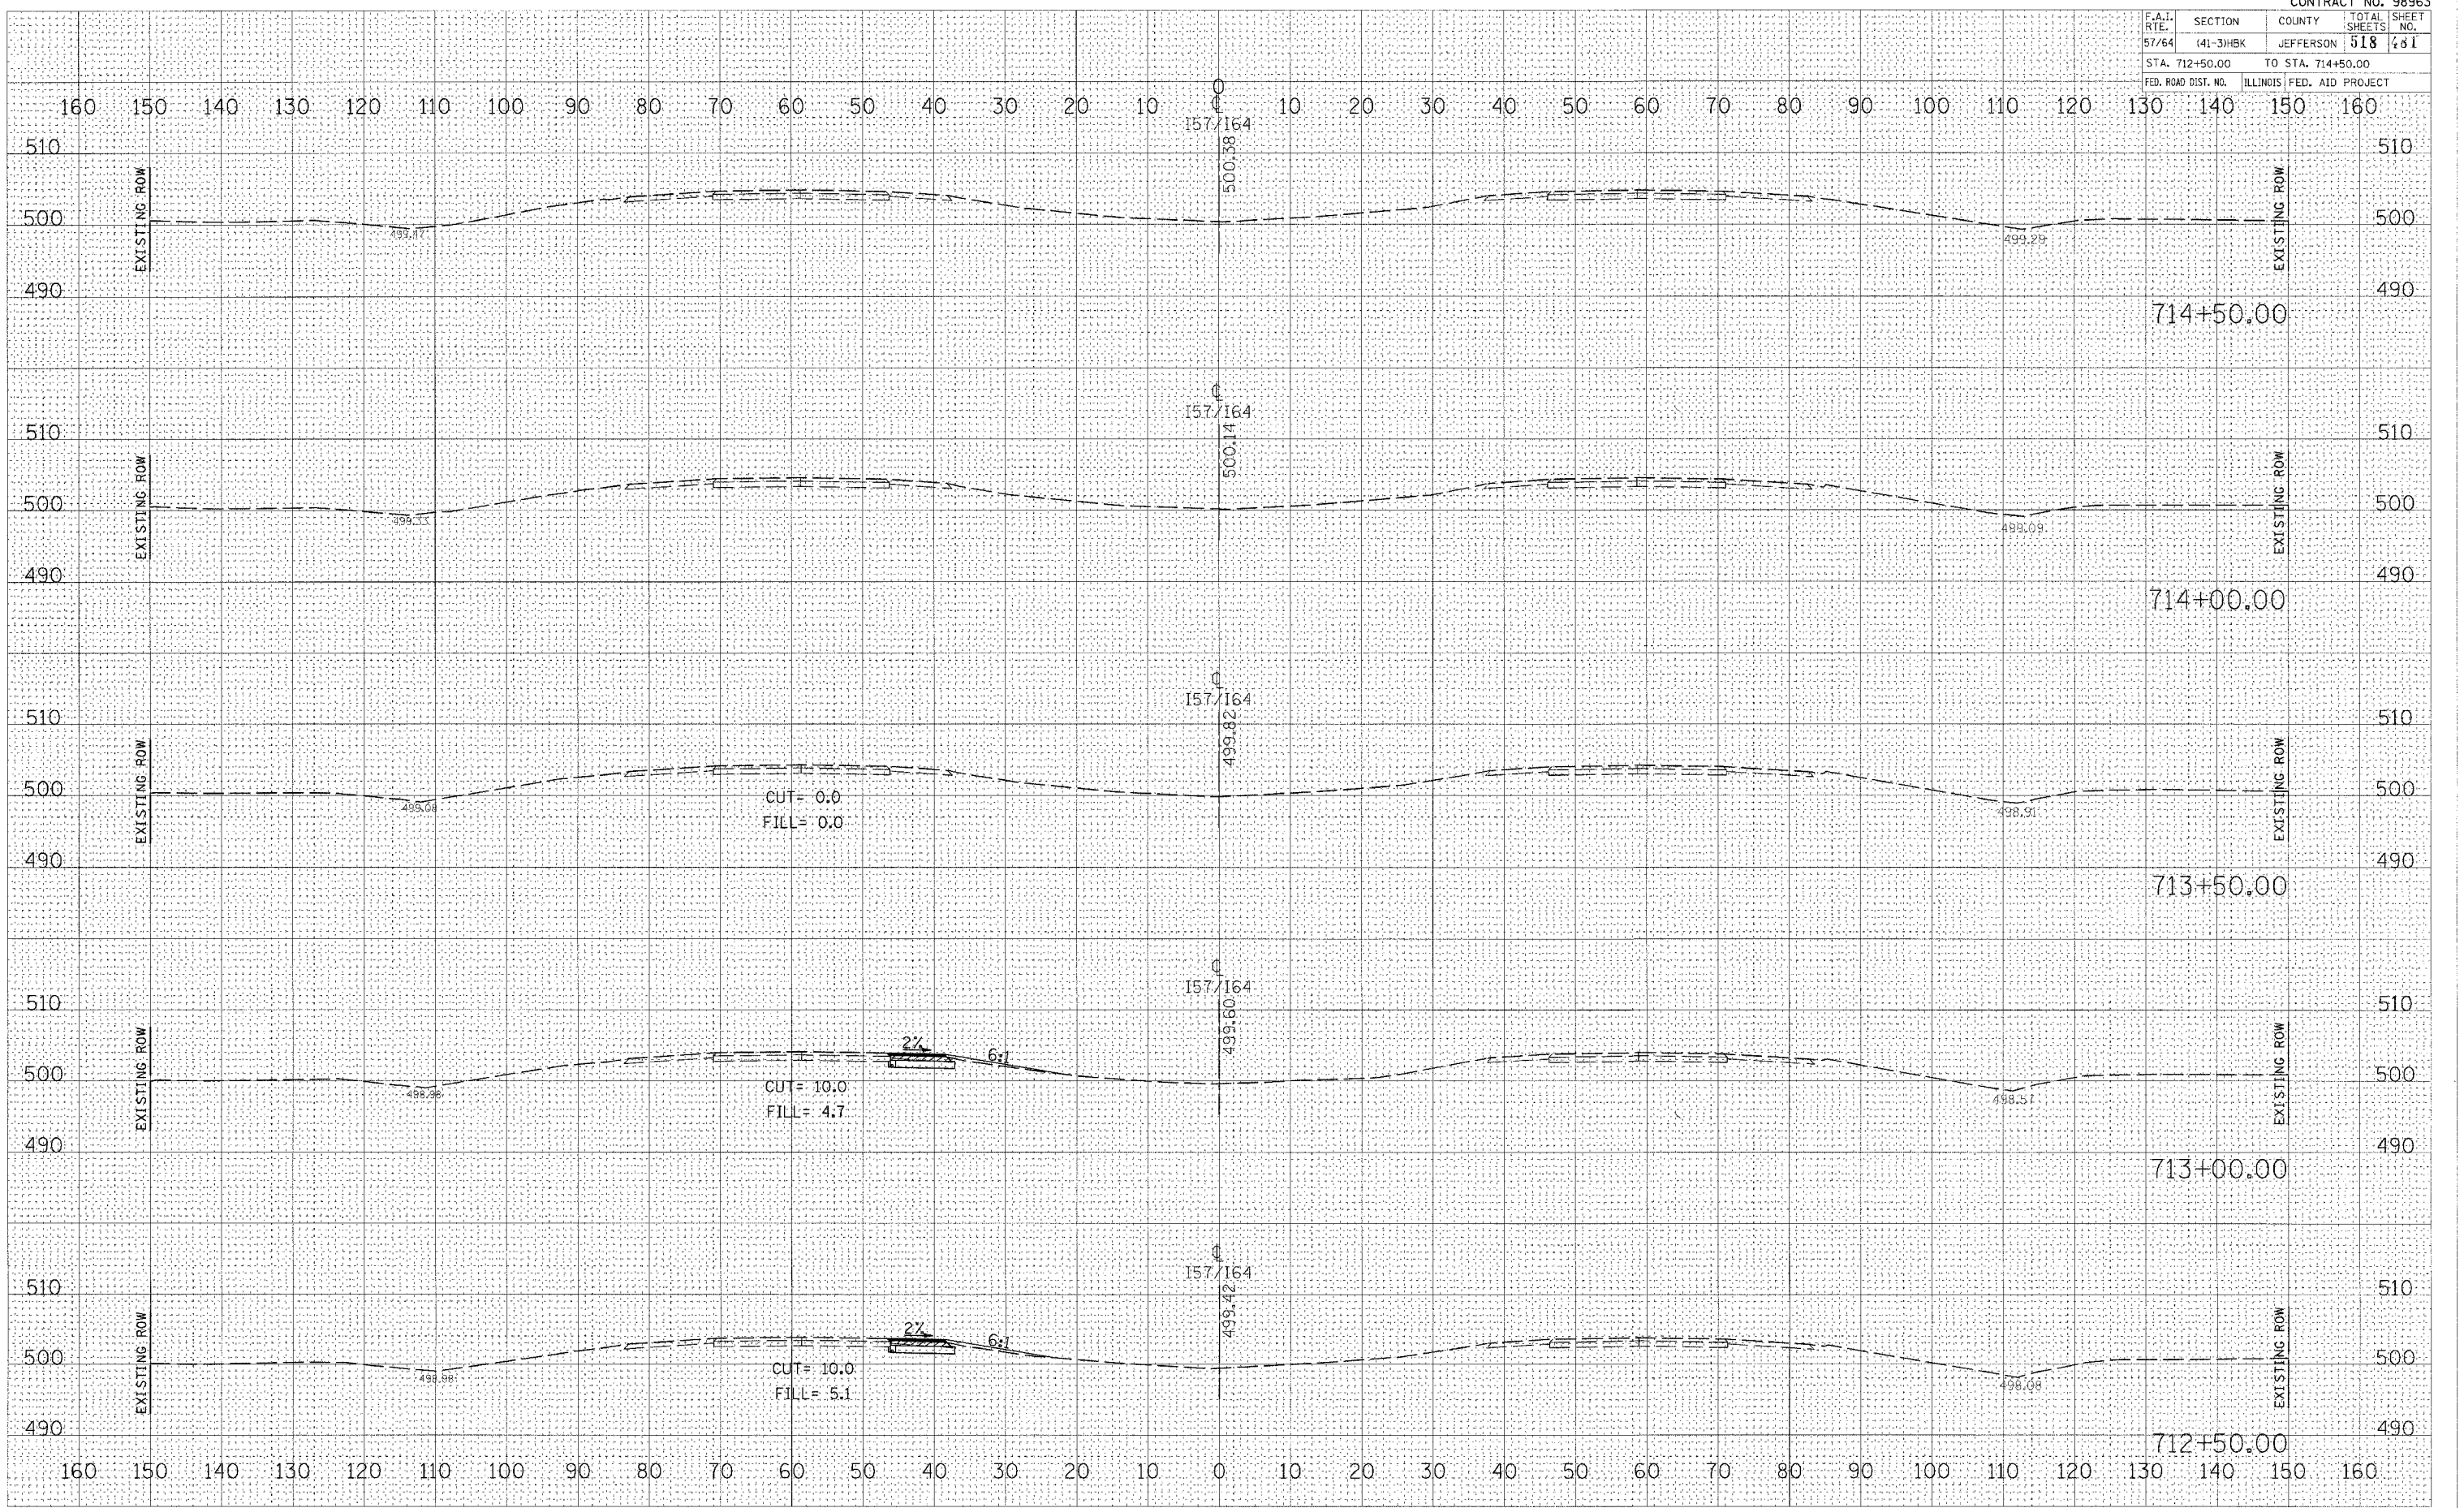

CROSS SECTIONS - INTERSTATE 57/64