


F.A.I. RTE.	SECTION	COUNTY	TOTAL SHEETS	SHEET NO.
57/64	141-31HBK	JEFFERSON	518	482
STA. 727+50.00		TO STA. 729+50.00		
FED. ROAD DIST. NO.	ILLINOIS	FED. AID PROJECT		

BY	DATE

BY	DATE

PLOT DATE = 03/21/2007 06:50 AM
 PLOT SCALE = 1/4" = 20' / IN.
 USER NAME = ket

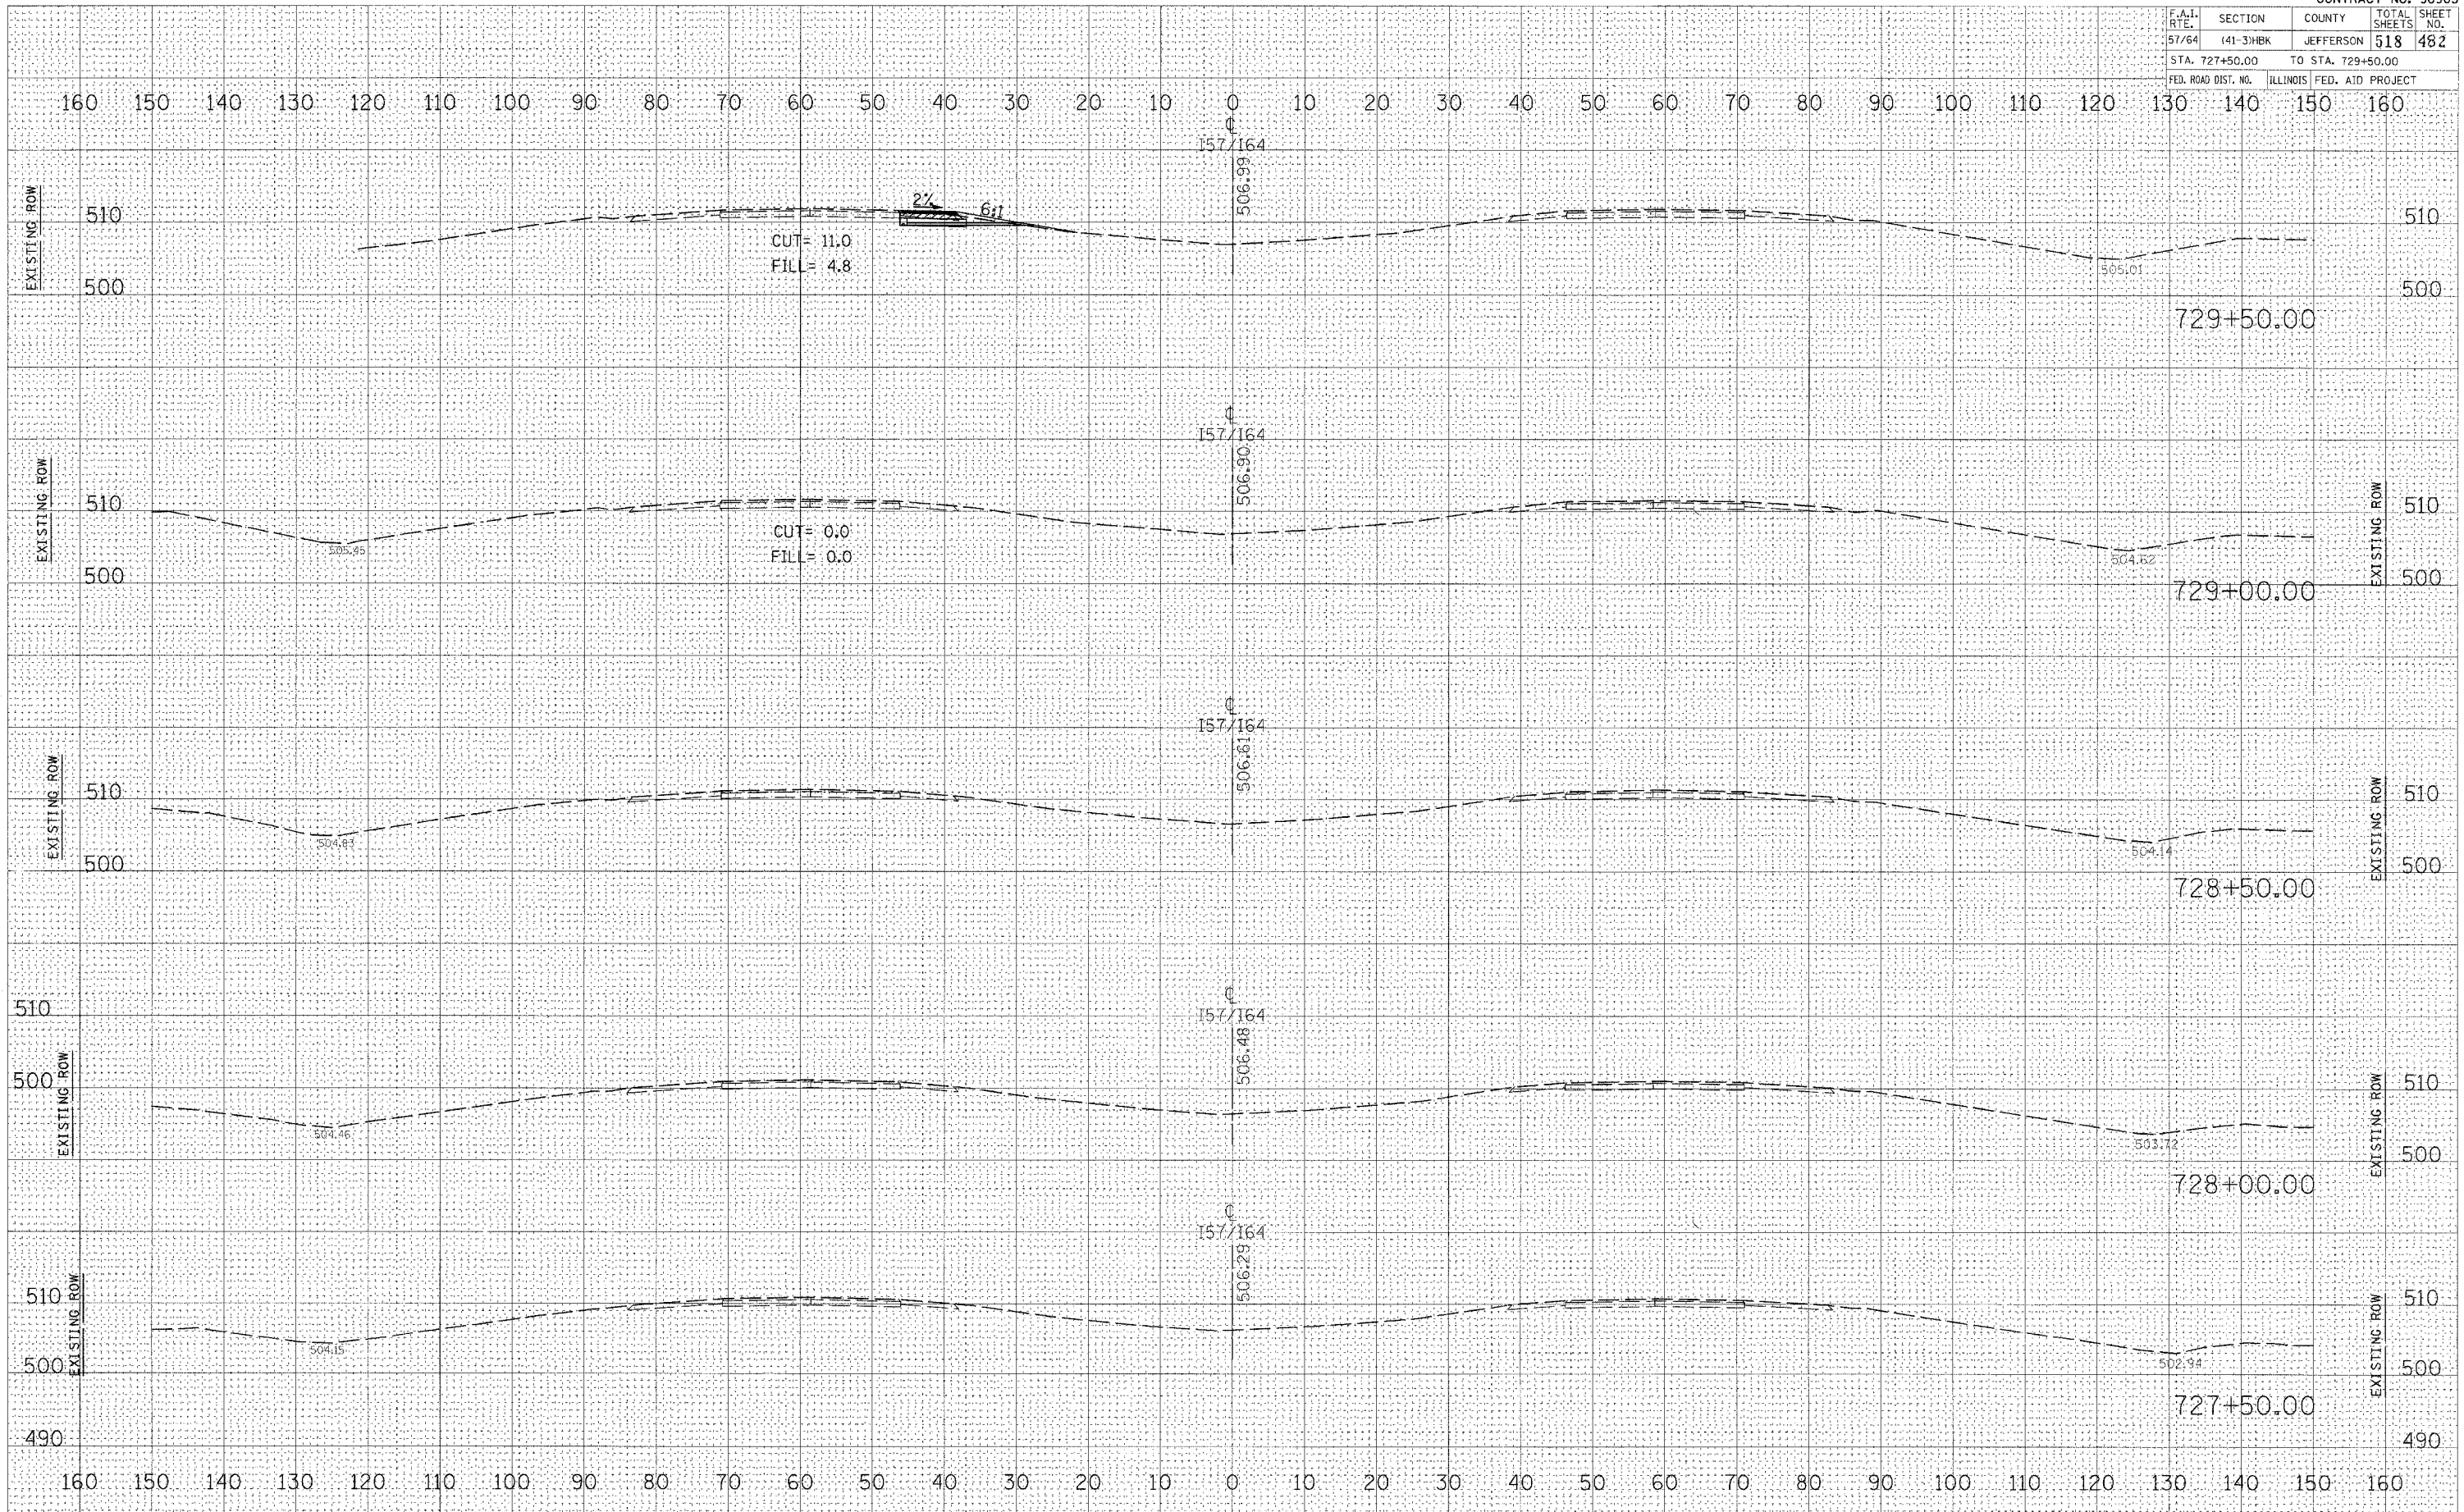

CROSS SECTIONS - INTERSTATE 57/64