


F.A.I. RTE.	SECTION	COUNTY	TOTAL SHEETS	SHEET NO.
57/64	(41-3)HBK	JEFFERSON	113	484
STA. 732+00.00		TO STA. 733+50.00		
FED. ROAD DIST. NO.		ILLINOIS FED. AID PROJECT		

DATE	
BY	
DESIGNED	
SURVEY	
NOTE BOOK	
TEMPLATE	
AREAS	
AREAS CHECKED	

DATE	
BY	
DESIGNED	
SURVEY	
NOTE BOOK	
TEMPLATE	
AREAS	
AREAS CHECKED	

PLOT DATE = 03/21/2007 06:50 AM
 FILE NAME = I:\98963\98963\DOT\98963\98963.DOT
 PLOT SCALE = 1/4" = 100'
 USER NAME = kcc

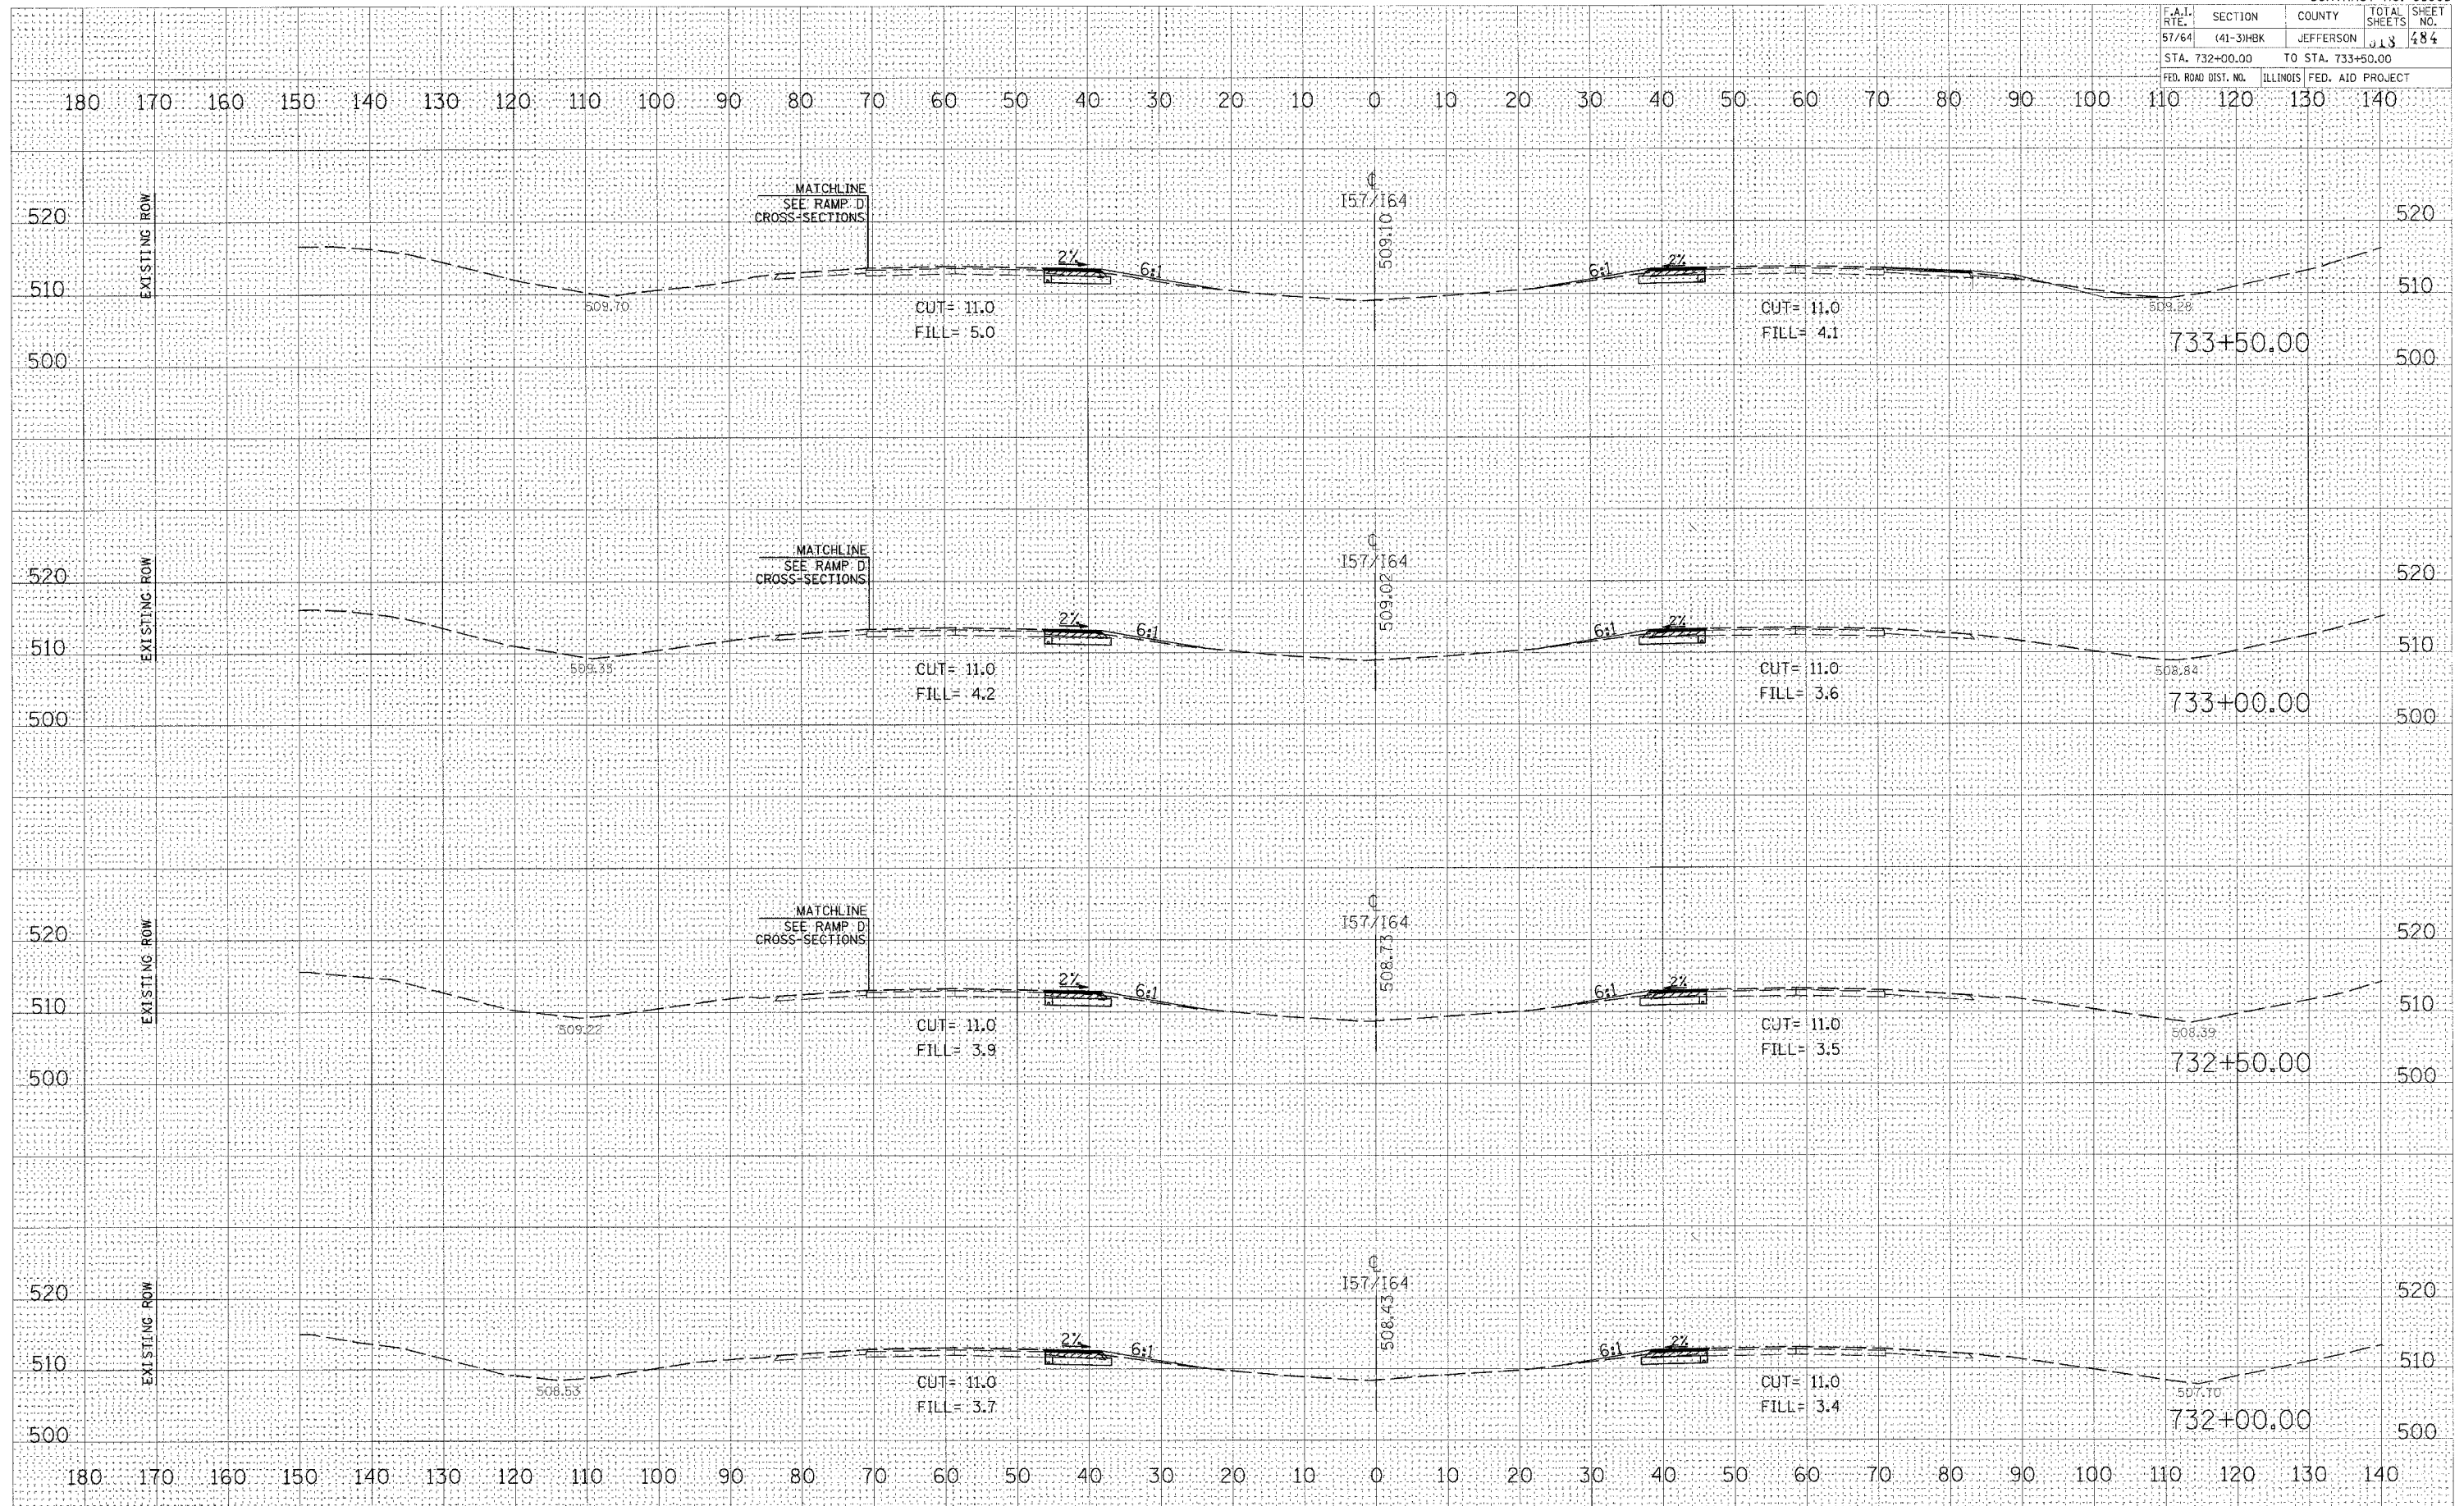

CROSS SECTIONS - INTERSTATE 57/64