


F.A.I. RTE.	SECTION	COUNTY	TOTAL SHEETS	SHEET NO.
57/64	41-31BK	JEFFERSON	518	491
STA. 746+00.00		TO STA. 748+00.00		
FED. ROAD DIST. NO.		ILLINOIS FED. AID PROJECT		

DATE	
BY	
REVISIONS	
NO.	
DESCRIPTION	
DATE	
BY	
REVISIONS	
NO.	
DESCRIPTION	
DATE	
BY	
REVISIONS	
NO.	
DESCRIPTION	

DATE	
BY	
REVISIONS	
NO.	
DESCRIPTION	
DATE	
BY	
REVISIONS	
NO.	
DESCRIPTION	
DATE	
BY	
REVISIONS	
NO.	
DESCRIPTION	

PLOT DATE = 03/21/2007 06:50 AM  
 FILE NAME = I:\VIB\98963\2010\DOT\RAW\518\491\518491.dwg  
 PLOT SCALE = 1/8" = 100'  
 USER NAME = KRC

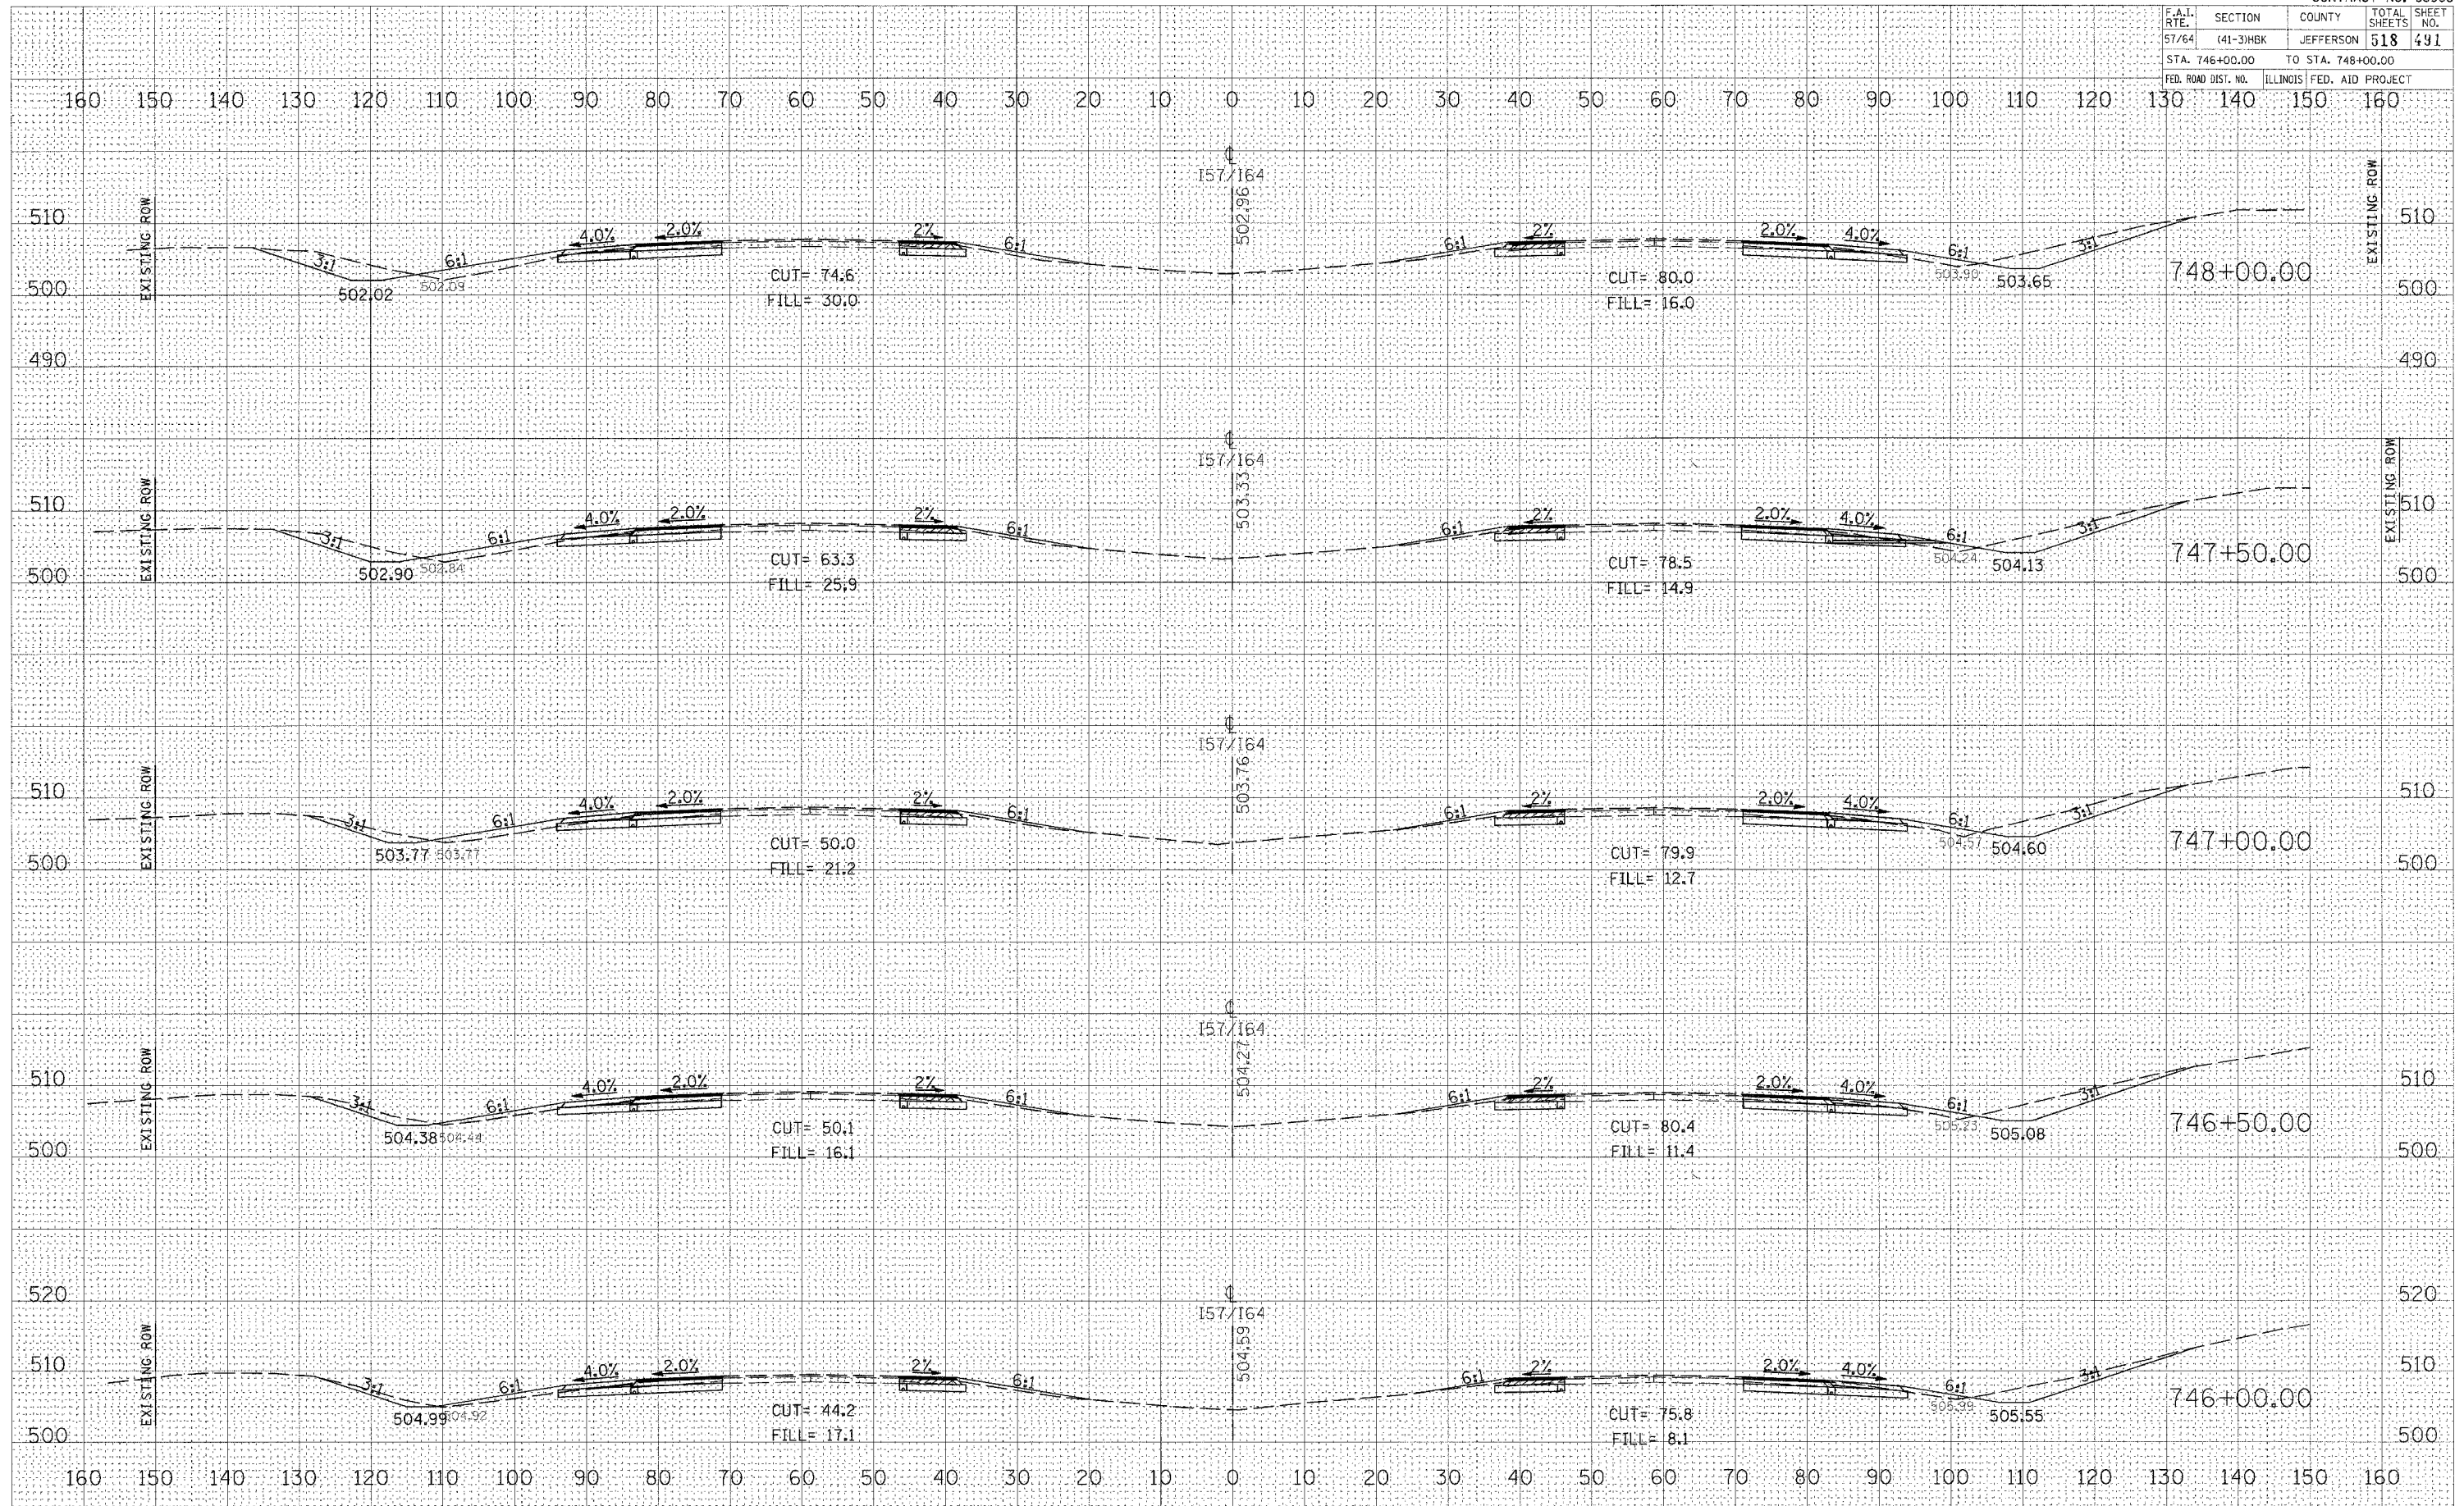

**CROSS SECTIONS - INTERSTATE 57/64**