


F.A.I. SECTION	COUNTY	TOTAL SHEETS	SHEET NO.
57/64 (41-3)HBK	JEFFERSON	518	494
STA. 753+00.00 TO STA. 755+00.00			
FED. ROAD DIST. NO. ILLINOIS FED. AID PROJECT			

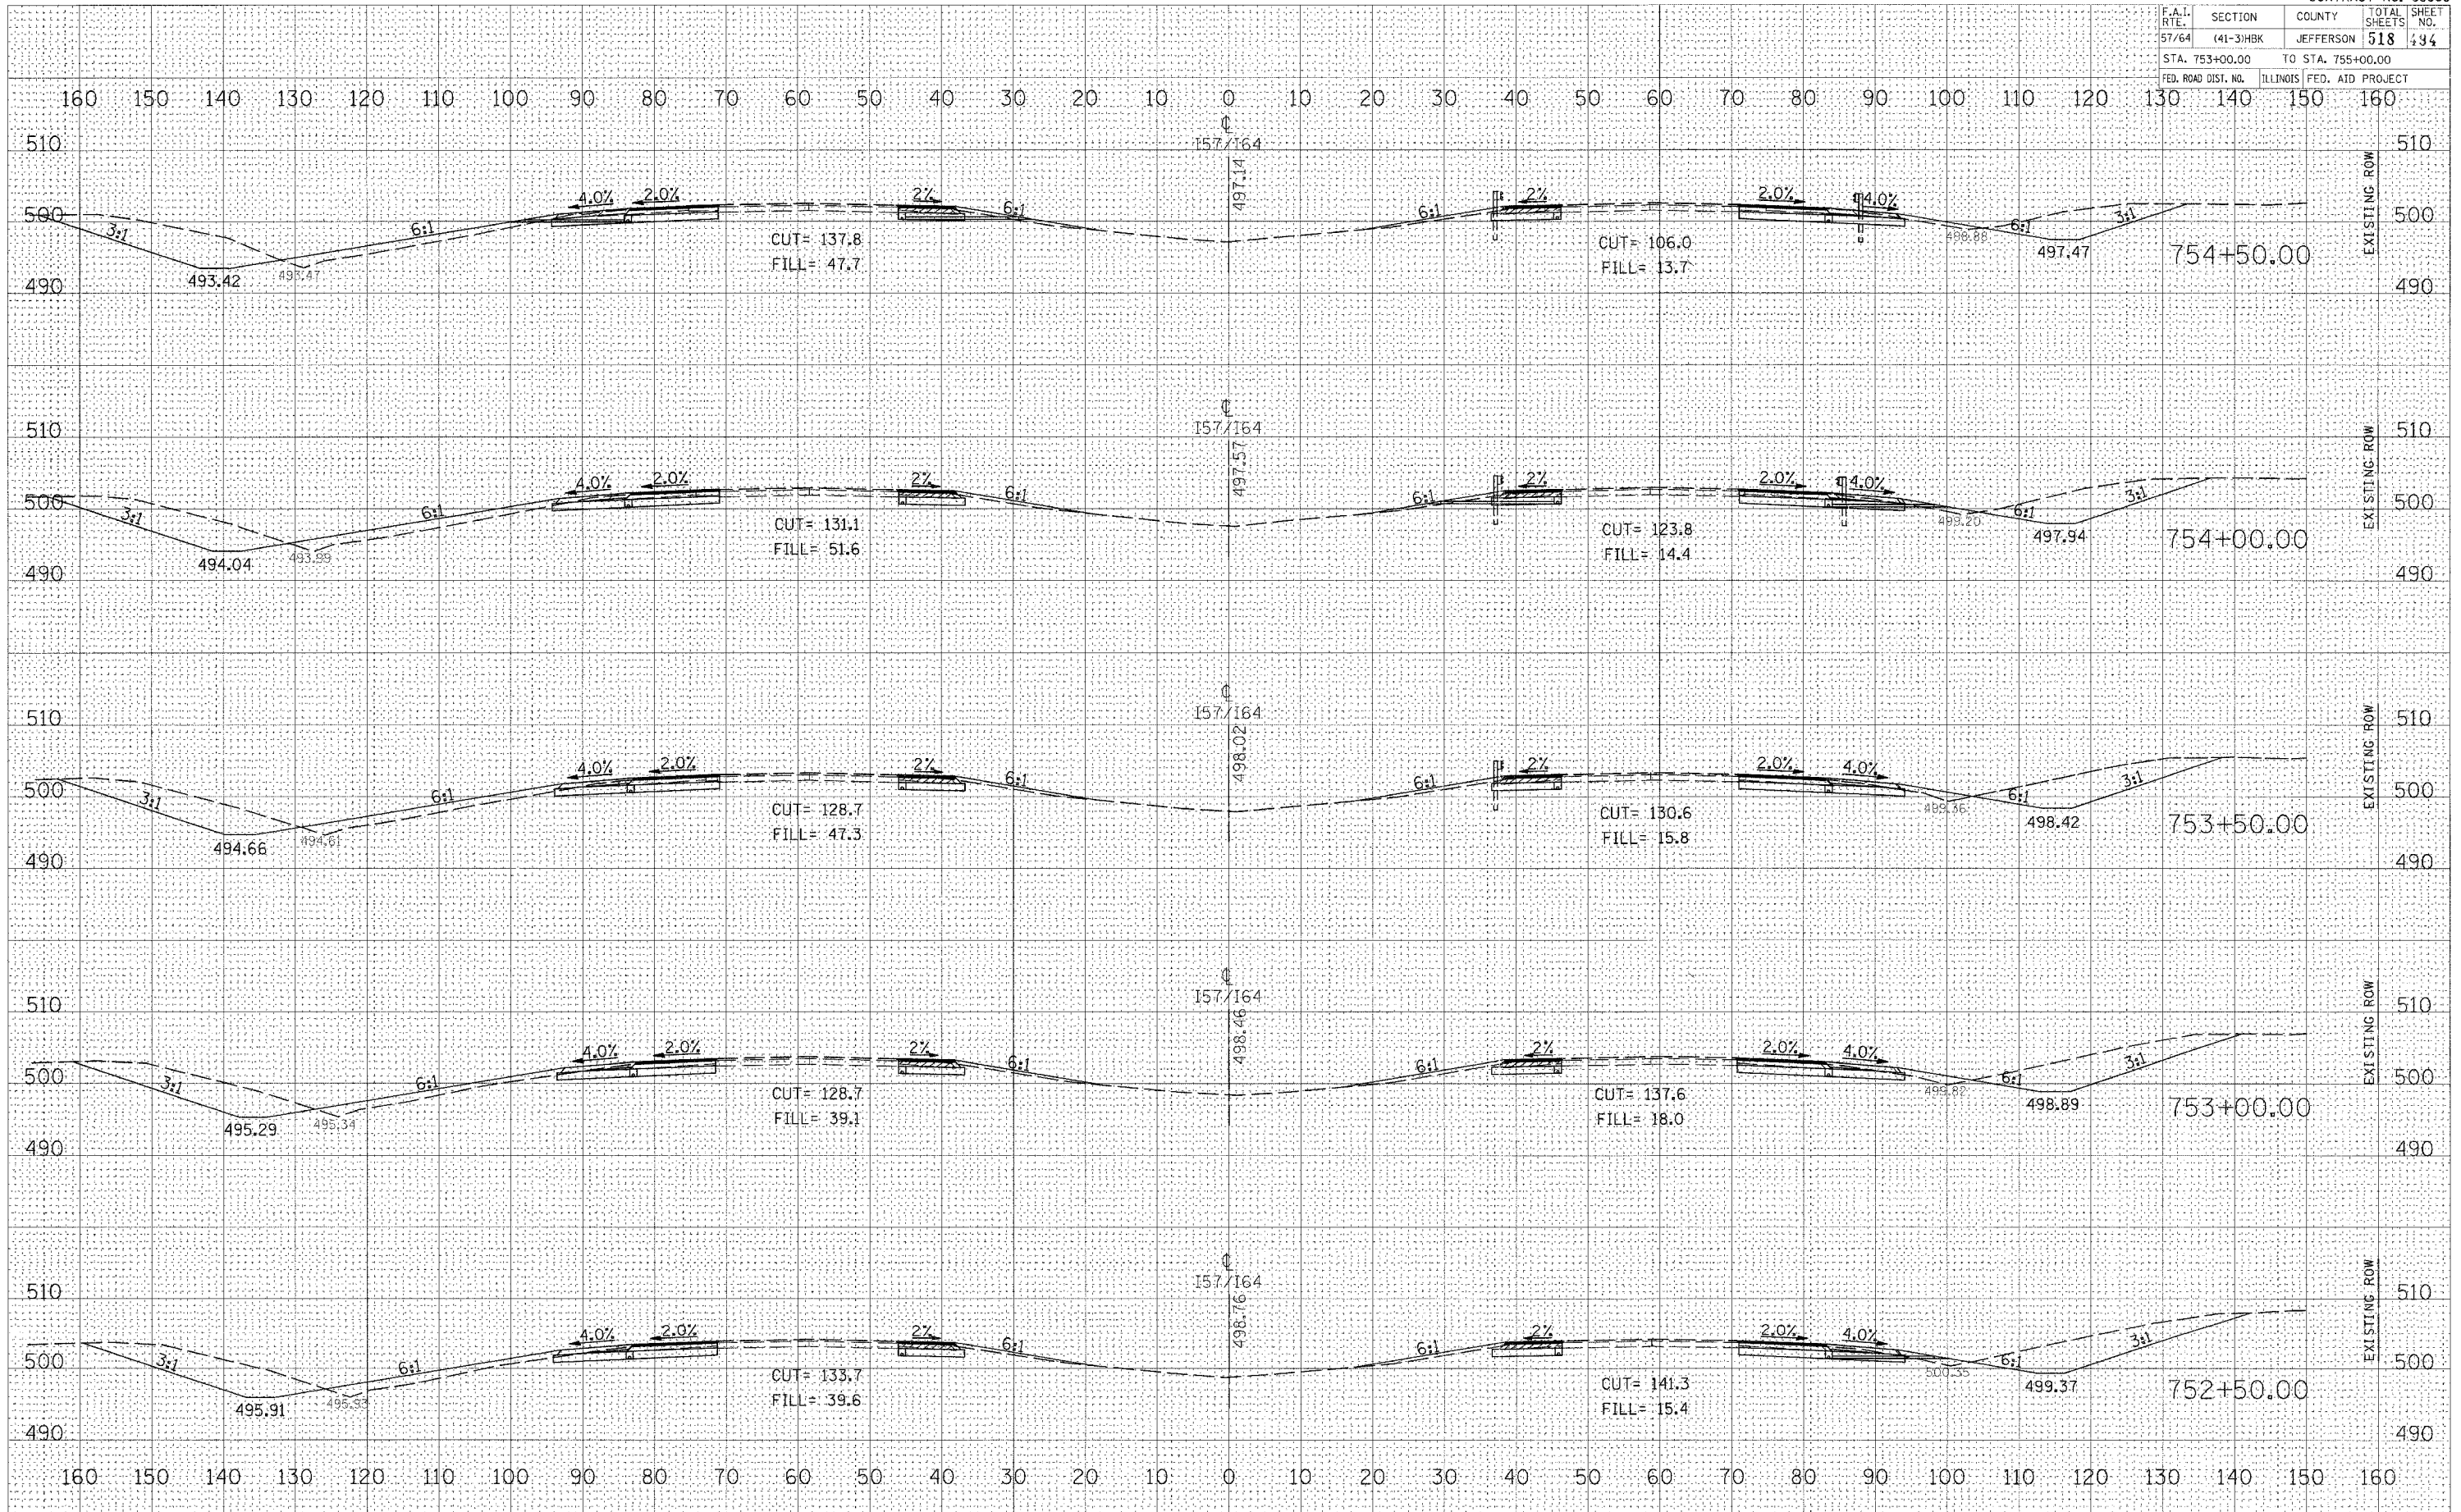

CROSS SECTIONS - INTERSTATE 57/64

DATE: _____ BY: _____
 CHECKED: _____
 SURVEY: _____
 PLOTTED: _____
 TEMPLATE: _____
 AREAS CHECKED: _____

DATE: _____ BY: _____
 CHECKED: _____
 ORIGINAL SURVEY: _____
 PLOTTED: _____
 TEMPLATE: _____
 AREAS CHECKED: _____

PLOT DATE = 03/21/2007 06:59 AM
 FILE NAME = I:\98963\57210\57210A.DWG
 PLOT SCALE = 1/8" = 1'-0"
 USER NAME = KAC