


F.A.I. RTE.	SECTION	COUNTY	TOTAL SHEETS	SHEET NO.
57/64	(41-3)HBK	JEFFERSON	518	495
STA. 755+50.00		TO STA. 757+00.00		
FED. ROAD DIST. NO.		ILLINOIS FED. AID PROJECT		

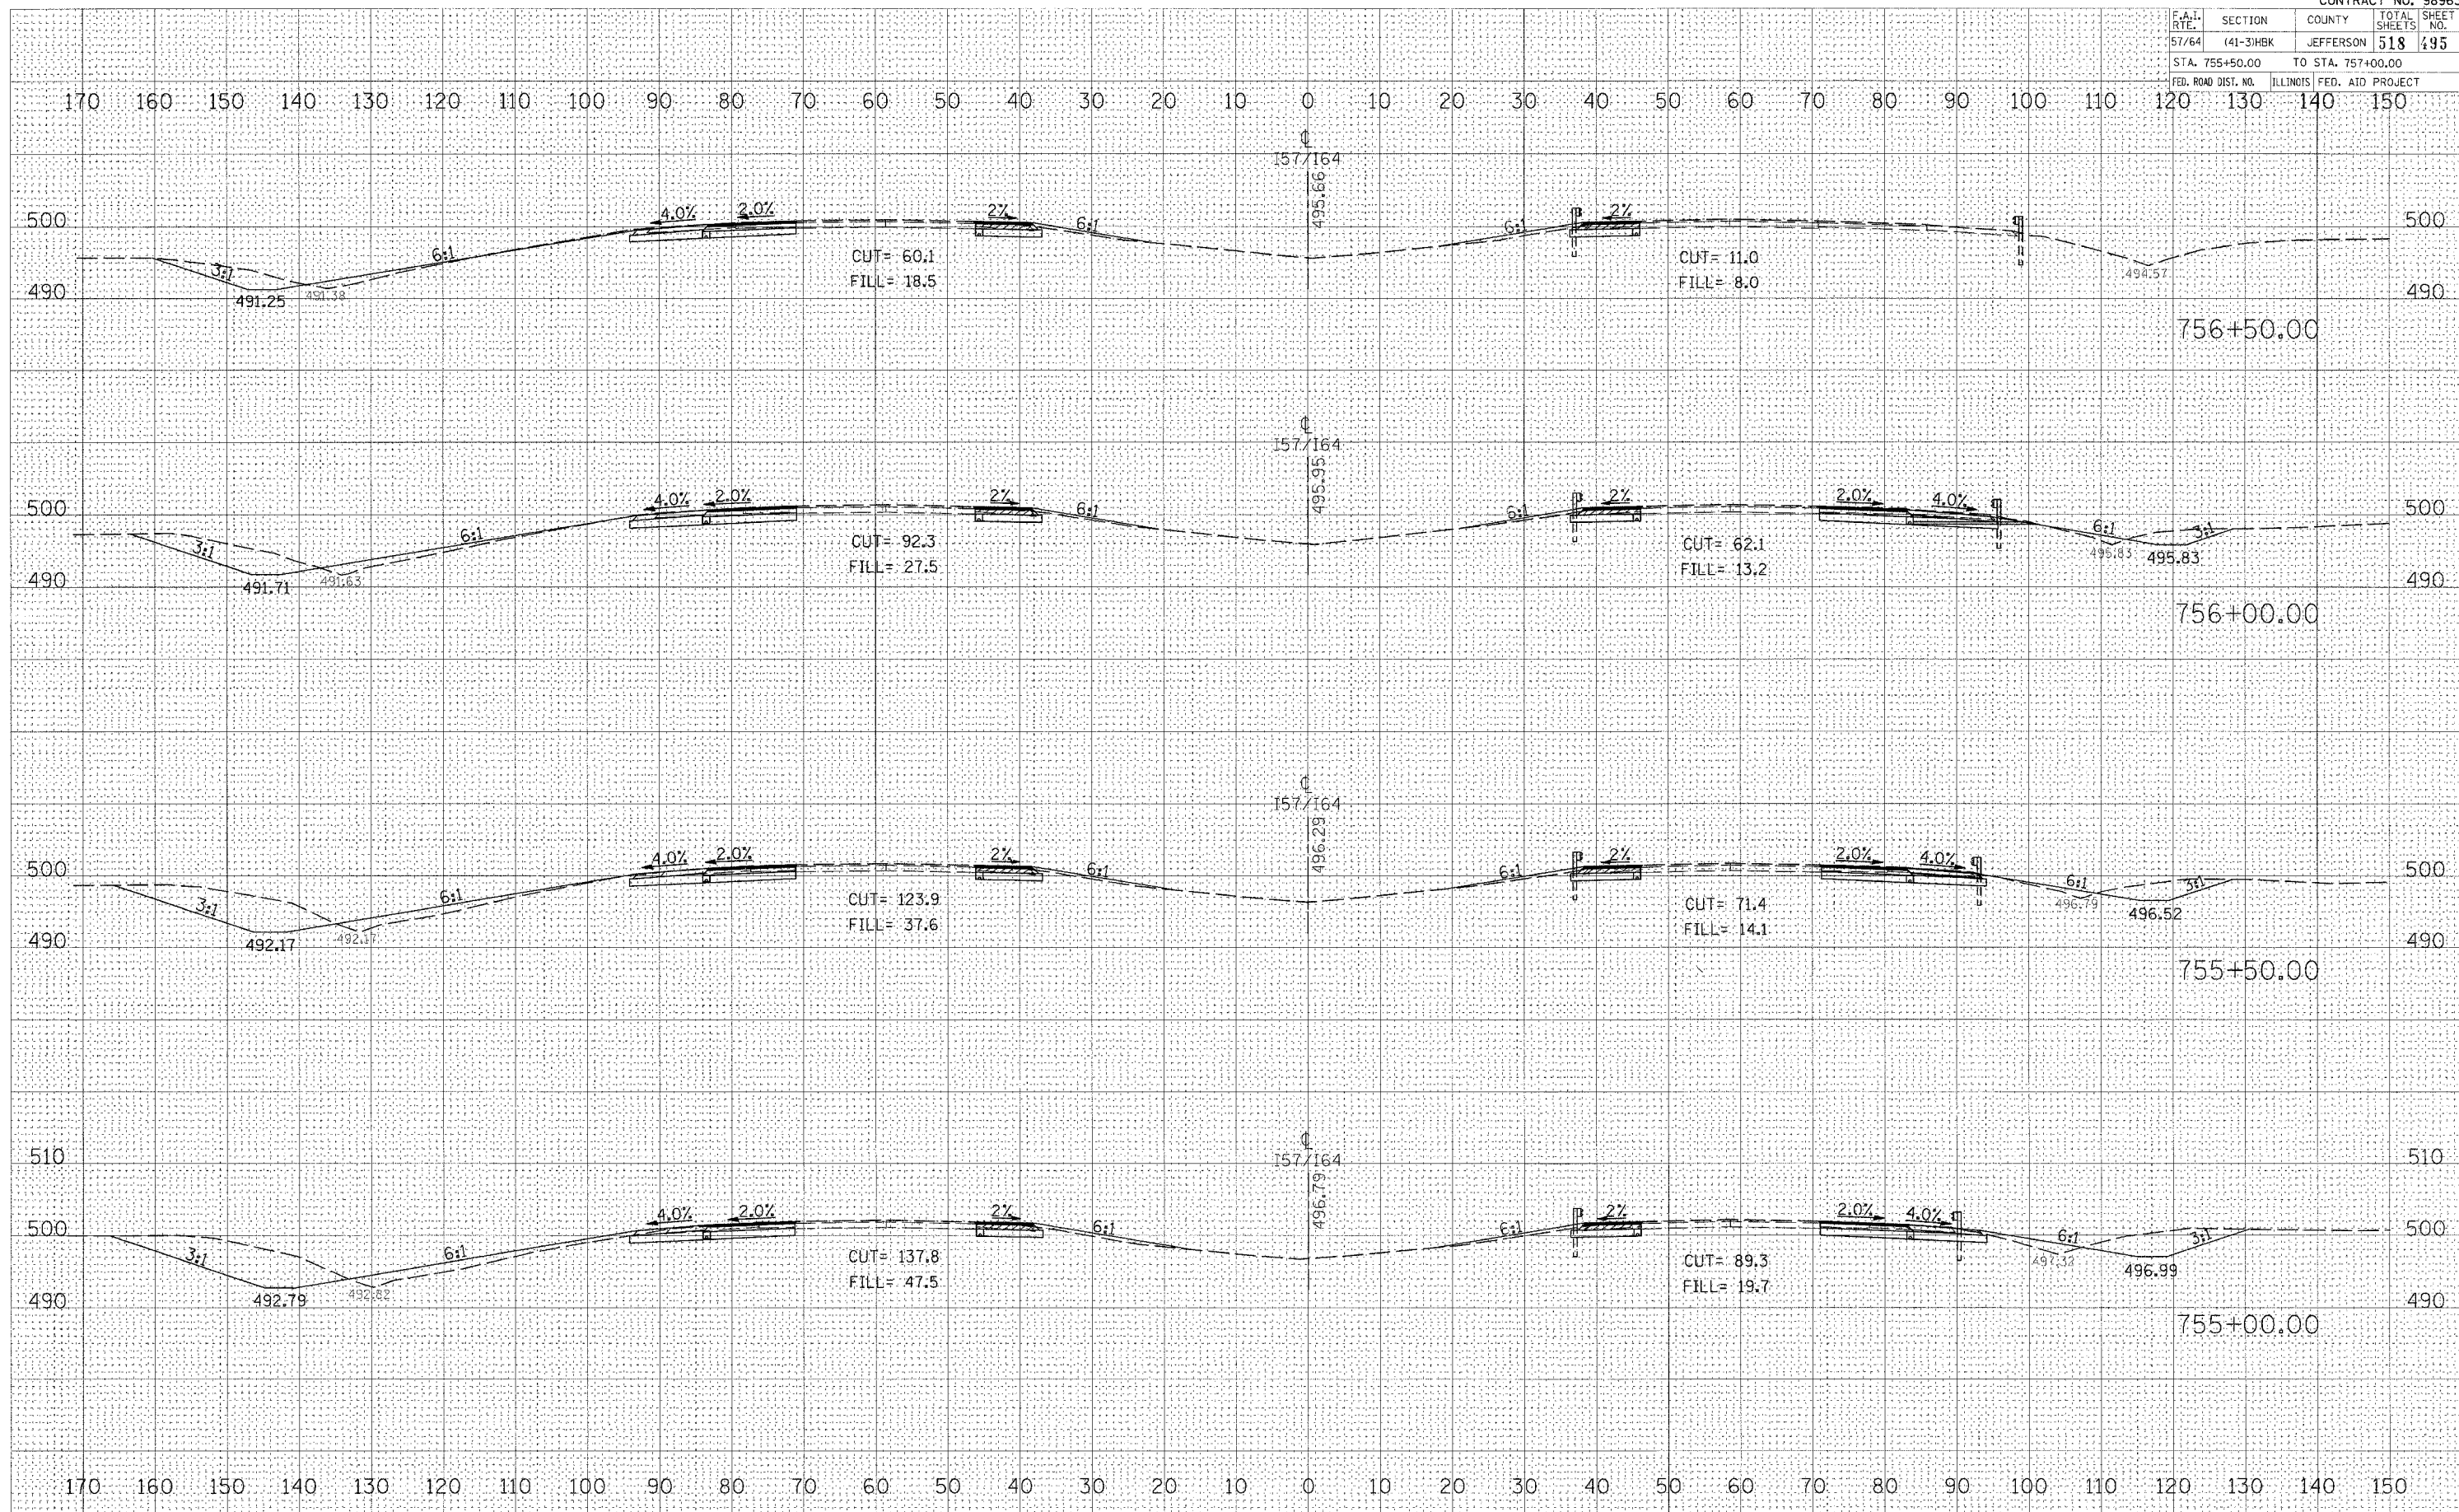

DATE	
BY	
DESIGNED	
PLOTTED	
TEMPLATE	
AREAS CHECKED	
NO.	

DATE	
BY	
DESIGNED	
PLOTTED	
TEMPLATE	
AREAS CHECKED	
NO.	

PLOT DATE = 03/21/2007 06:50 AM
 FILE NAME = I:\98 Jobs\98220\ISA\DOT RAWS\1755131398.dwg
 PLOT SCALE = 1/8" = 1' / IN.
 USER NAME =