


LAYOUT  
DRAWN R.L. 12/01/04  
REVIEWED R.L. 12/01/04  
M.T.M. 12/01/04

DATE 12/01/04  
BY

ORIGINAL SURVEY PLOTTED  
NOTE BOOK AREAS CHECKED

FINAL SURVEY PLOTTED  
NOTE BOOK AREAS CHECKED

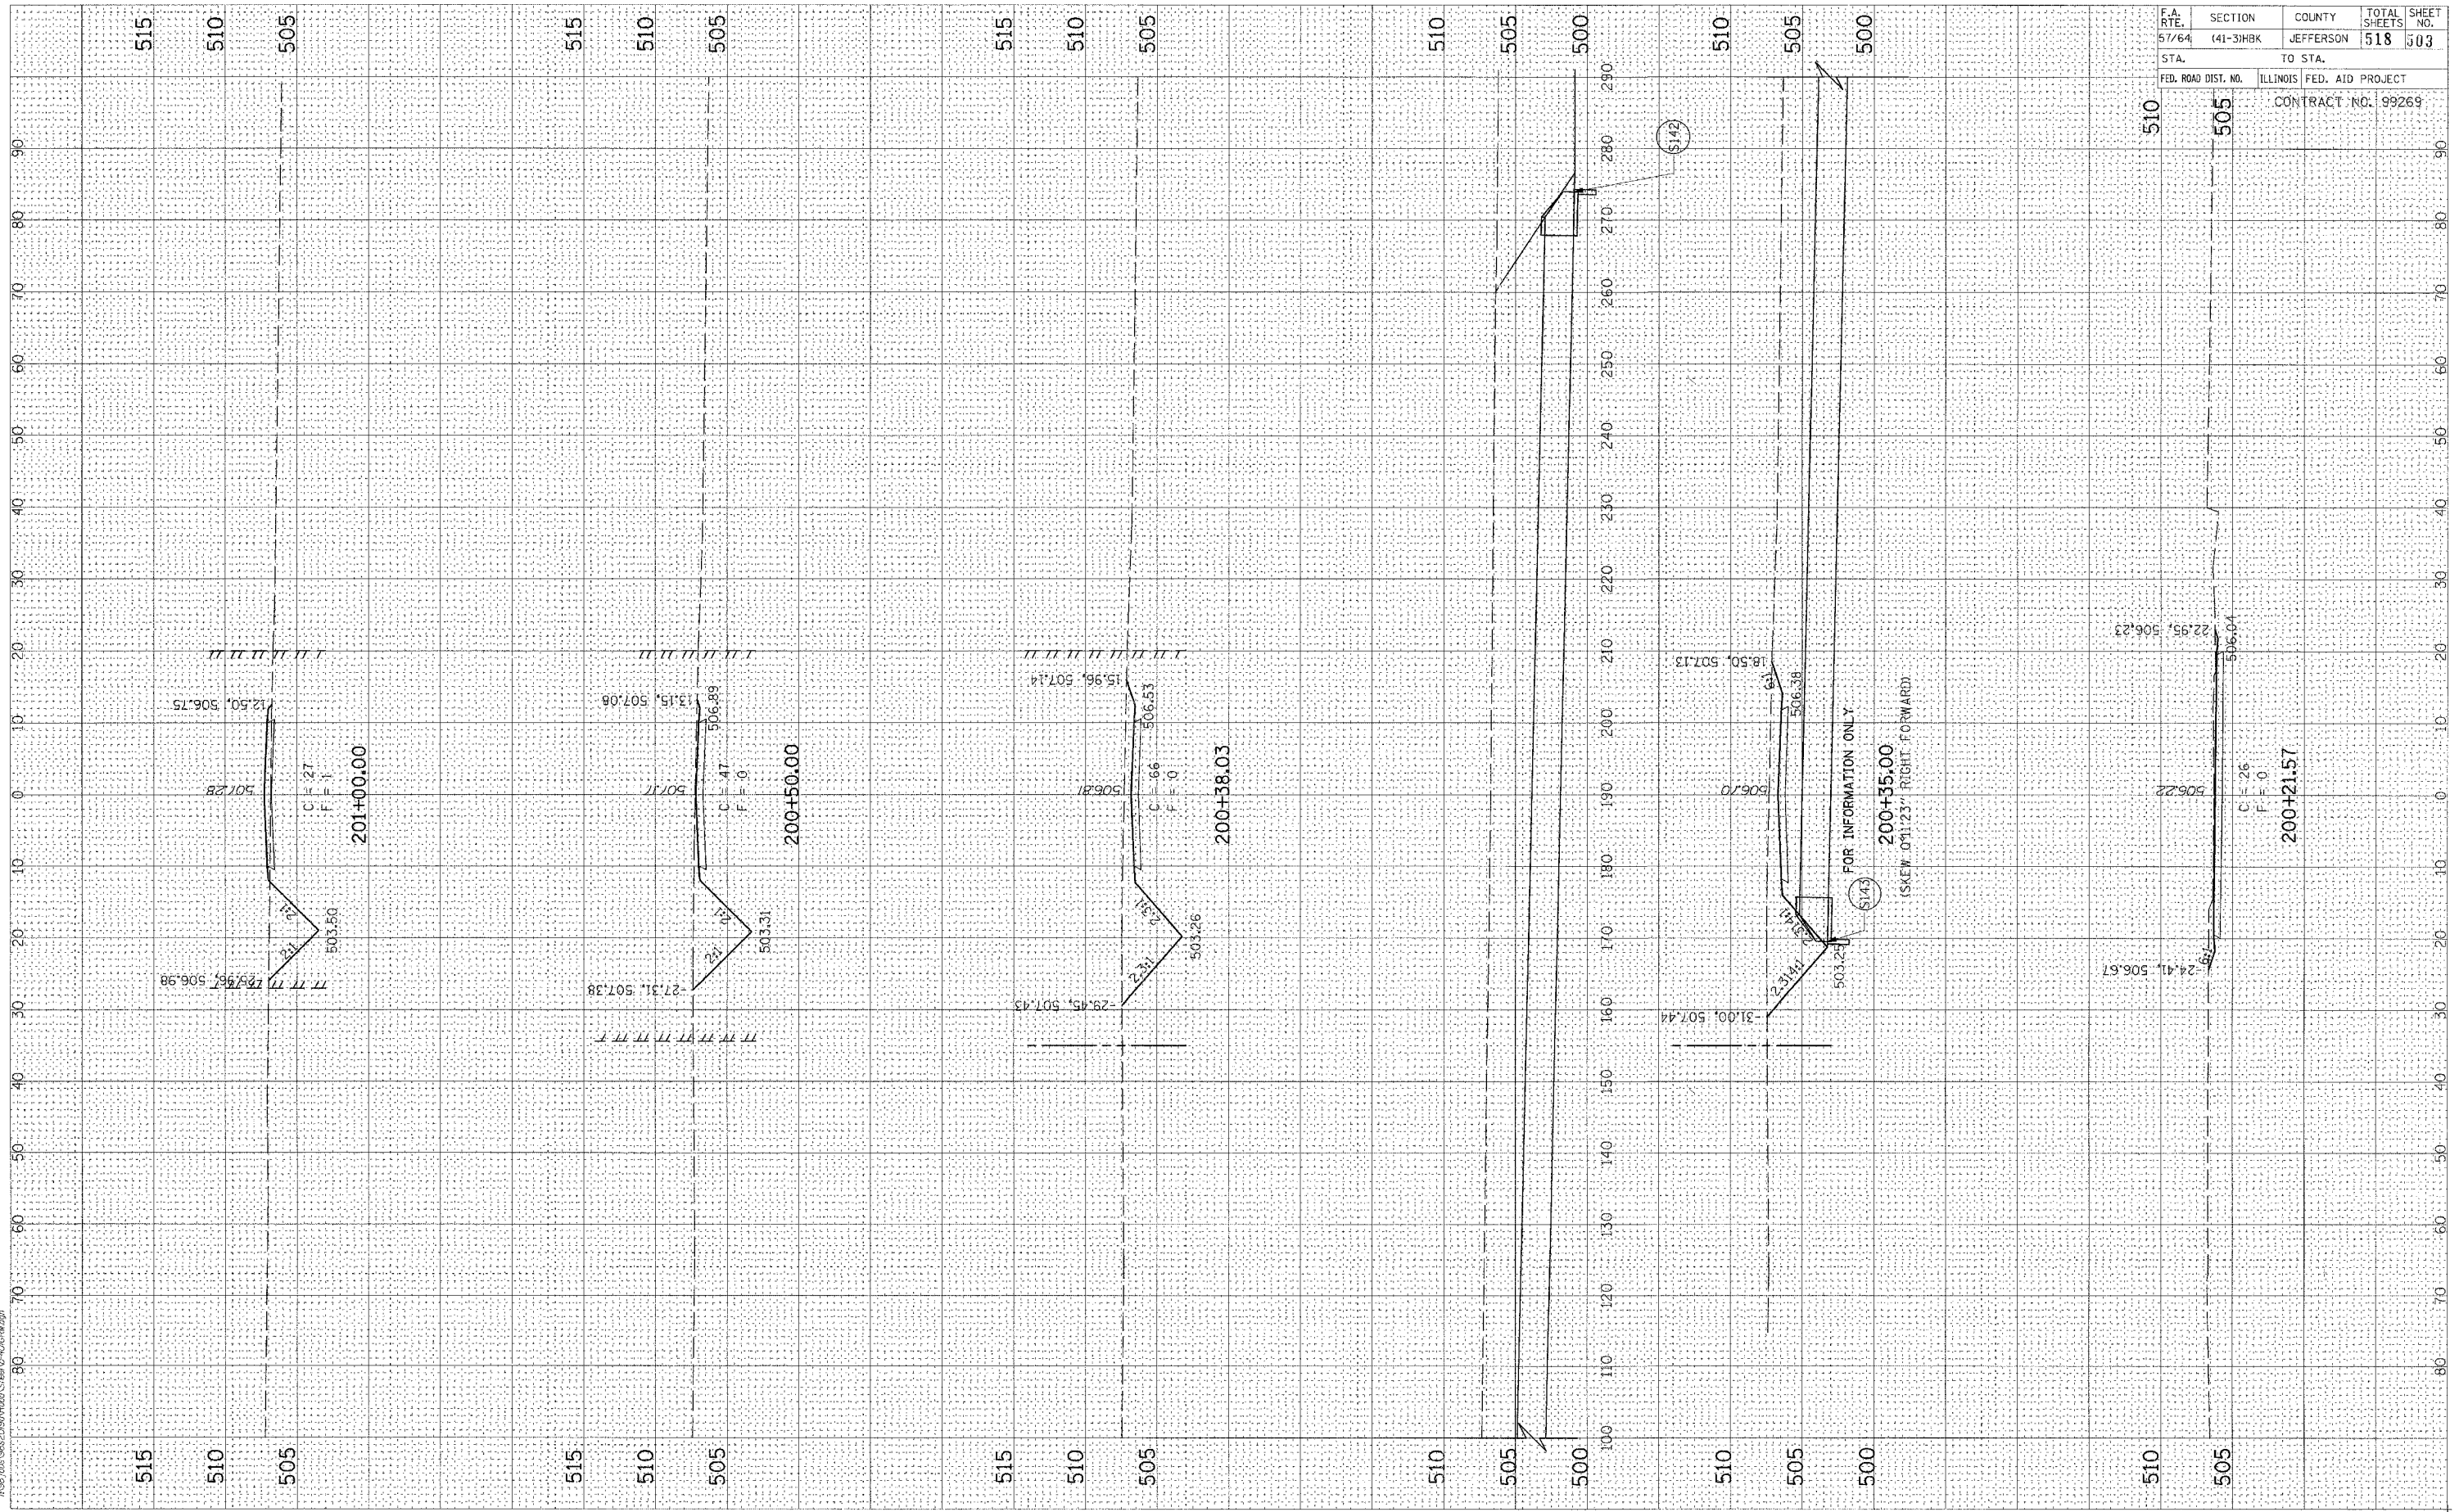

F.A. RTE. 57/64	SECTION (41-3)HBK	COUNTY JEFFERSON	TOTAL SHEETS 518	SHEET NO. 503
STA. FED. ROAD DIST. NO.		TO STA. ILLINOIS FED. AID PROJECT		
CONTRACT NO. 99269				