

LAYOUT  
DRAWN  
REVIEWED

RLT  
RLT  
MTM


12/01/04  
12/01/04  
12/01/04

01/21/0001\_07.000 AM  
I:\99\Draws\99269\Draw\Sheet\40167.mxd

ORIGINAL SURVEY  
NOTE BOOK NO.

FINAL SURVEY  
NOTE BOOK NO.

DATE  
BY

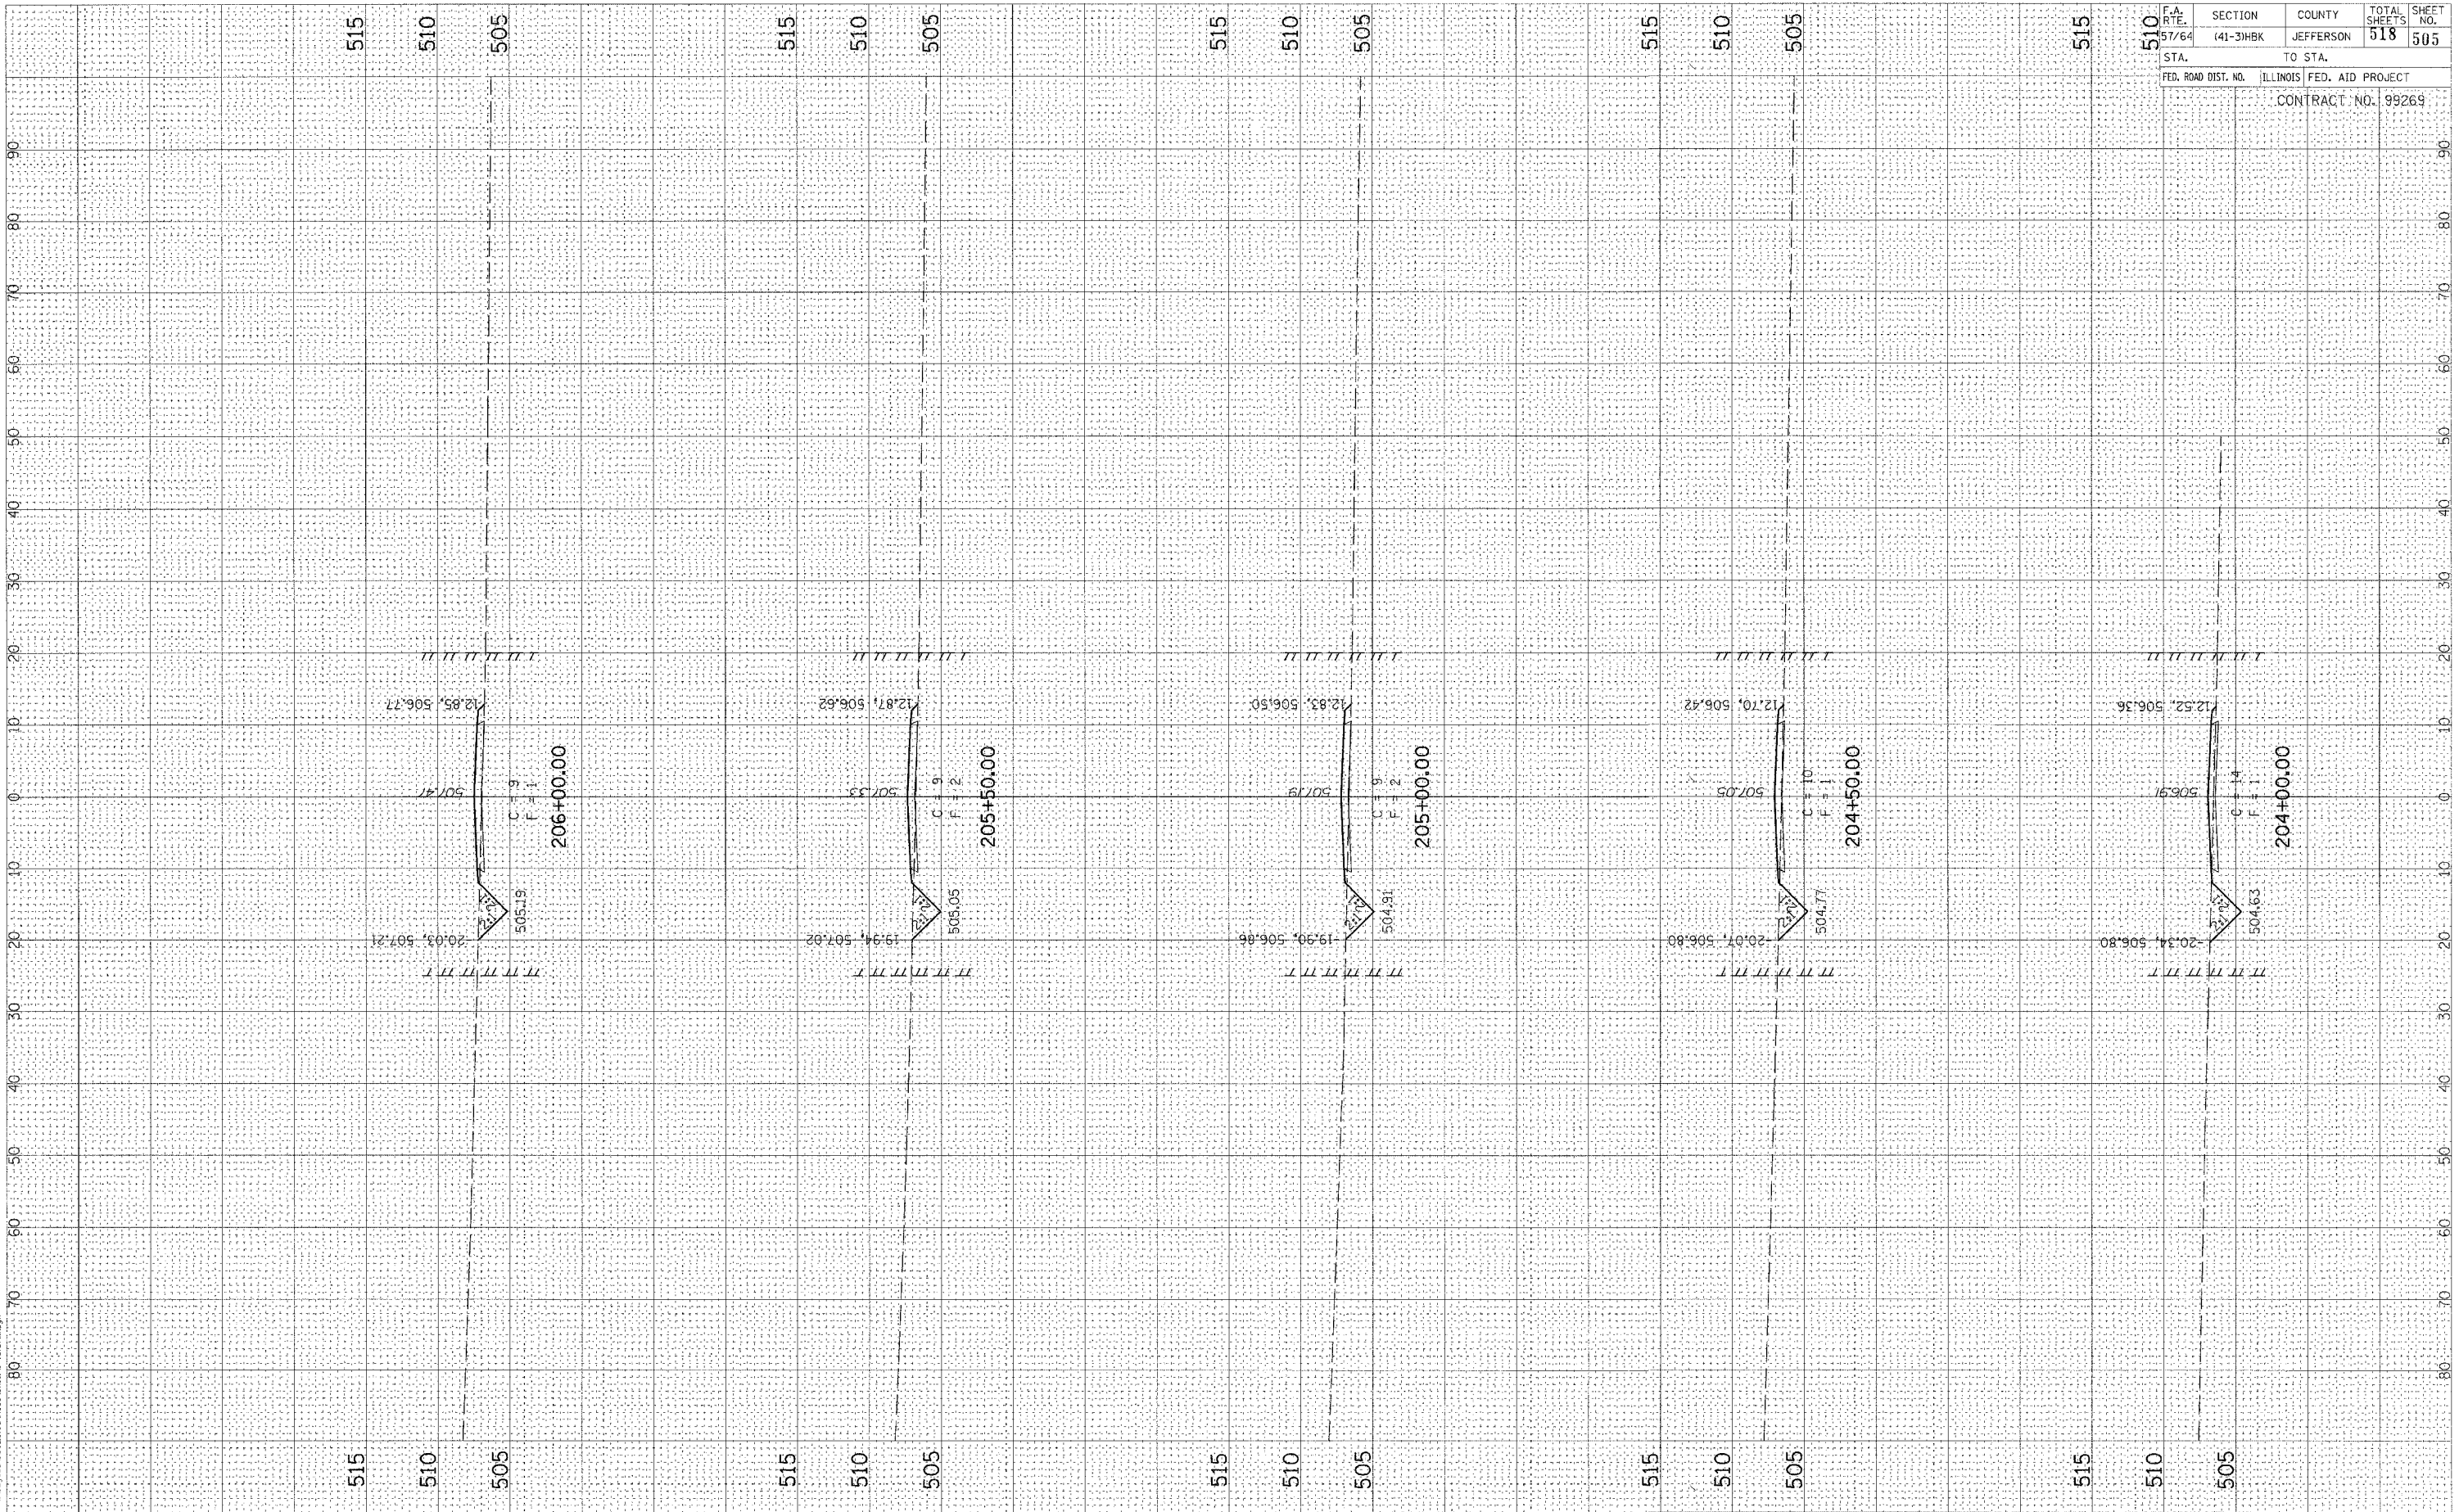

F.A. RTE.	SECTION	COUNTY	TOTAL SHEETS	SHEET NO.
57/64	141-3HKB	JEFFERSON	518	505
STA.	TO STA.			
FED. ROAD DIST. NO. ILLINOIS FED. AID PROJECT				
CONTRACT NO. 99269				