


LAYOUT R.T. 12/01/04
 DRAWN R.T. 12/01/04
 REVIEWED MTM 12/01/04

03/21/2007 07:48 AM
 A:\B\John\2005\Road\Road\Sheet\c-0107R1.dwg

ORIGINAL SURVEY PLOTTED
 NOTE BOOK NO. _____
 AREAS CHECKED _____

FINAL SURVEY PLOTTED
 NOTE BOOK NO. _____
 AREAS CHECKED _____

BY _____
 DATE _____

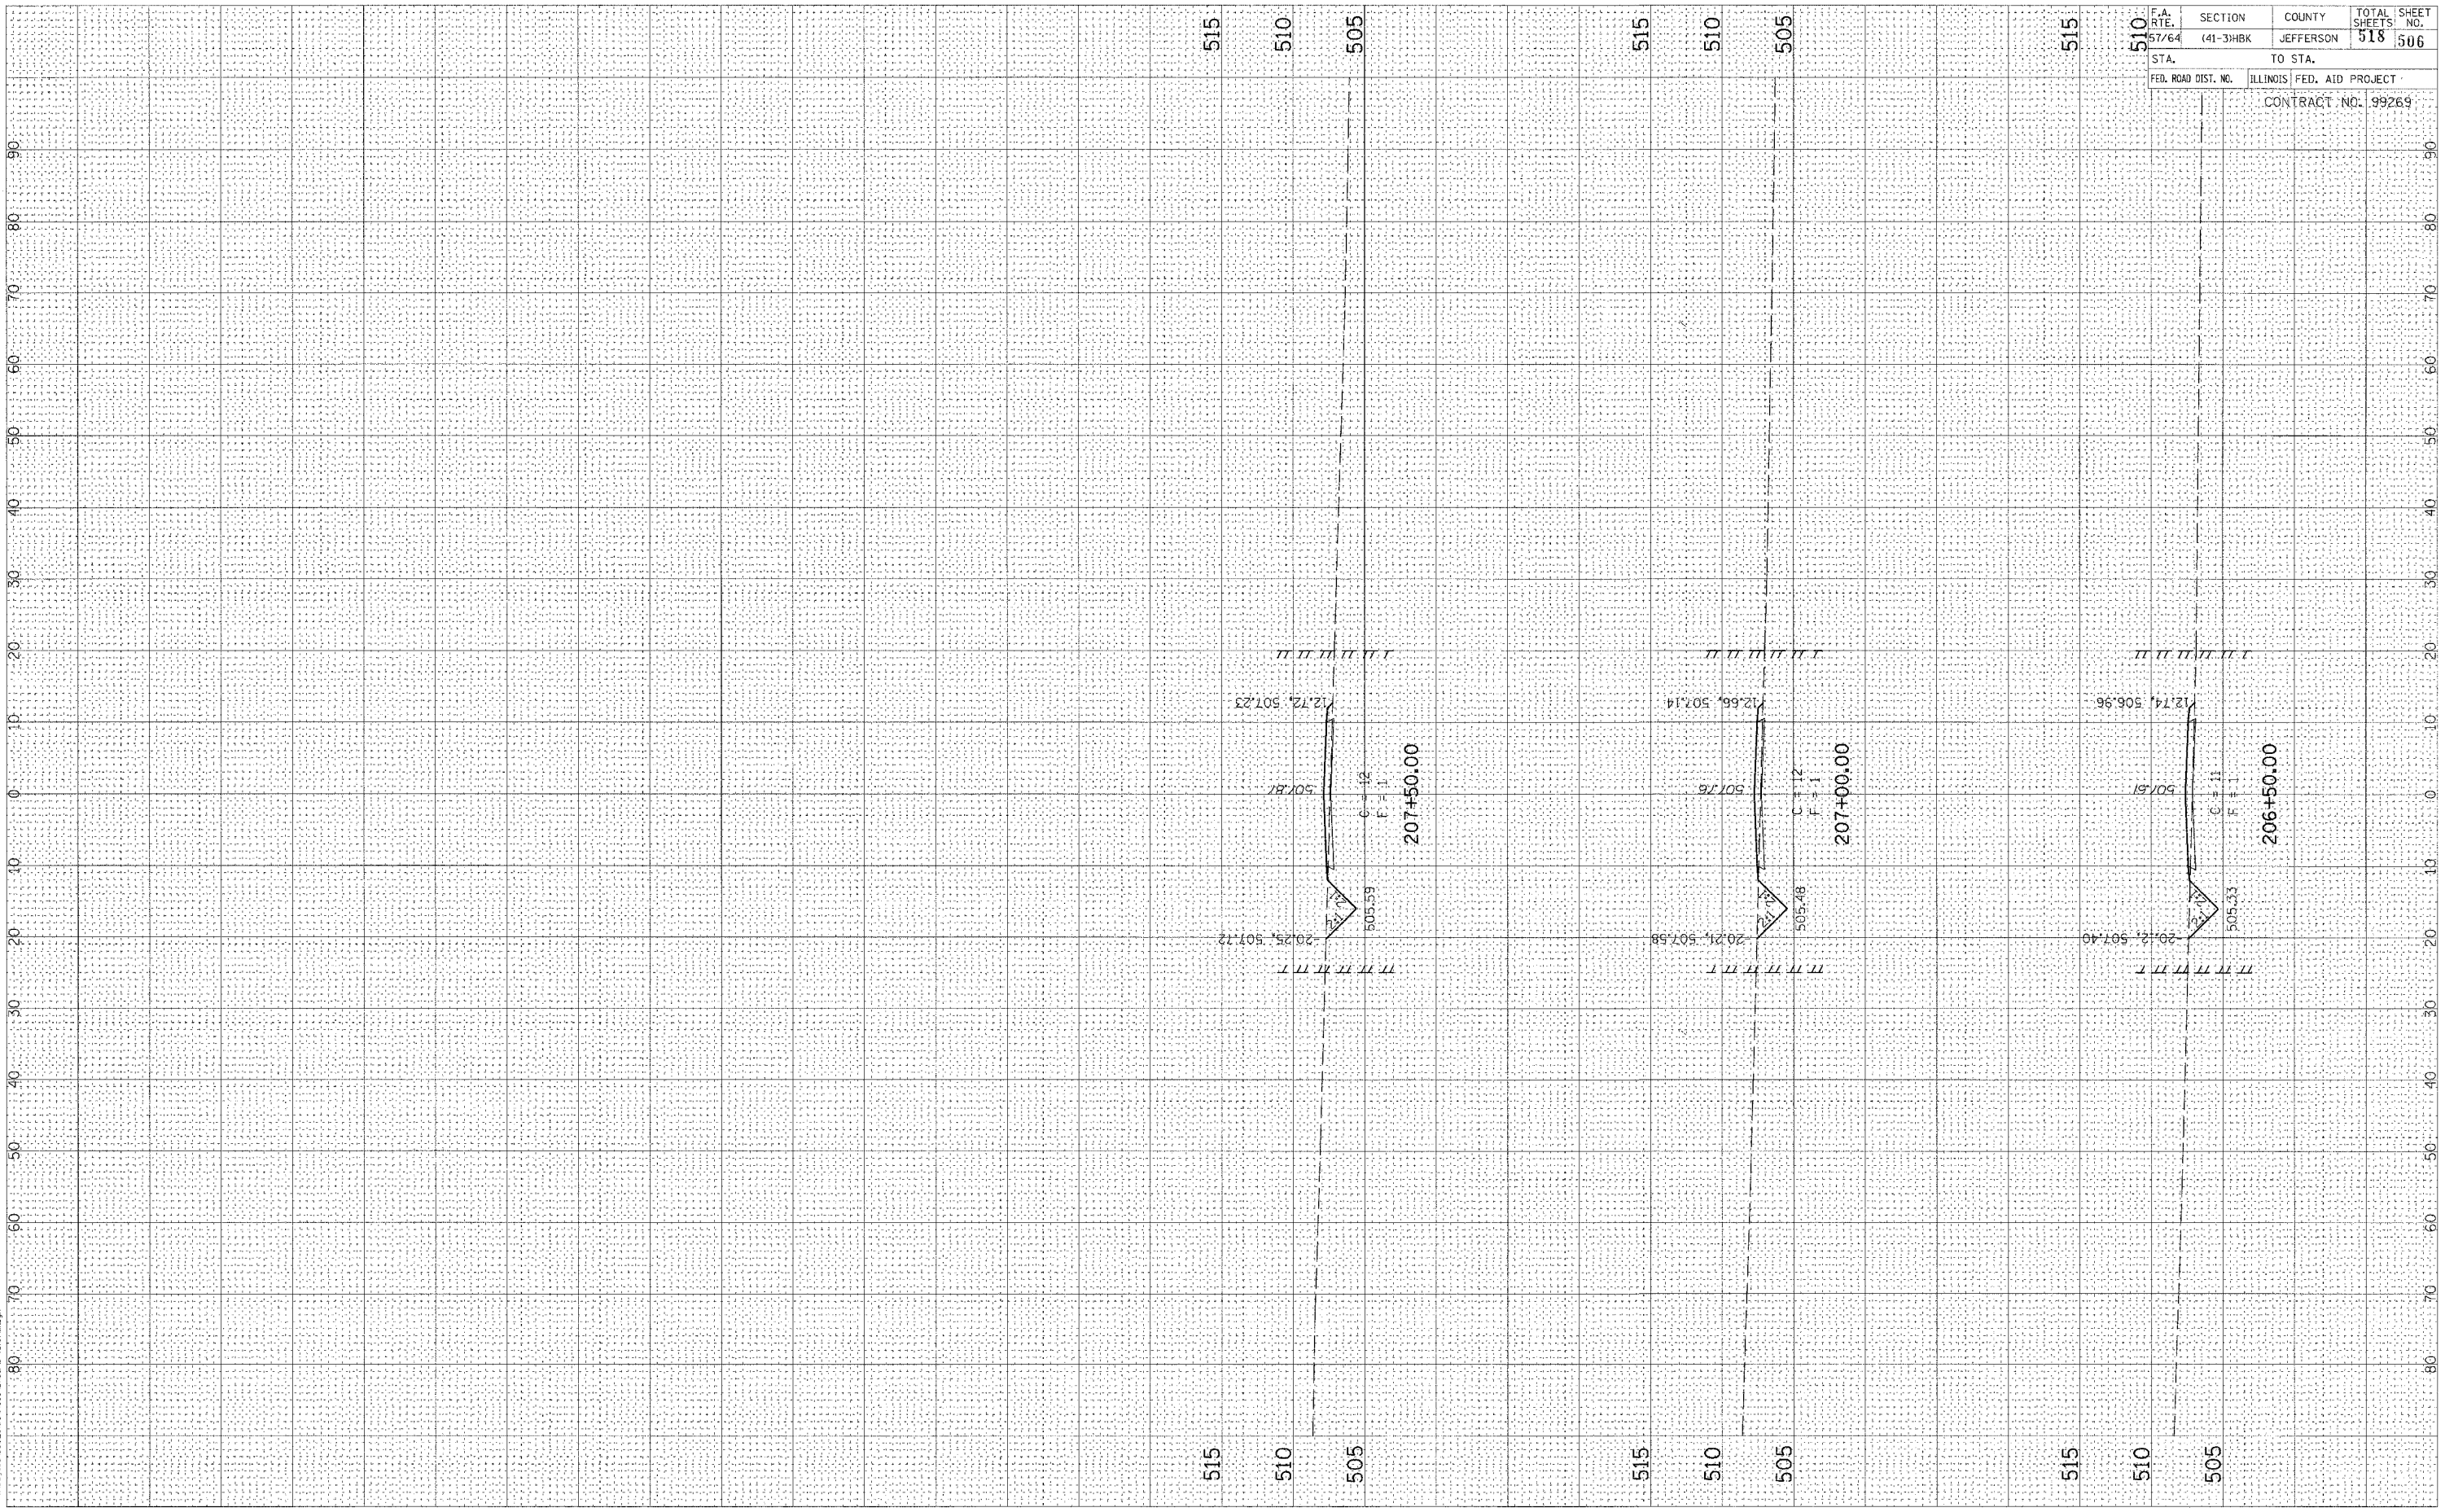

F.A. RTE. 57/64	SECTION (41-3HBK)	COUNTY JEFFERSON	TOTAL SHEETS 518	SHEET NO. 506
STA. 510		TO STA. 505		
FED. ROAD DIST. NO.		ILLINOIS FED. AID PROJECT		
CONTRACT NO. 99269				

GRAHAM ROAD