


PLOT DATE = 05/21/2007 07:10 AM
 USER NAME = Kst
 PLOT SCALE = 1/8" = 100'

ORIGINAL SHEET NO. 417
 SHAWED PLOTTED TEMPLATE AREAS CHECKED

FINAL SHEET NO. 507
 SHAWED PLOTTED TEMPLATE AREAS CHECKED

BY _____ DATE _____

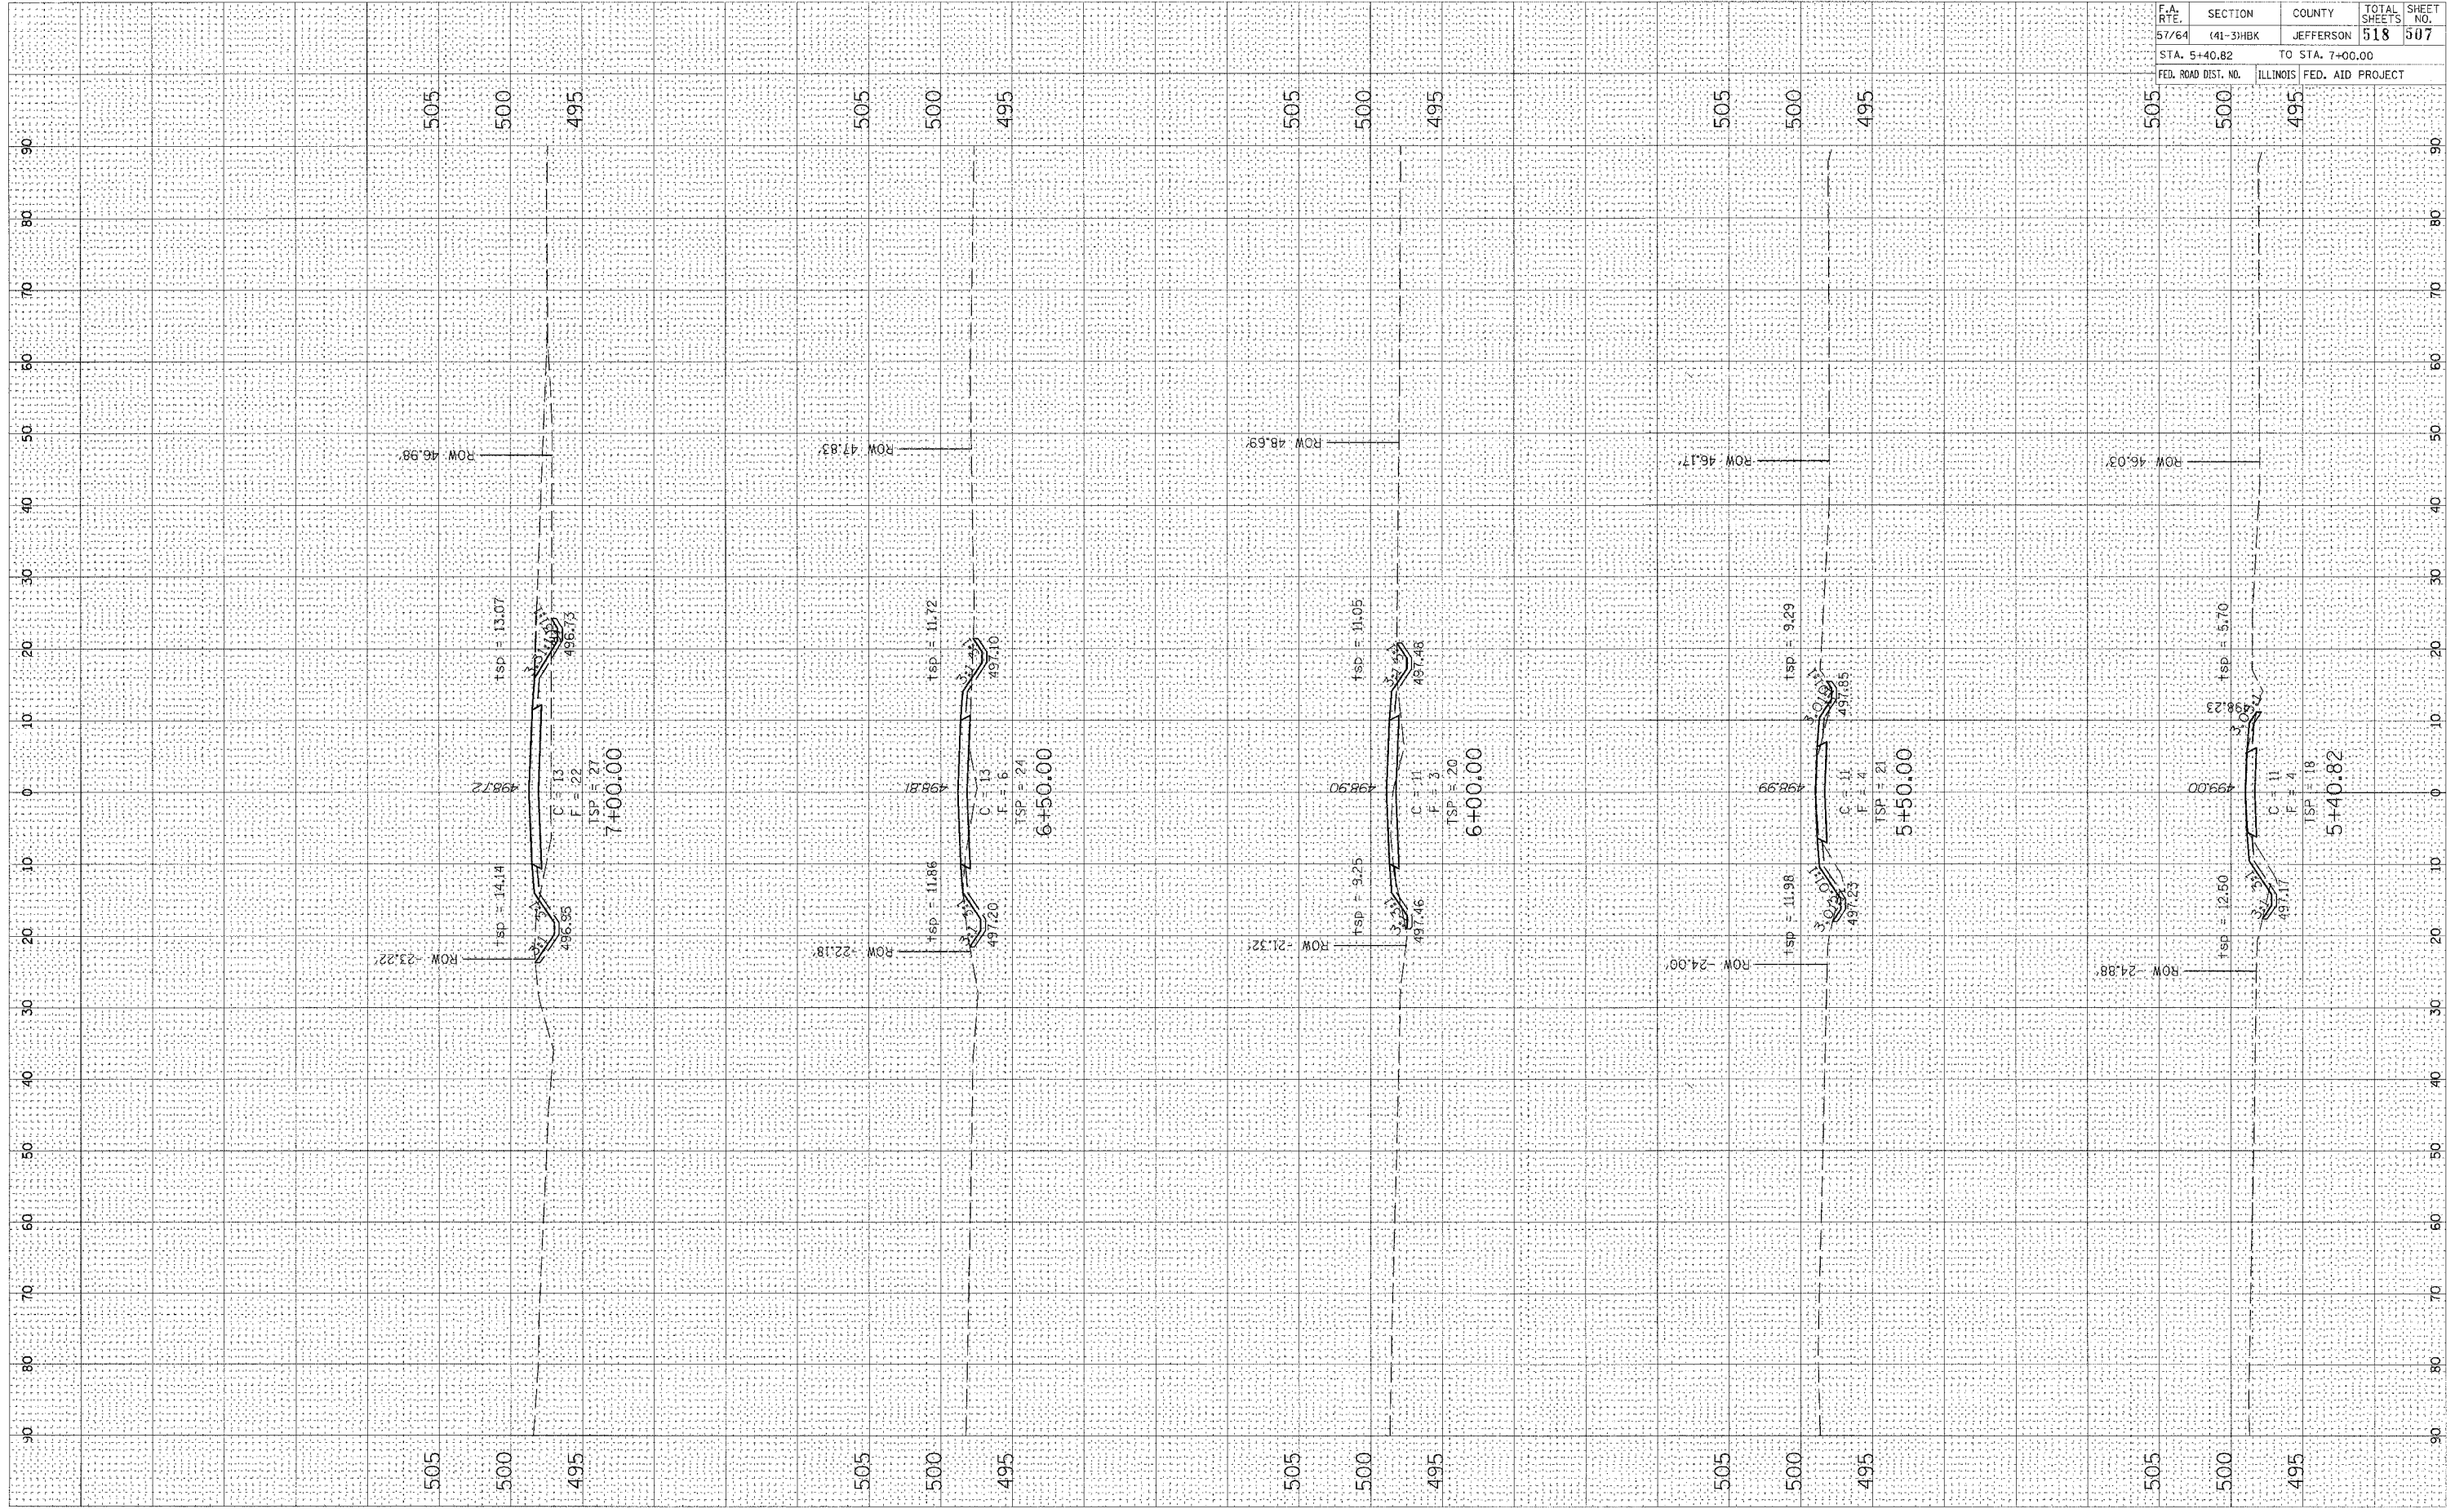

CONTRACT NO.				
F.A. RTE.	SECTION	COUNTY	TOTAL SHEETS	SHEET NO.
57/64	(41-3)HBK	JEFFERSON	518	507
STA. 5+40.82		TO STA. 7+00.00		
FED. ROAD DIST. NO.	ILLINOIS FED. AID PROJECT			