


PLOT DATE = 8/31/2007 07:18 AM
 FILE NAME = H:\98 jobs\980201\Road\Sheet\Access Road #1.dwg
 PLOT SCALE = 10.0000 / IN.
 USER NAME = Not

ORIGINAL SURVEY PLOTTED
 SURVEY PLOTTED
 NOTE BOOK TEMPLATE
 ARIAS CHECKED

FINAL SURVEY PLOTTED
 SURVEY PLOTTED
 NOTE BOOK TEMPLATE
 ARIAS CHECKED

DATE
 BY

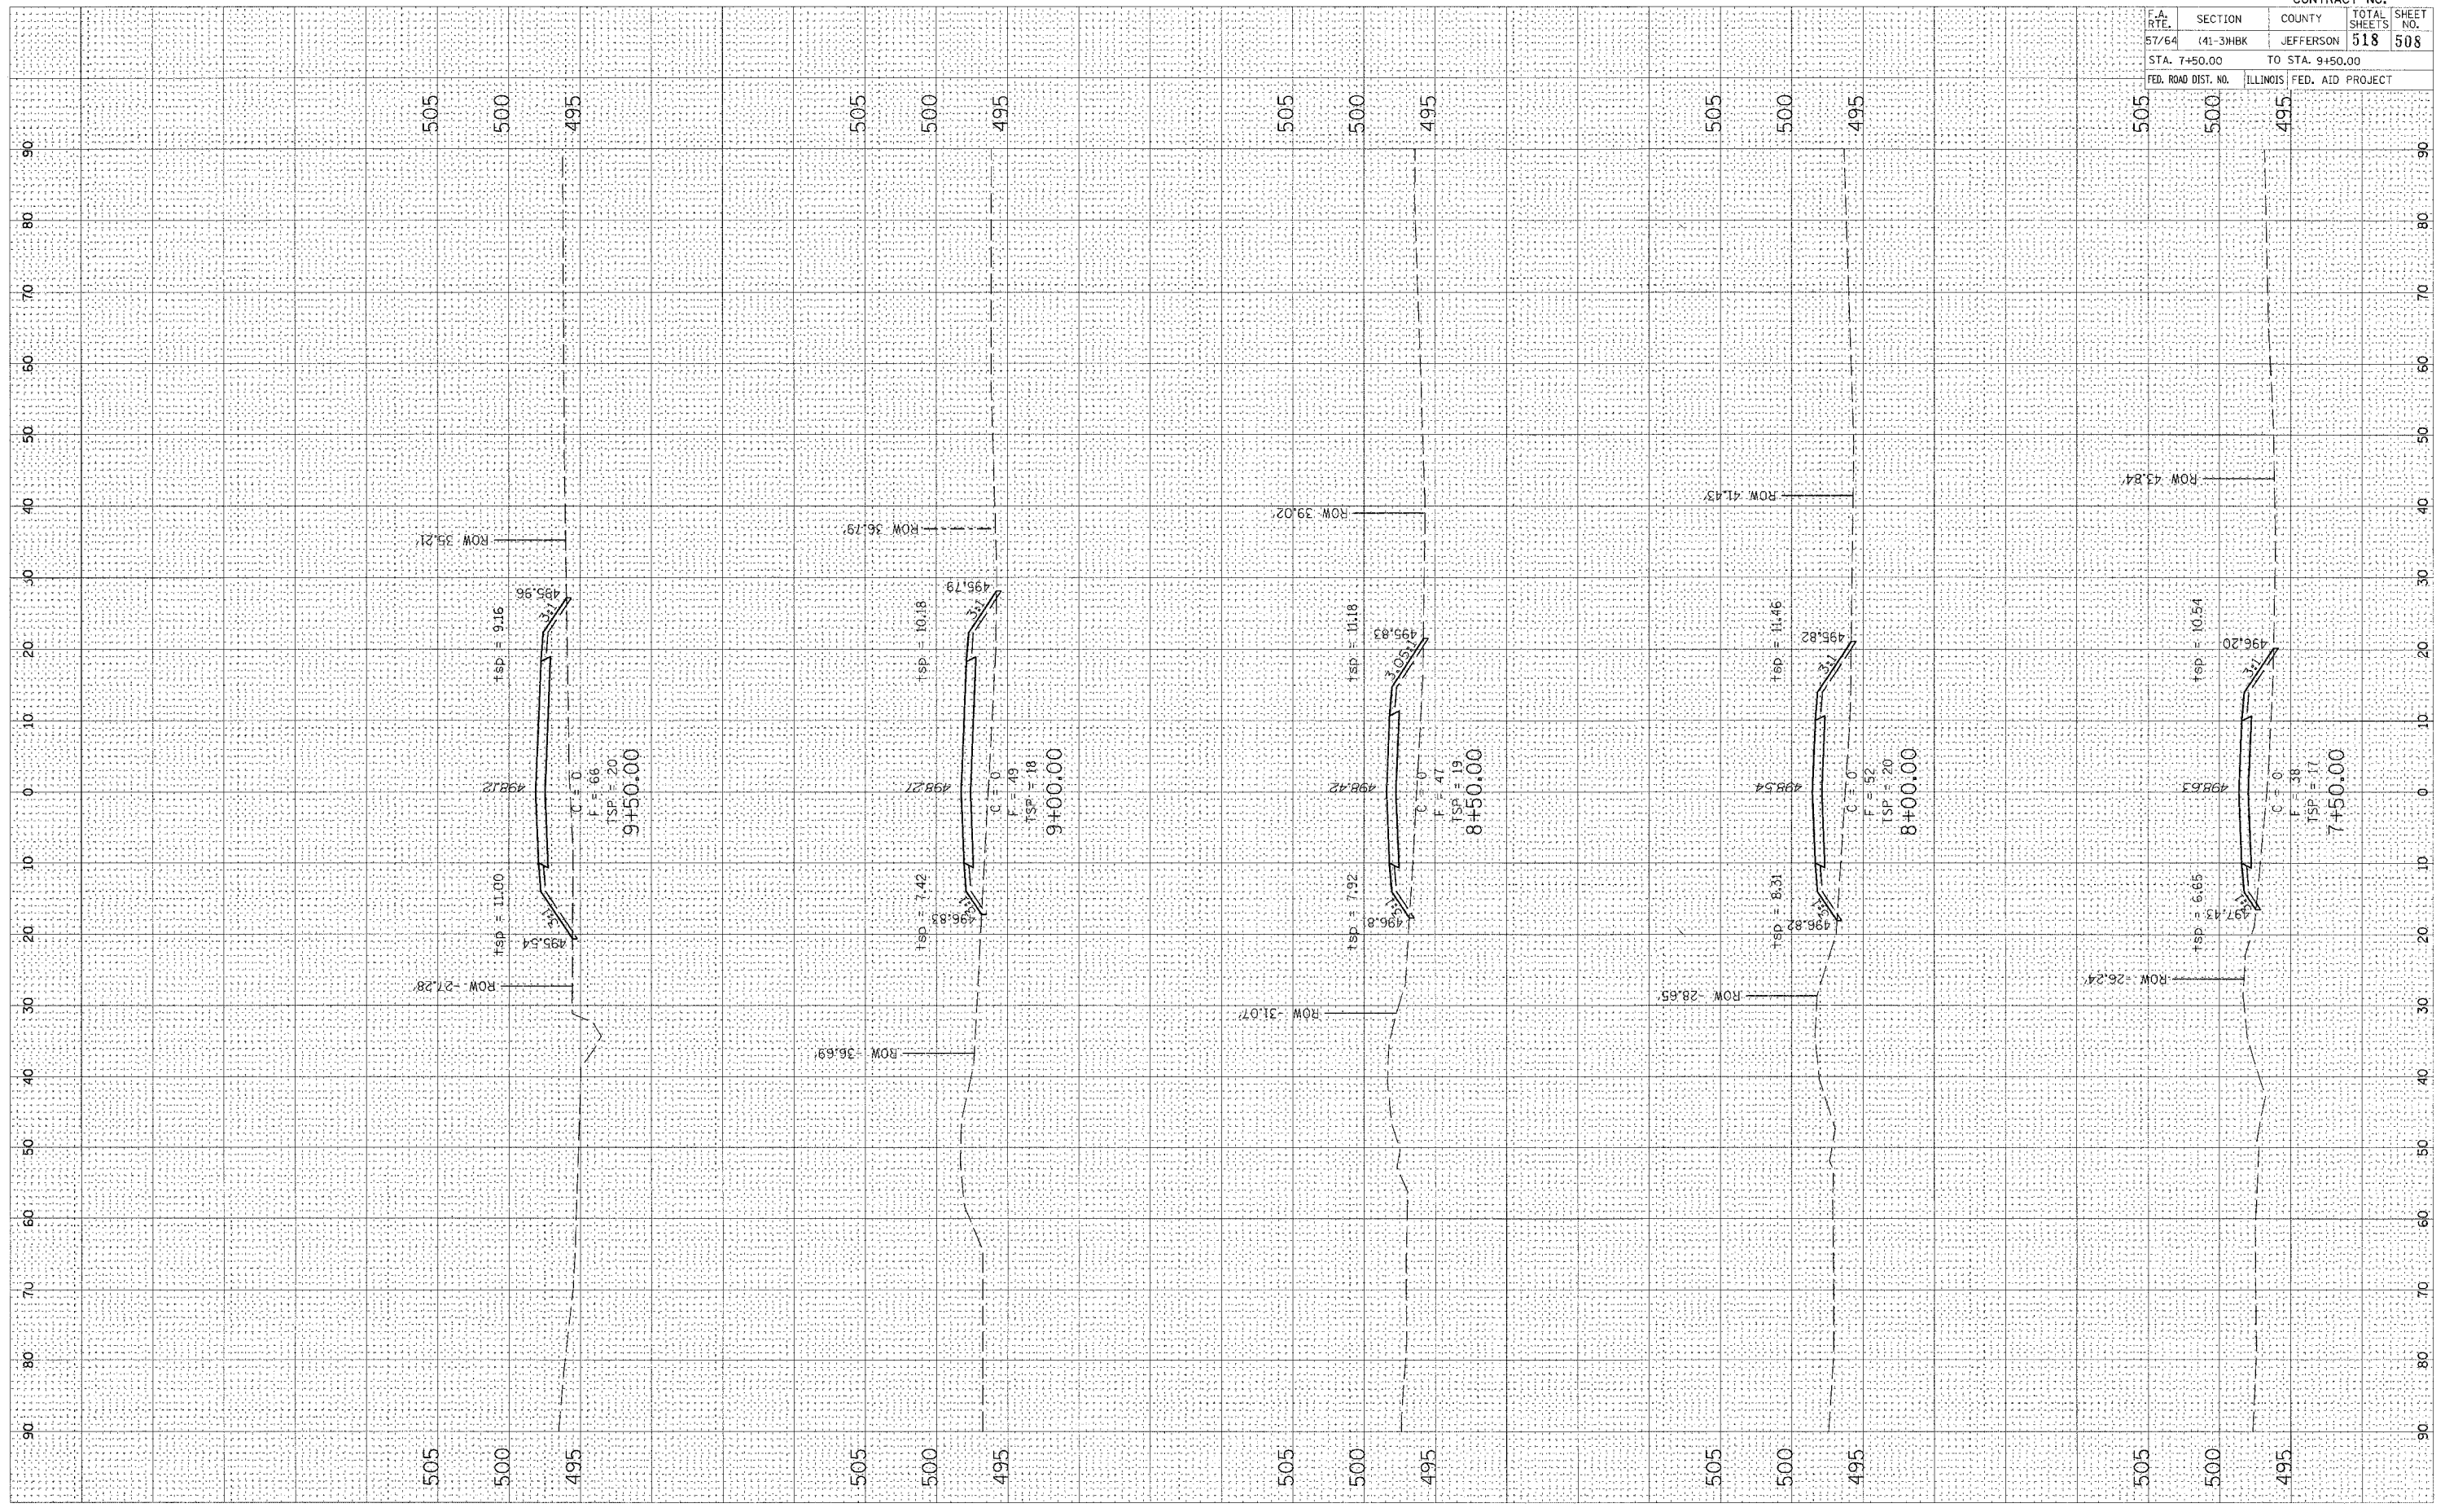

CONTRACT NO.			
F.A. RTE.	SECTION	COUNTY	TOTAL SHEETS
57/64	141-3H8K	JEFFERSON	518
SHEET NO.		508	
STA. 7+50.00		TO STA. 9+50.00	
FED. ROAD DIST. NO.	ILLINOIS	FED. AID PROJECT	