


PLOT DATE = 03/21/2007, 07:12 AM
 PLOT SCALE = 10.0000 / IN.
 USER NAME = KLS

ORIGINAL SURVEY NO. 497187
 SUBMITTED PLOTTED TEMPLATE AREAS CHECKED

FINAL SURVEY NO. 497187
 SUBMITTED PLOTTED TEMPLATE AREAS CHECKED

BY: _____ DATE: _____

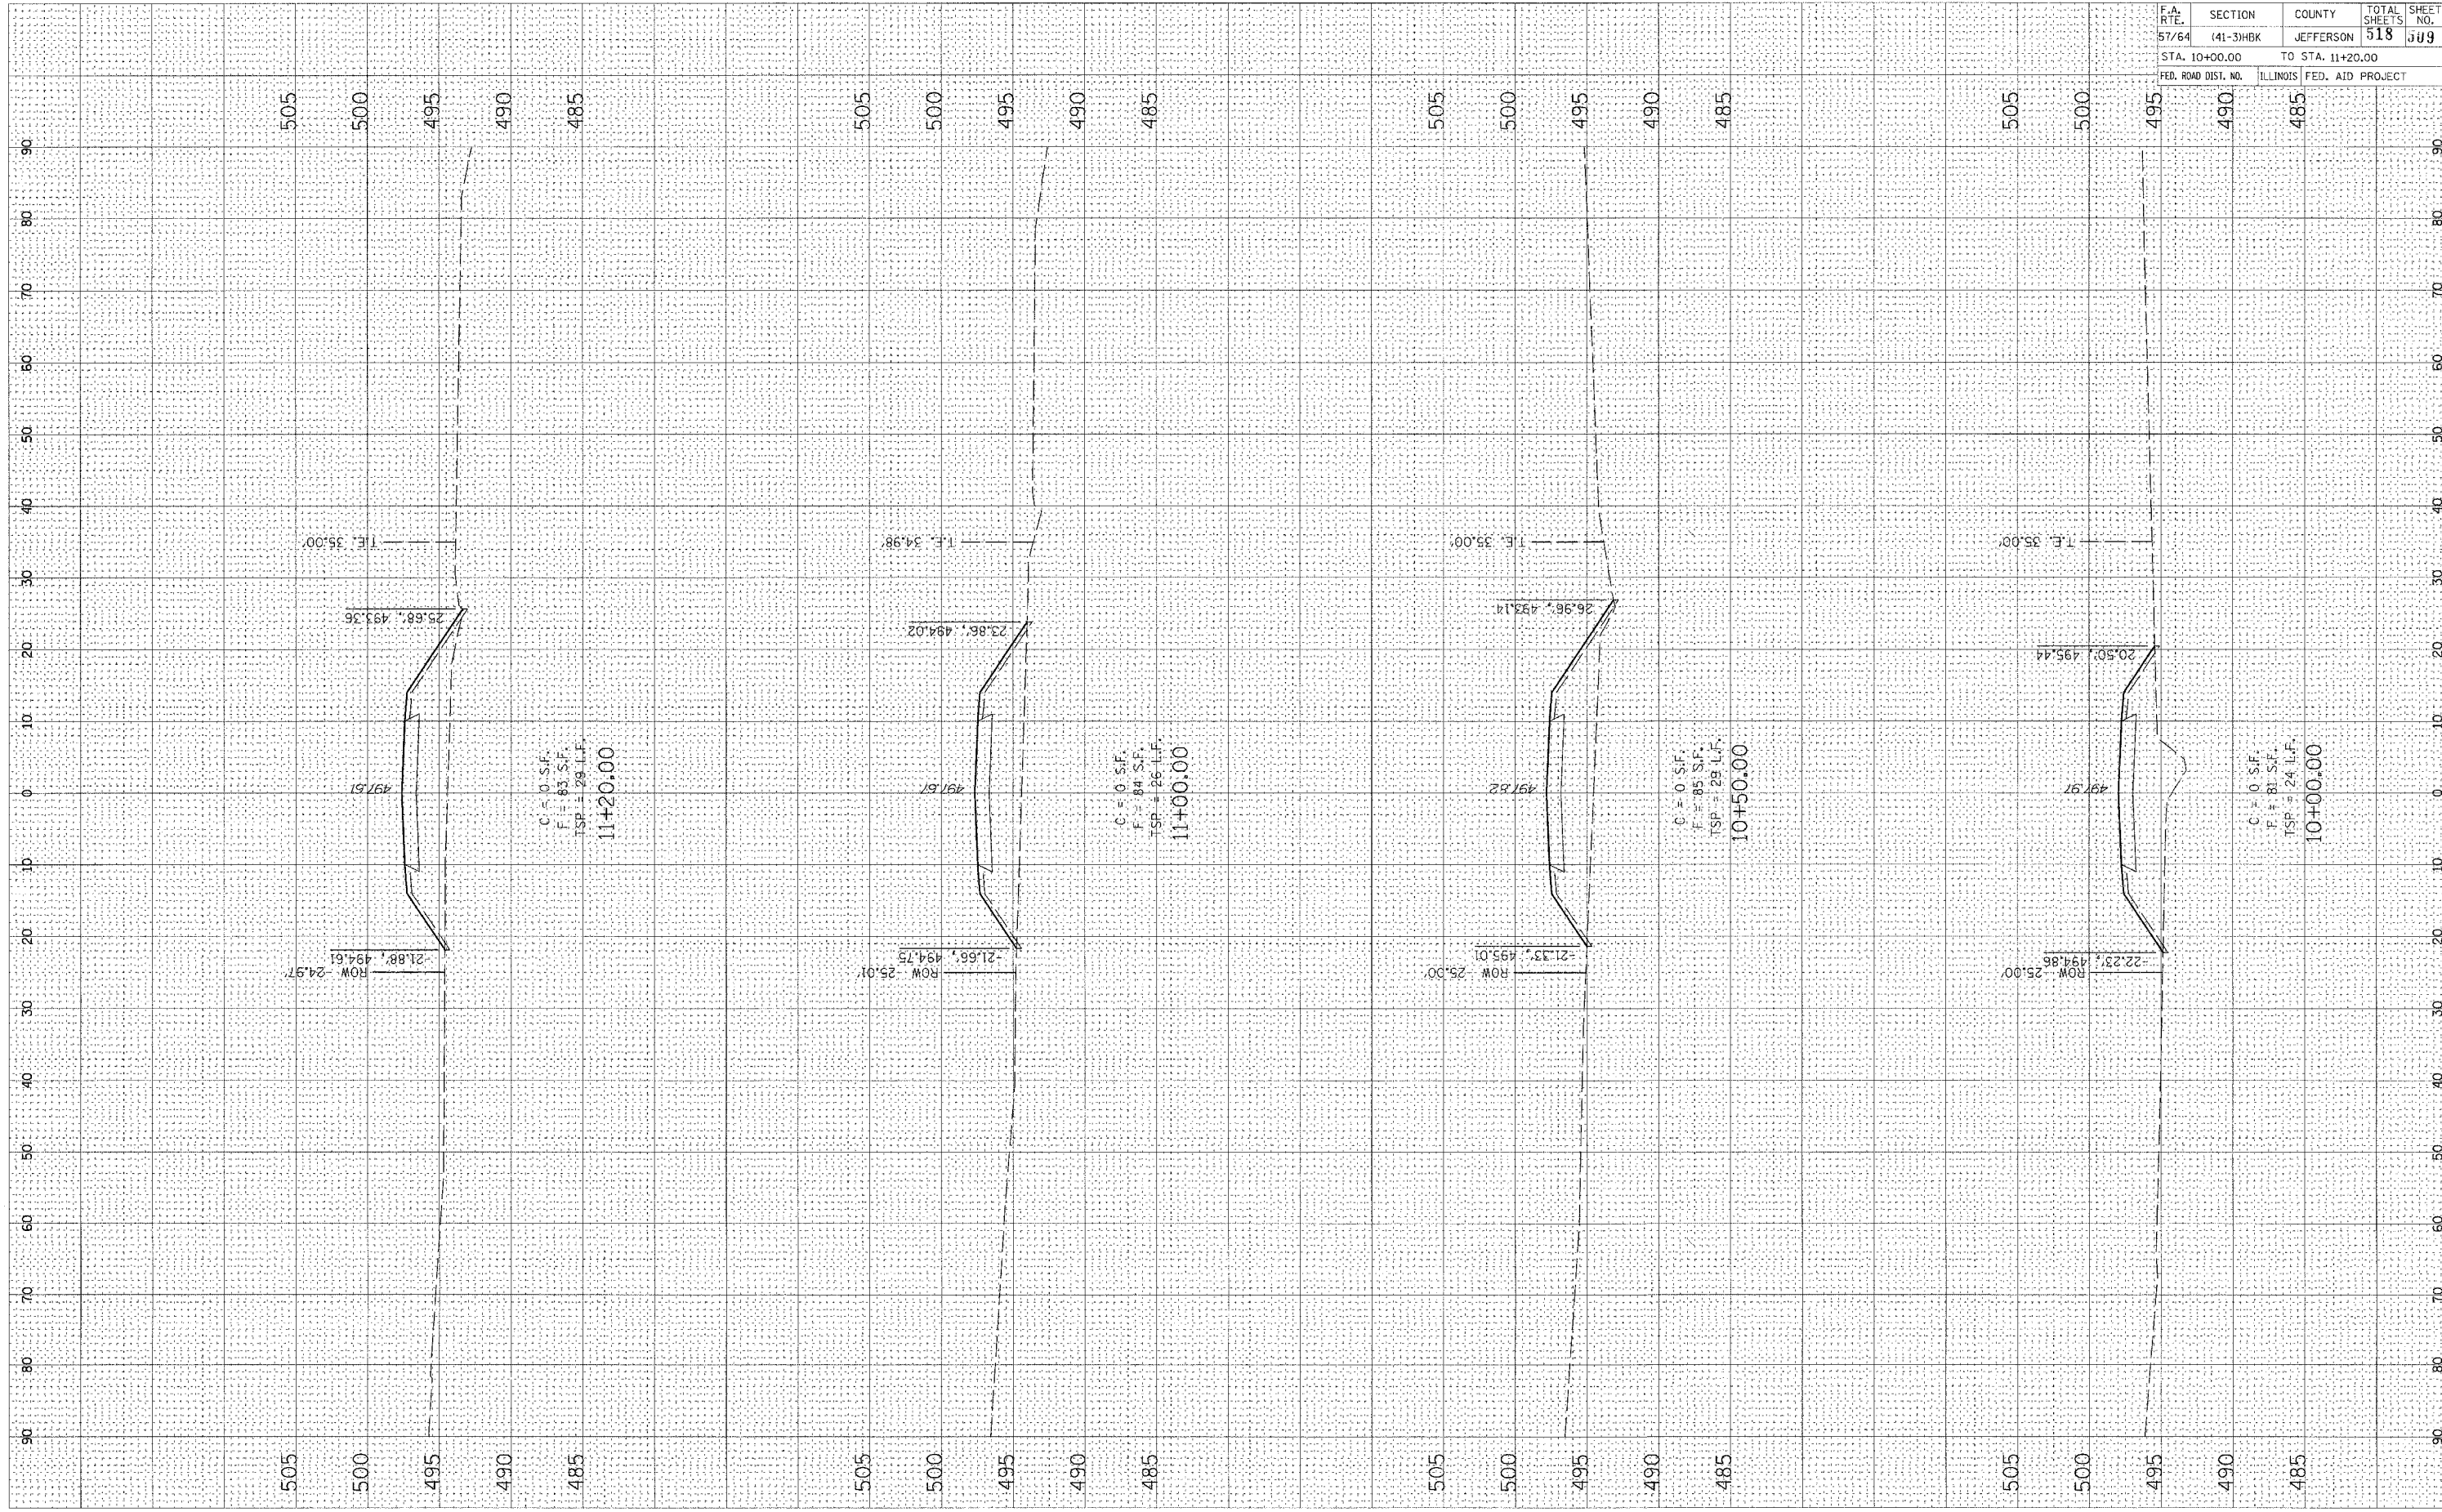

CONTRACT NO.			
F.A. RTE.	SECTION	COUNTY	TOTAL SHEETS
57/64	141-3HKB	JEFFERSON	518
STA. 10+00.00		TO STA. 11+20.00	
FED. ROAD DIST. NO.	ILLINOIS FED. AID PROJECT		