


AUG 24, 2007 9:27 AM BAK
 I:\AIRPORTS\SAVANNA\B26-OTTKY\AIRPORT\SHEET5.P-306X5.DWG - STA. 12+75 TO STA. 13+00

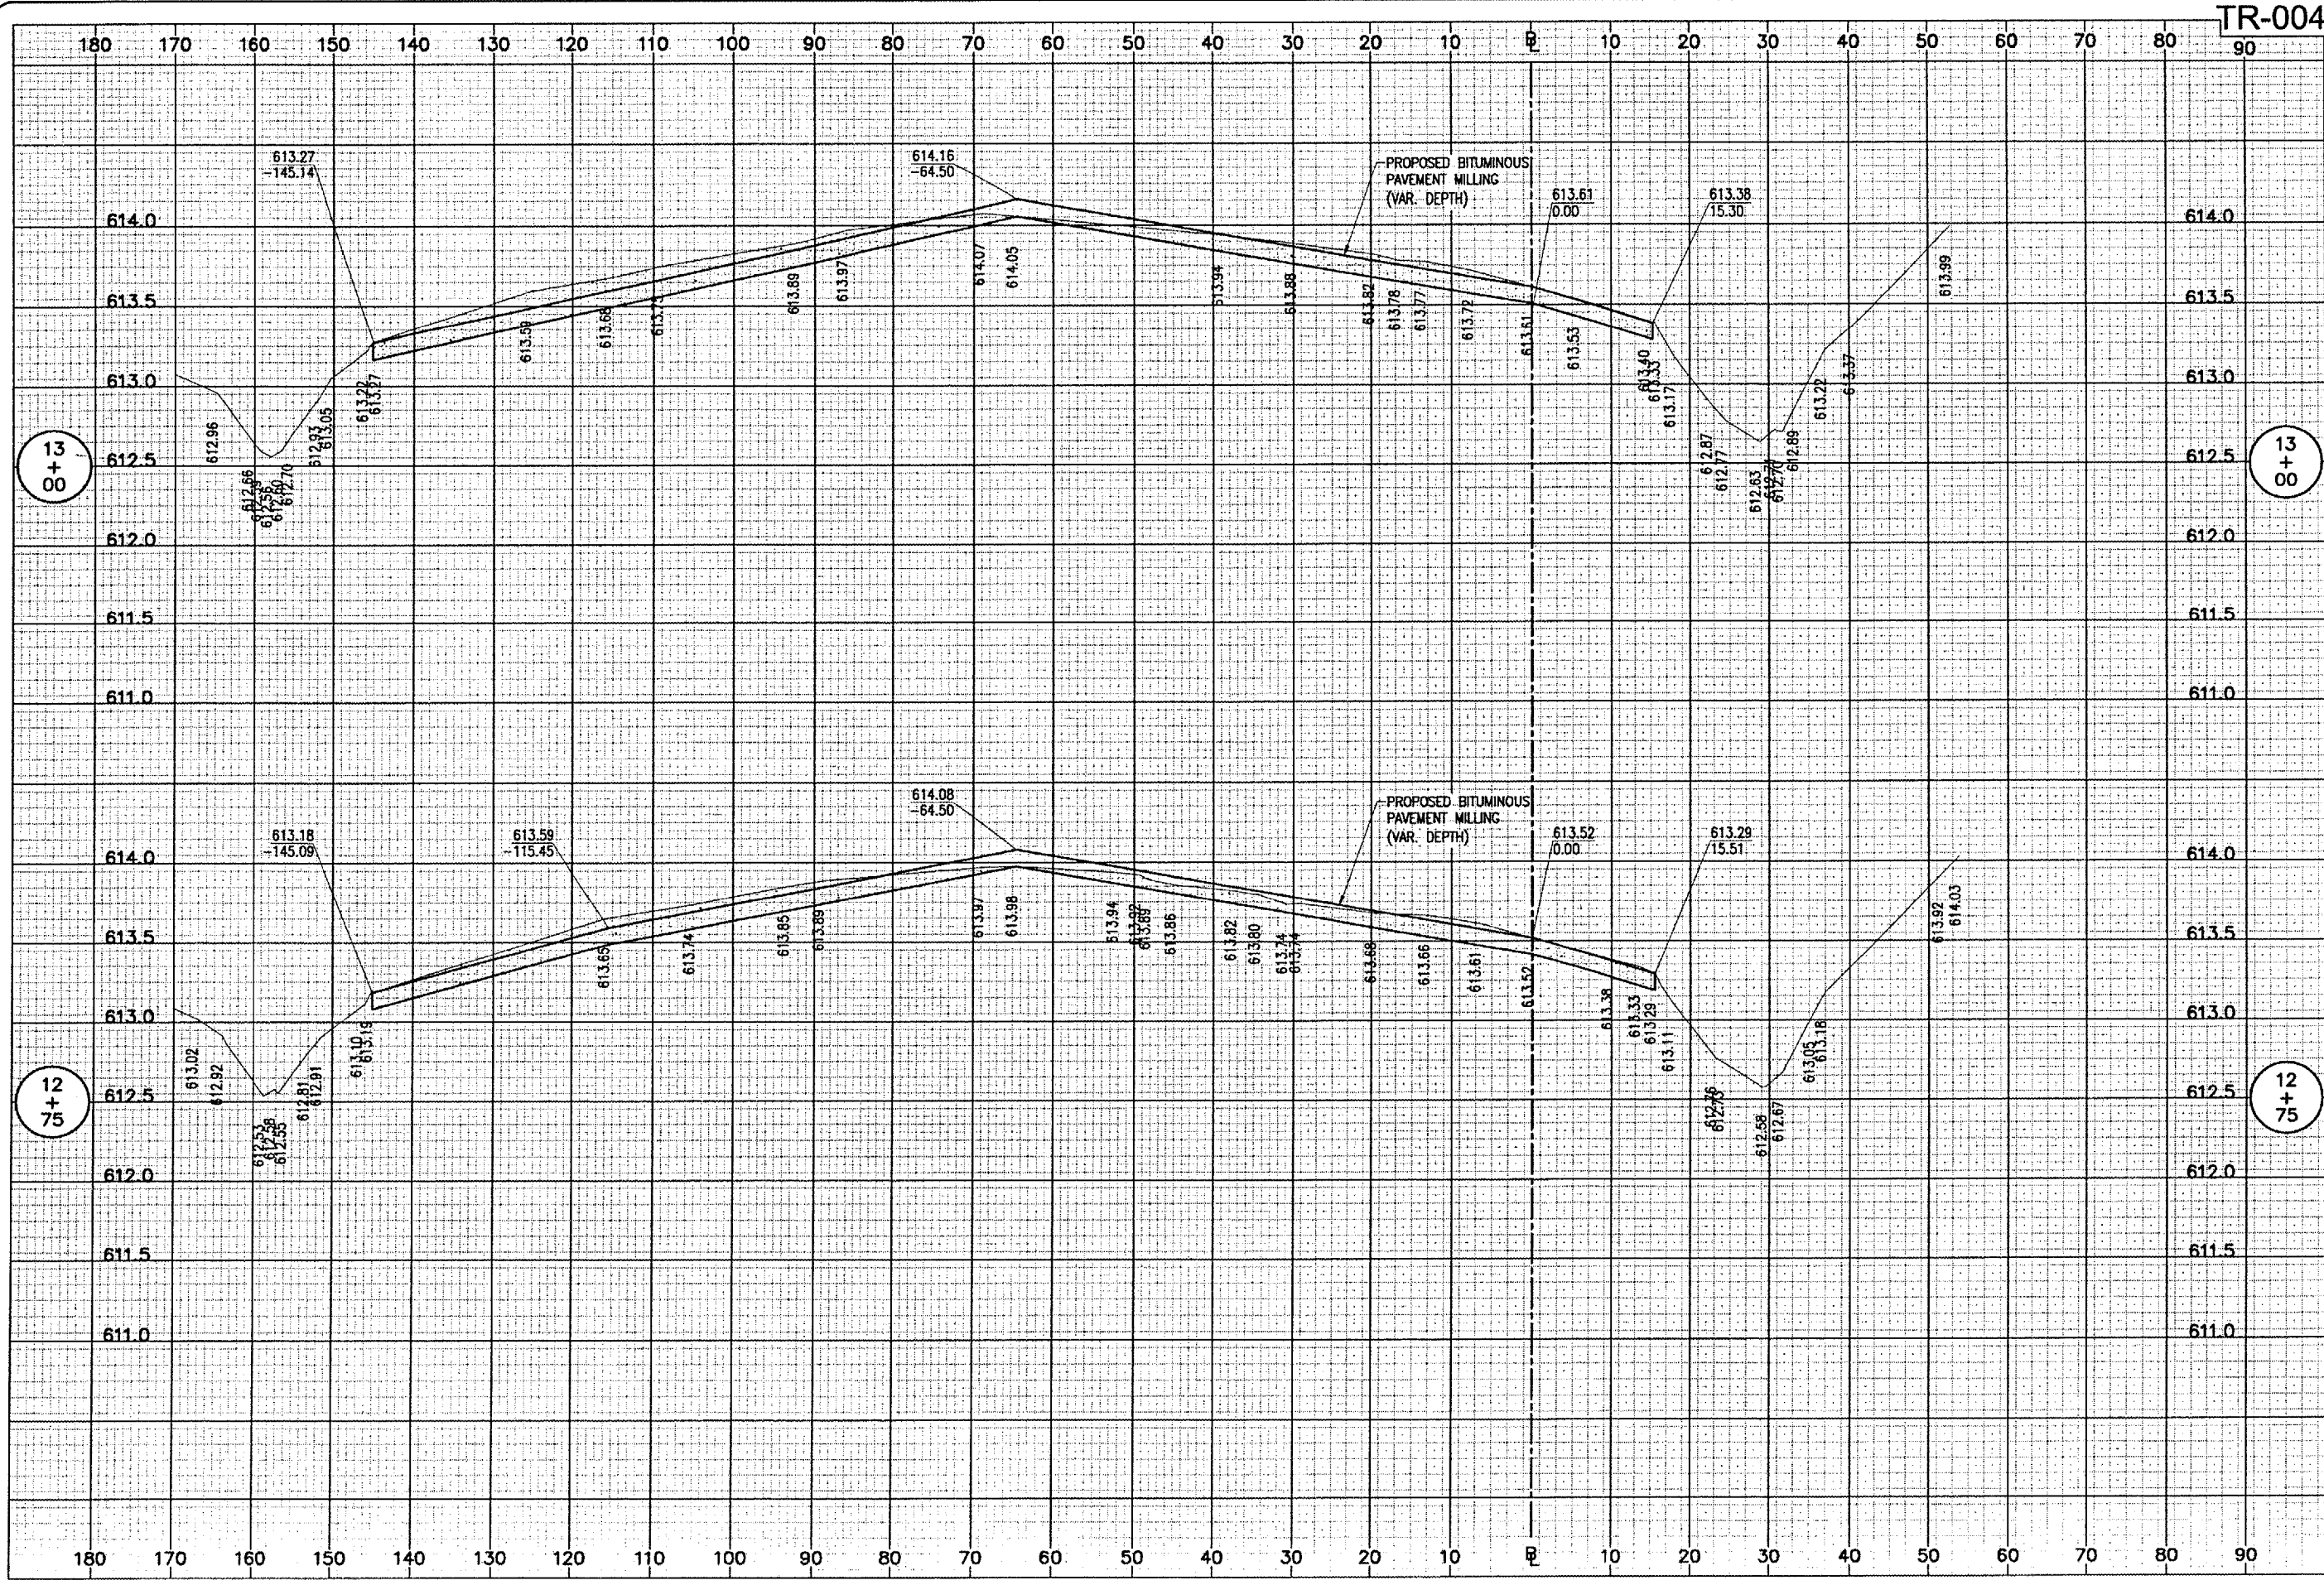

TR-004

DATE	REVISION

TRI-TOWNSHIP AIRPORT
 SAVANNA, CARROLL COUNTY
 ILLINOIS
 A.I.P. PROJ.: 3-17-0091-B13
 IL PROJ.: SFY-3712

Hanson Project No.	82607TXD_0800
Filename	R-306X5.DWG
Scale	1"=10'H. & 1"=0.5'V.
Date	06/07/07
LAYOUT	CCC 06/07/07
DRAWN	CCC 06/07/07
REVIEWED	CAH 06/12/07



OVERLAY HANGAR
 APRON AND TAXIWAY
 PROPOSED CROSS-SECTIONS
 FOR HANGAR PAVEMENT
 STA. 12+75 TO STA. 13+00