


TYPICAL SECTION

FAI ROUTE 57 - (I-57)
LOCATION 1

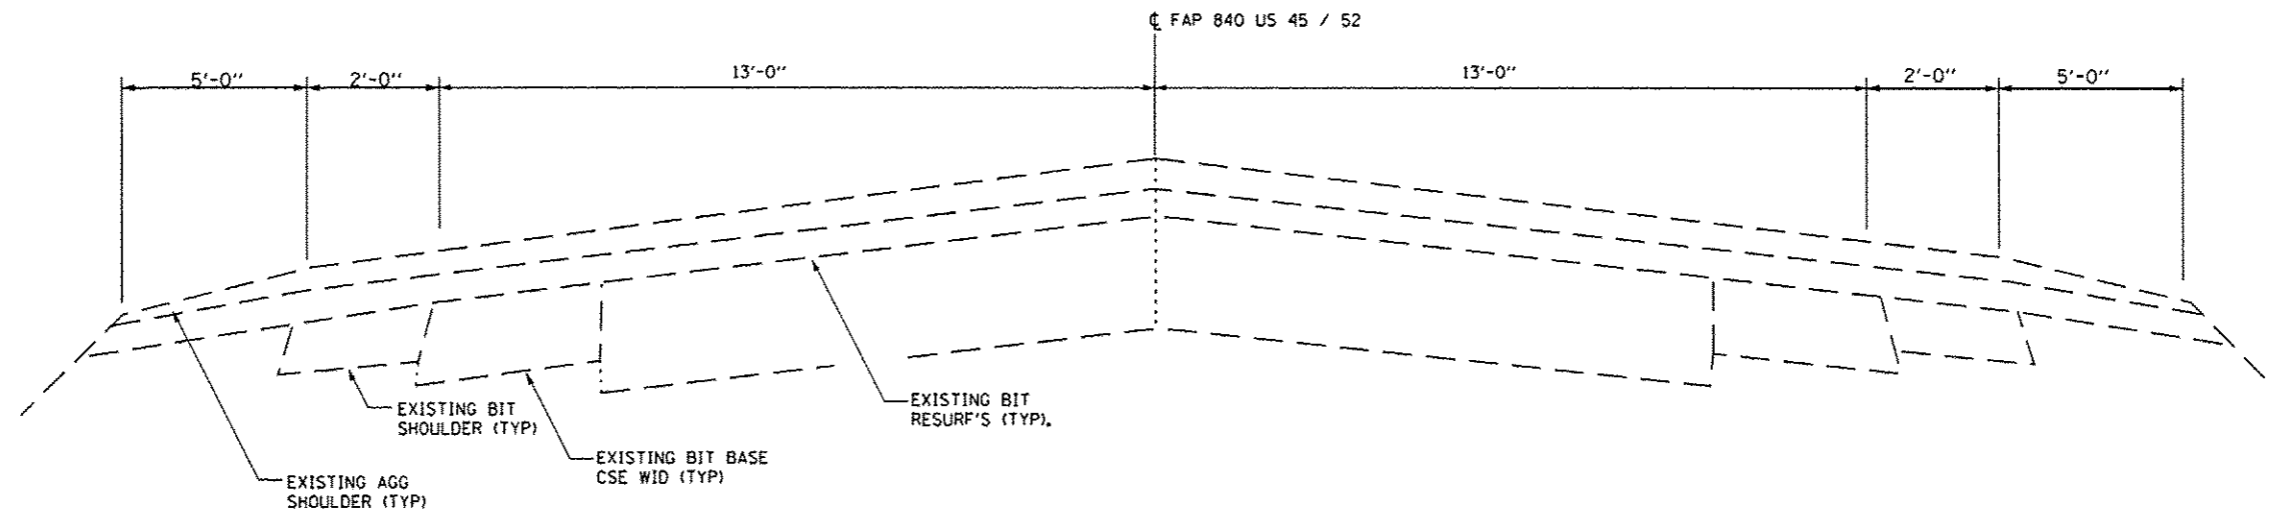

TYPICAL SECTION

FAP 840 - US 45 / 52
LOCATION 2 & LOCATION 3

FILE NAME =	USER NAME = woodshankr1	DESIGNED - YOGESH PATEL	REVISED -	STATE OF ILLINOIS DEPARTMENT OF TRANSPORTATION	TYPICAL SECTIONS	F.A.I. RTE.	SECTION	COUNTY	TOTAL SHEETS	SHEET NO.	
		DRAWN - YOGESH PATEL	REVISED -			VAR	D3 OVD SJN STR REPL 13-08	KANKAKEE	19	4	
		CHECKED - RON WOODSHANK	REVISED -			SCALE:	SHEET NO. 1 OF 2 SHEETS	STA.	TO STA.	ILLINOIS	CONTRACT NO. 46221
		PLOT DATE = 5/17/2012	DATE -								