


PAVEMENT REMOVAL
STA. 208+90.00 TO STA. 213+20.00

LEGEND	
	MISC. REMOVAL
	MEDIAN REMOVAL
	PAVED SHOULDER REMOVAL
	STRUCTURE TO BE REMOVED
	LINEAR REMOVAL ITEM
	TREE REMOVAL
	ITEM REMOVAL

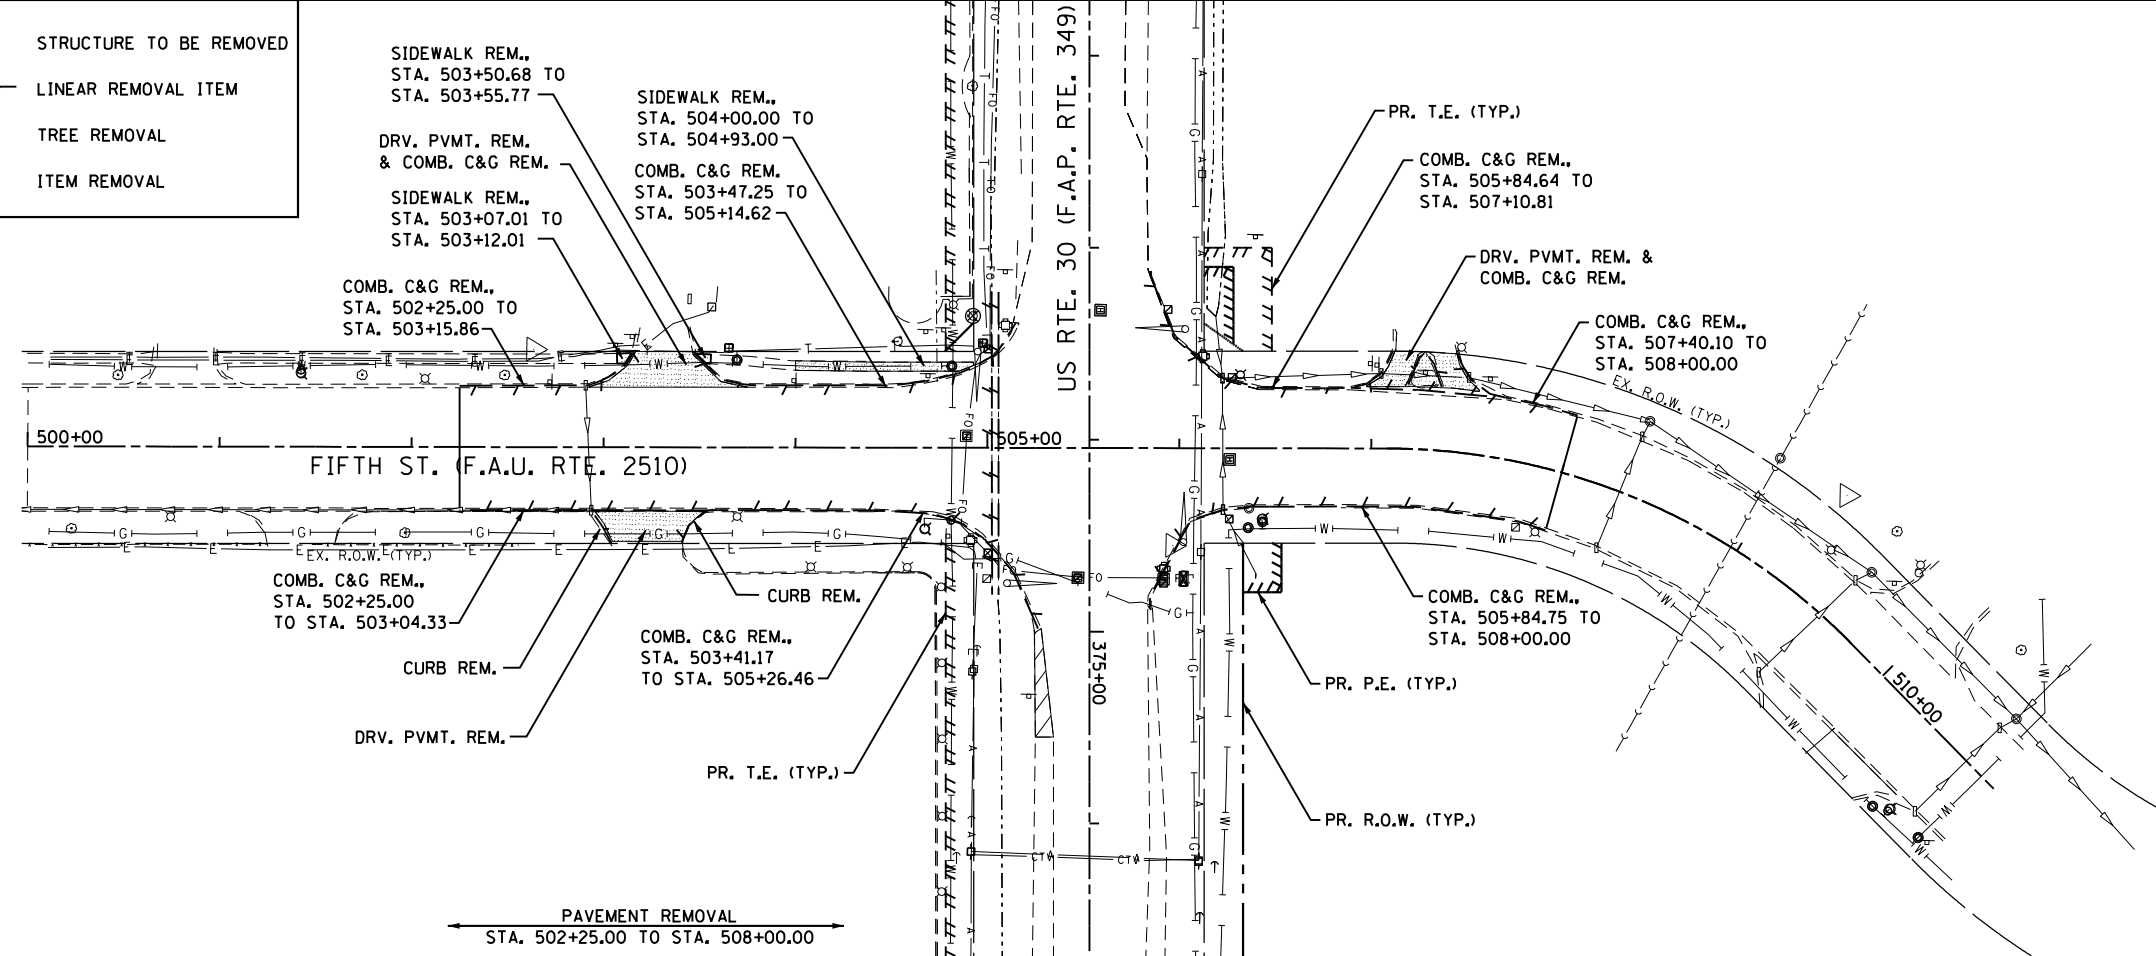

PAVEMENT REMOVAL
STA. 502+25.00 TO STA. 508+00.00

1170 SOUTH HOUBOLT ROAD
JOLIET, ILLINOIS 60431
(815) 744-4200
STRAND
ENGINEERS

FILE NAME =	USER NAME = amanda.j	DESIGNED - MAG	REVISED -
st:\joi\6300--6399\6346\023\micros\shd\060132-shd-removal106.dgn		DRAWN - BJF	REVISED -
		CHECKED - SJN	REVISED -
		DATE -	REVISED -

STATE OF ILLINOIS
DEPARTMENT OF TRANSPORTATION

DOUGLAS RD. AND FIFTH ST. REMOVAL SHEETS				
SCALE:	SHEET NO.	OF SHEETS	STA.	TO STA.

F.A.P. RTE.	SECTION	COUNTY	TOTAL SHEETS	SHEET NO.
349	11 WRS-3	KENDALL	527	76
CONTRACT NO. 60132				
FED. ROAD DIST. NO. 1 ILLINOIS FED. AID PROJECT				