



- NOTES:**
- * INDICATES SIDE STREET STATION AND OFFSET.
 - SEE DOUGLAS RD. P&P SHEET FOR CORNER SIDEWALK INFORMATION.
 - + SEE MEDIAN CONSTRUCTION DETAILS.
 - REFER TO MOT SHEETS FOR LOCATIONS OF HIGH-EARLY-STRENGTH PCC PAVEMENT 9 1/2" (JOINTED)

PLAN	SURVEYED	DATE
	PLOTTED	
	ALIGNED	
	CHECKED	
	NO. _____	
	FILE NAME	

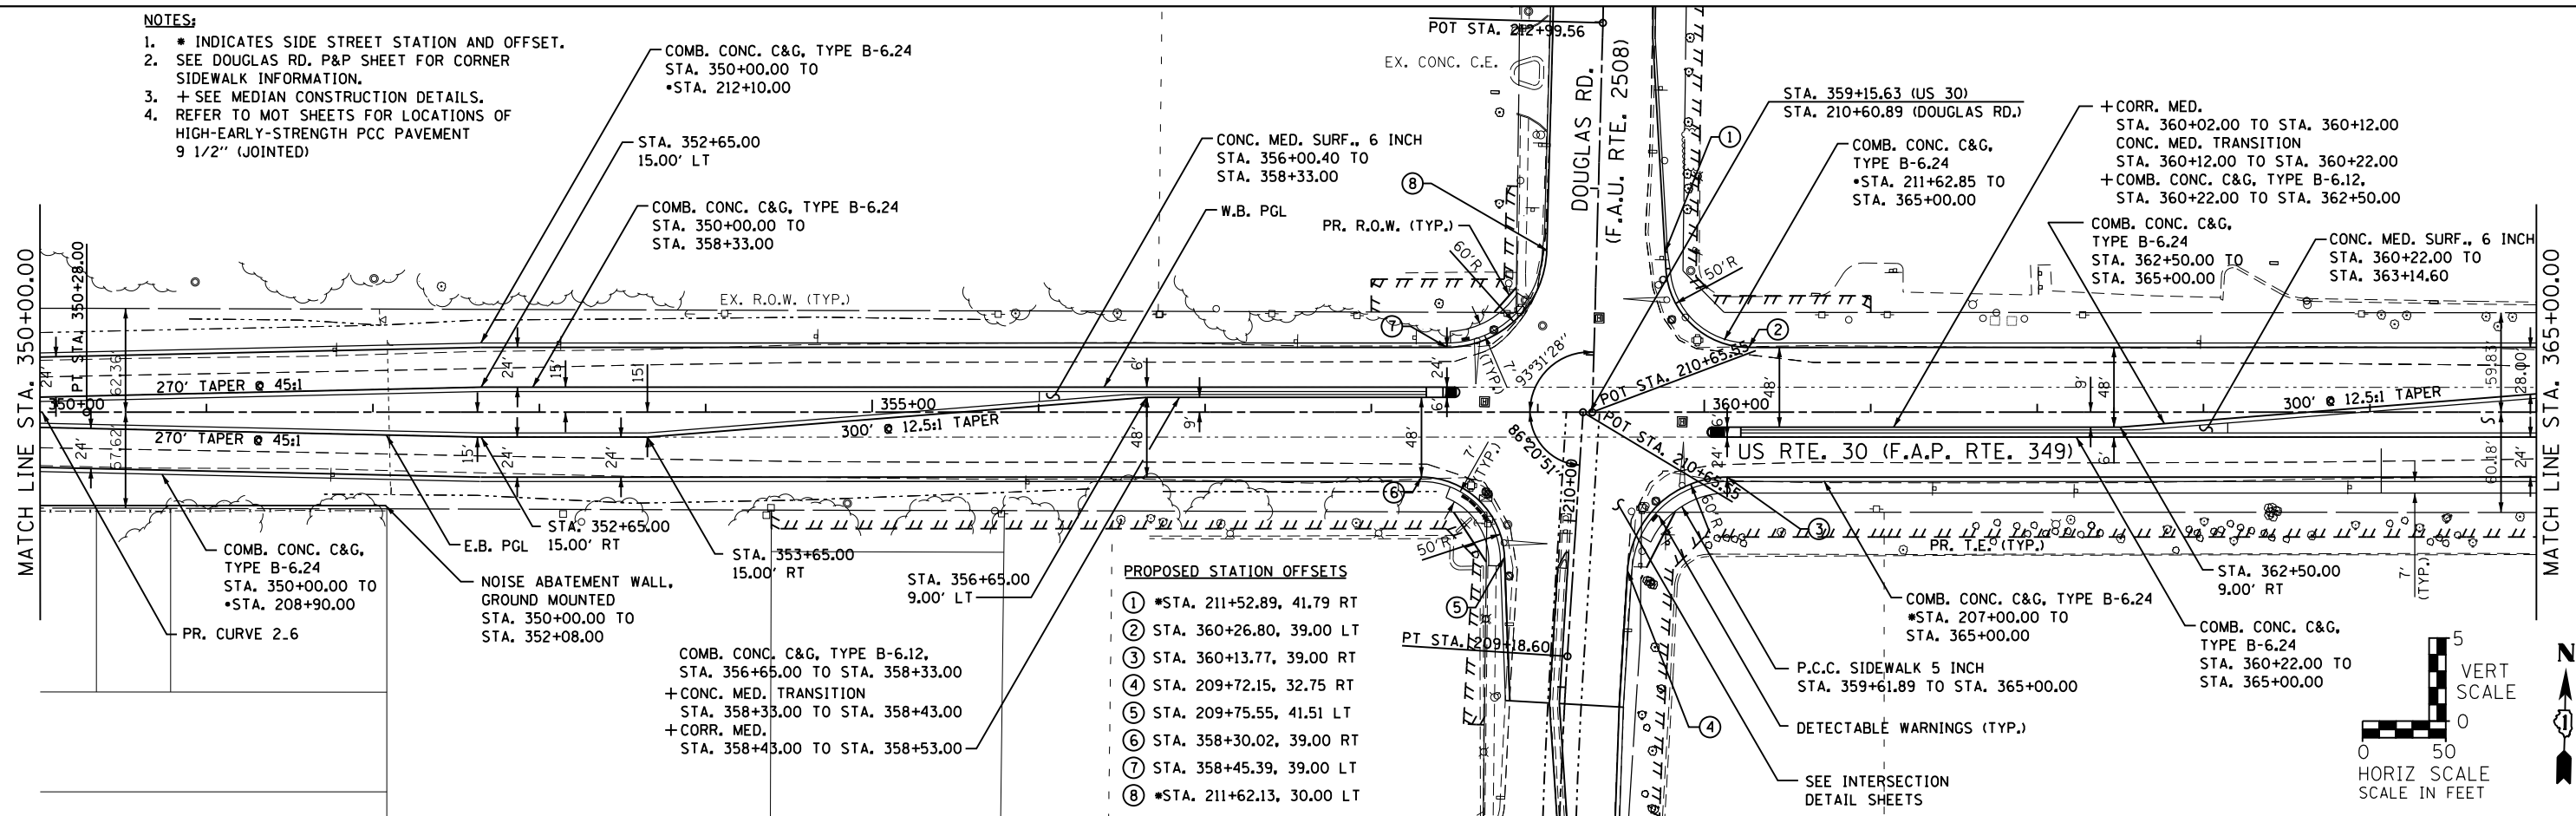

PROFILE	SURVEYED	DATE
	PLOTTED	
	GRADES	
	CHECKED	
	NO. _____	
	FILE NAME	

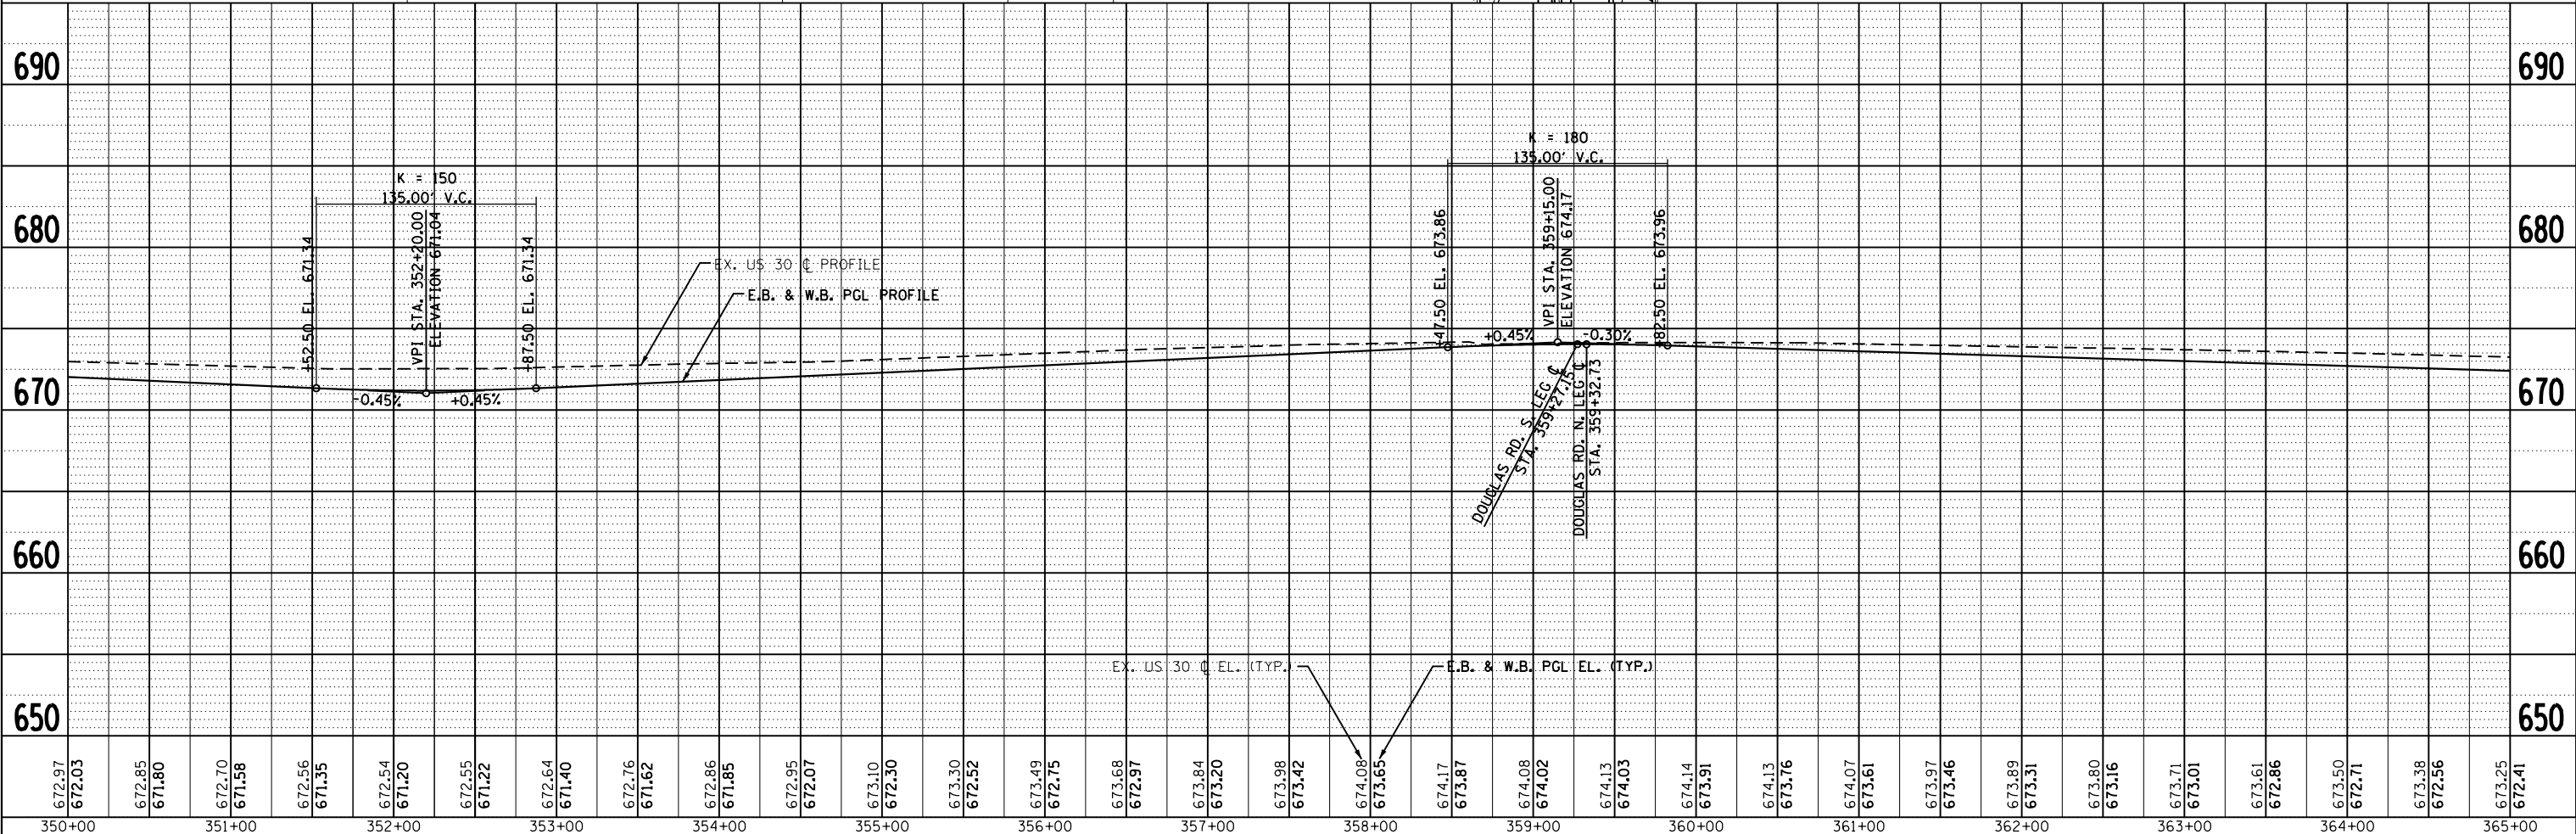

672.97	672.03	672.85	671.80	672.70	671.58	672.56	671.35	672.54	671.20	672.55	671.22	672.64	671.40	672.76	671.62	672.86	671.85	672.95	672.07	673.10	672.30	673.30	672.92	673.49	672.75	673.68	672.97	673.84	673.20	673.98	673.42	674.08	673.65	674.17	673.87	674.08	674.02	674.13	674.03	674.14	673.91	674.13	673.76	674.07	673.61	673.97	673.46	673.89	673.31	673.80	673.16	673.71	673.01	673.61	672.86	673.50	672.71	673.38	672.56	673.25	672.41
350+00		351+00		352+00		353+00		354+00		355+00		356+00		357+00		358+00		359+00		360+00		361+00		362+00		363+00		364+00		365+00																															

STRAND ENGINEERS
 1170 SOUTH HOUBOLT ROAD
 JOLIET, ILLINOIS 60431
 (815) 744-4200

USER NAME = amandaj	DESIGNED - MAG	REVISD -
	CHECKED - SJN	REVISD -
PLOT SCALE = 100.0000' / 1"	DRAWN - BJF	REVISD -
PLOT DATE = 5/10/2012	CHECKED -	REVISD -

STATE OF ILLINOIS
DEPARTMENT OF TRANSPORTATION

SCALE: AS SHOWN	SHEET NO. _____	OF _____	SHEETS	STA. 350+00 TO STA. 365+00
-----------------	-----------------	----------	--------	----------------------------

F.A.P. RTE. 349	SECTION 11 WRS-3	COUNTY KENDALL	TOTAL SHEETS 527	SHEET NO. 80
CONTRACT NO. 60132				
FED. ROAD DIST. NO. 1 ILLINOIS FED. AID PROJECT				