


**NOTE:**

- 1. UTILIZE EXISTING PAVEMENT MARKING LETTERS AND SYMBOLS IN TURN LANES.
- \* 2-CENTERED CURVE  
R1=45.0', R2=90.0', O=20.0'
- \* 2-CENTERED CURVE  
R1=40.00', R2=85.00', O=20.0'

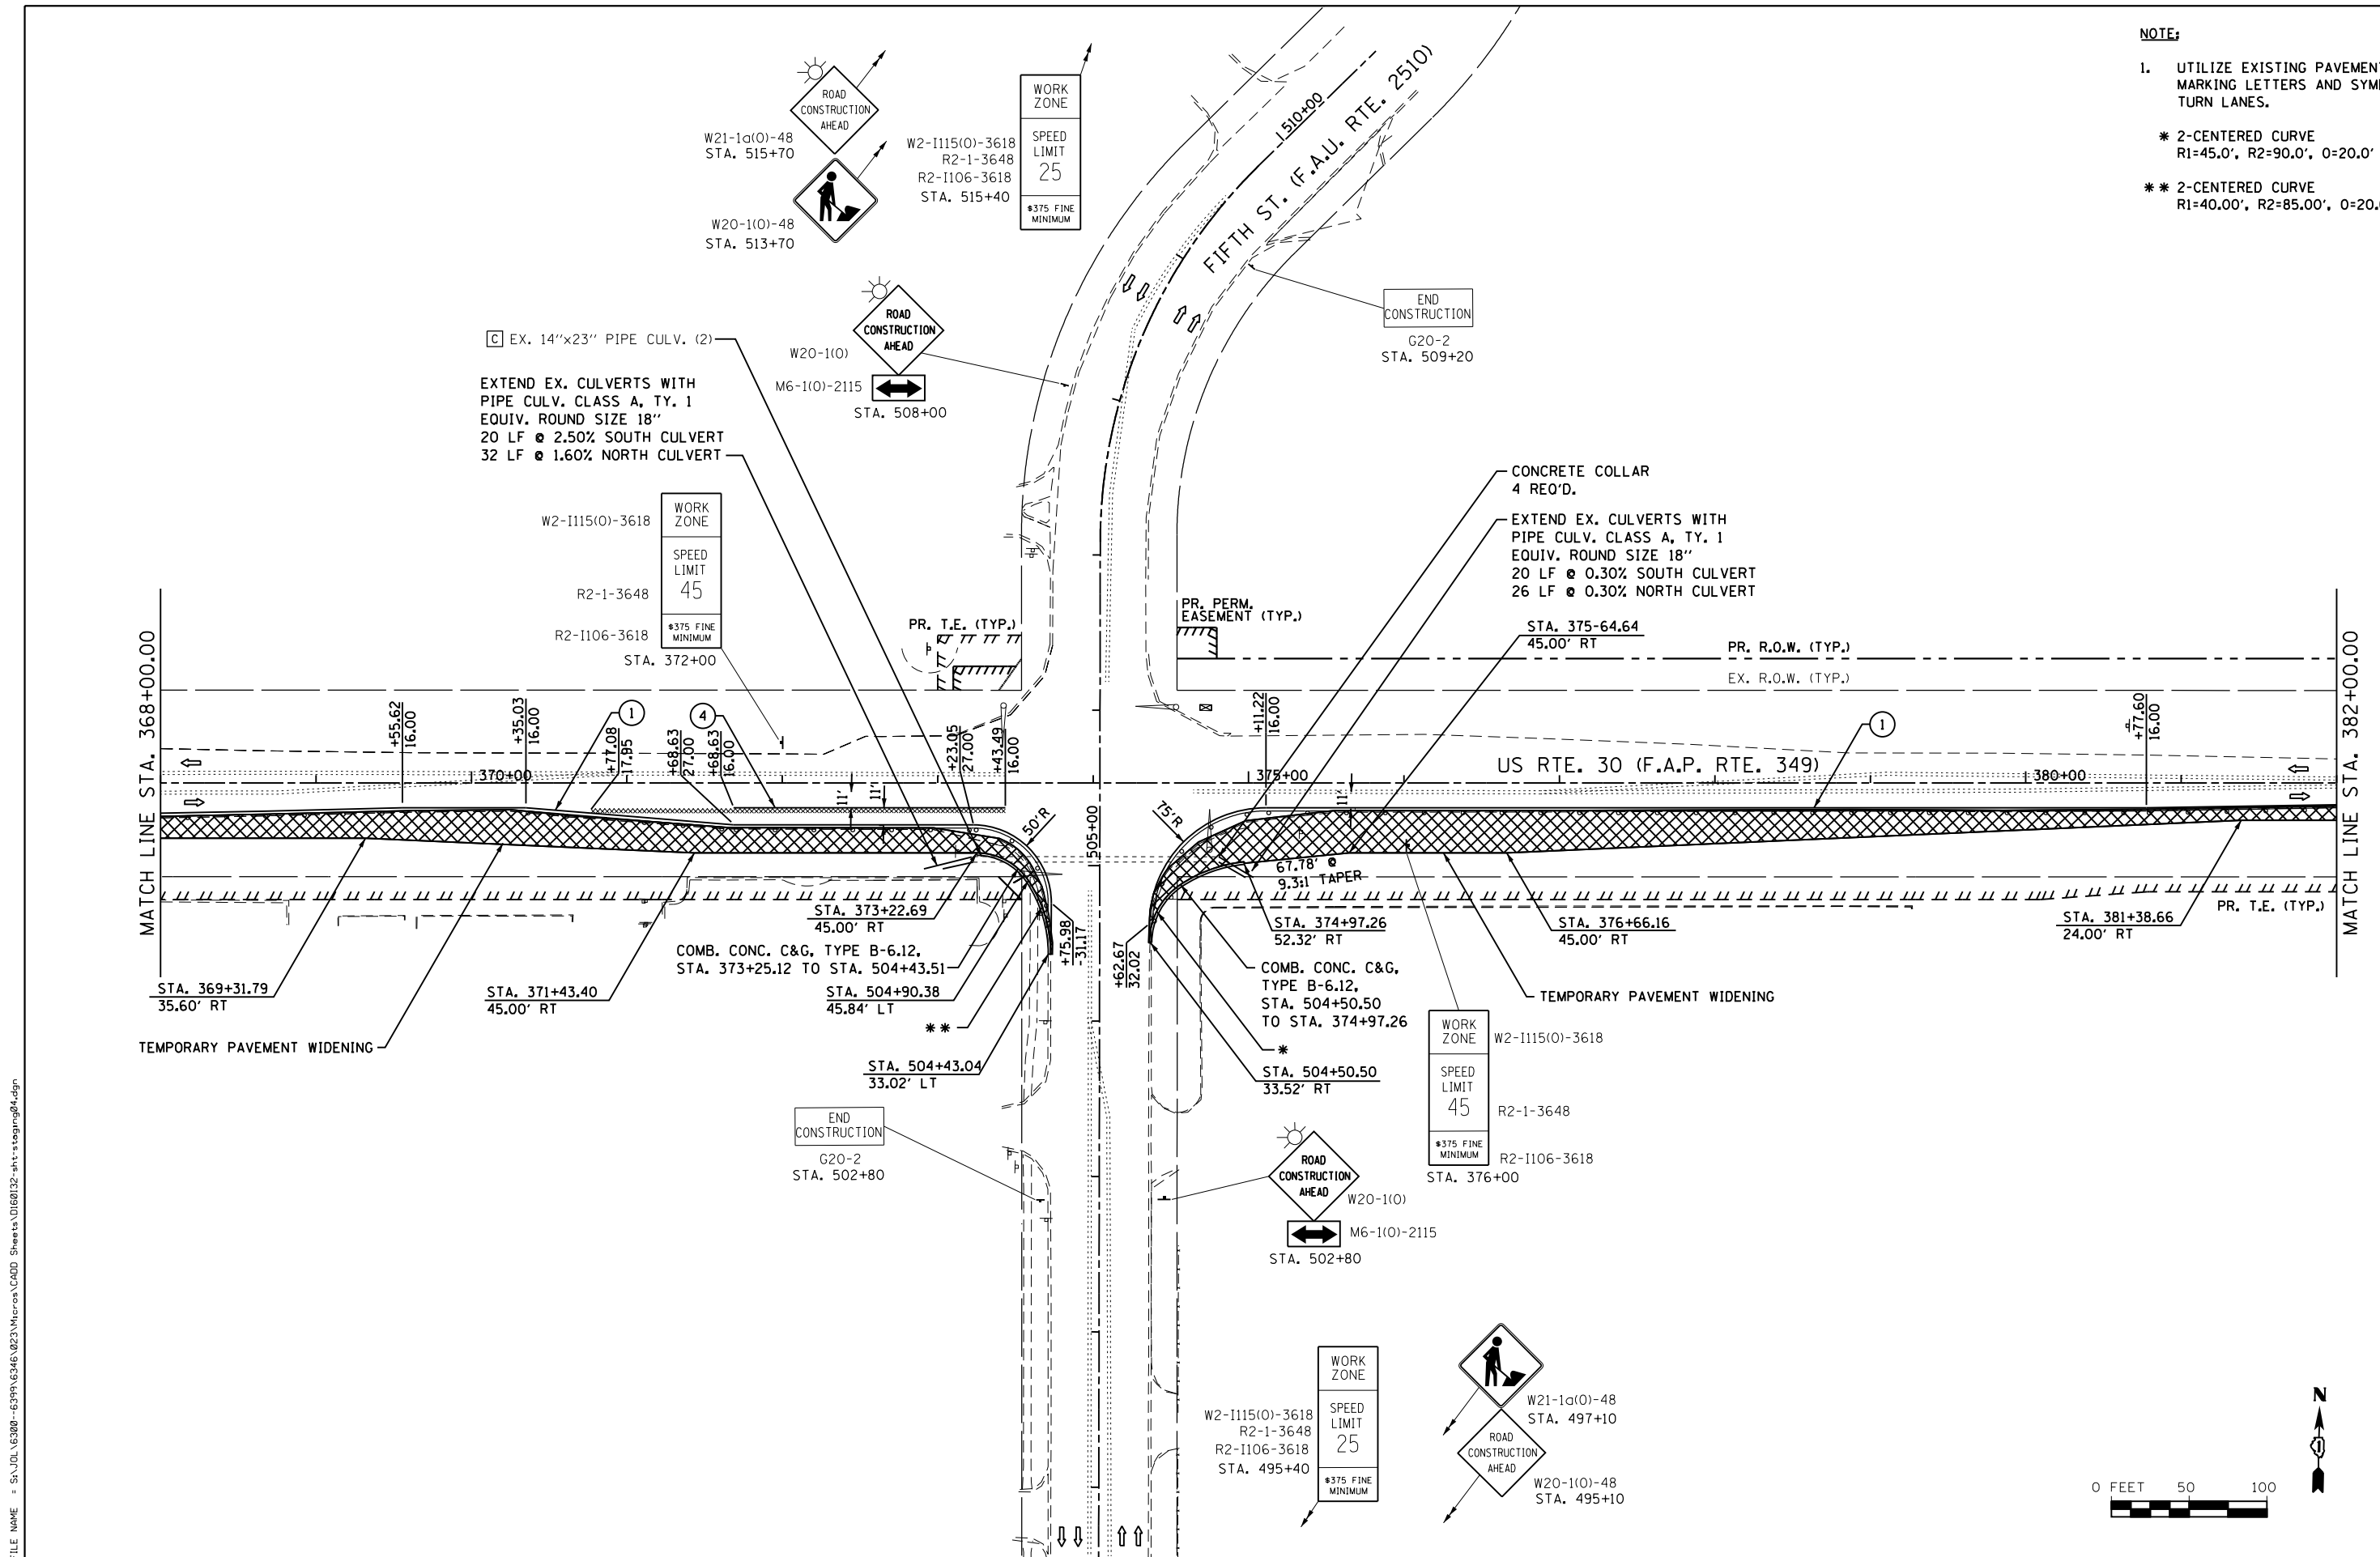

FILE NAME = SA\JOL\6300-6399\6346\023\Micro\CAD\ Sheets\0160132-shr-stagmg04.dgn

**STRAND ENGINEERS**  
1170 SOUTH HOUBOLT ROAD  
JOLIET, ILLINOIS 60431  
(815) 744-4200

USER NAME = amanda.j	DESIGNED -	REVISED -
PLOT SCALE = 100.0000' / in.	DRAWN -	REVISED -
PLOT DATE = 8/1/2012	CHECKED -	REVISED -
	DATE -	REVISED -

**STATE OF ILLINOIS  
DEPARTMENT OF TRANSPORTATION**

**MAINTENANCE OF TRAFFIC  
PRE-STAGE**

F.A.P. RTE.	SECTION	COUNTY	TOTAL SHEETS	SHEET NO.
349	11 WRS-3	KENDALL	527	98
CONTRACT NO. 60132				
FED. ROAD DIST. NO. 1 ILLINOIS FED. AID PROJECT				

SCALE: AS SHOWN SHEET NO. OF SHEETS STA. 368+00.00 TO STA. 382+00.00

