



- NOTES:**
1. REFER TO INTERSECTION DETAIL SHEETS FOR LOCATION OF PAVEMENT JOINTS FOR STAGING.
  2. USE THE FOLLOWING PAY ITEMS WHERE APPLICABLE IN ORDER TO STAGE CONSTRUCT THE INTERSECTION:
    - HOT MIX ASPHALT SURFACE REMOVAL-BUTT JOINT
    - INCIDENTAL HOT-MIX ASPHALT SURFACING
    - HOT-MIX ASPHALT SURFACE REMOVAL, VARIABLE DEPTH

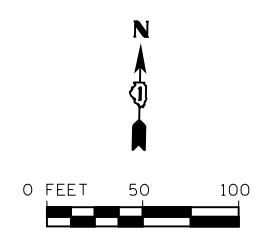

FILE NAME = S:\JOL\63000-63999\6346\023\Micros\CADD Sheets\0160132-sht-staging19.dgn

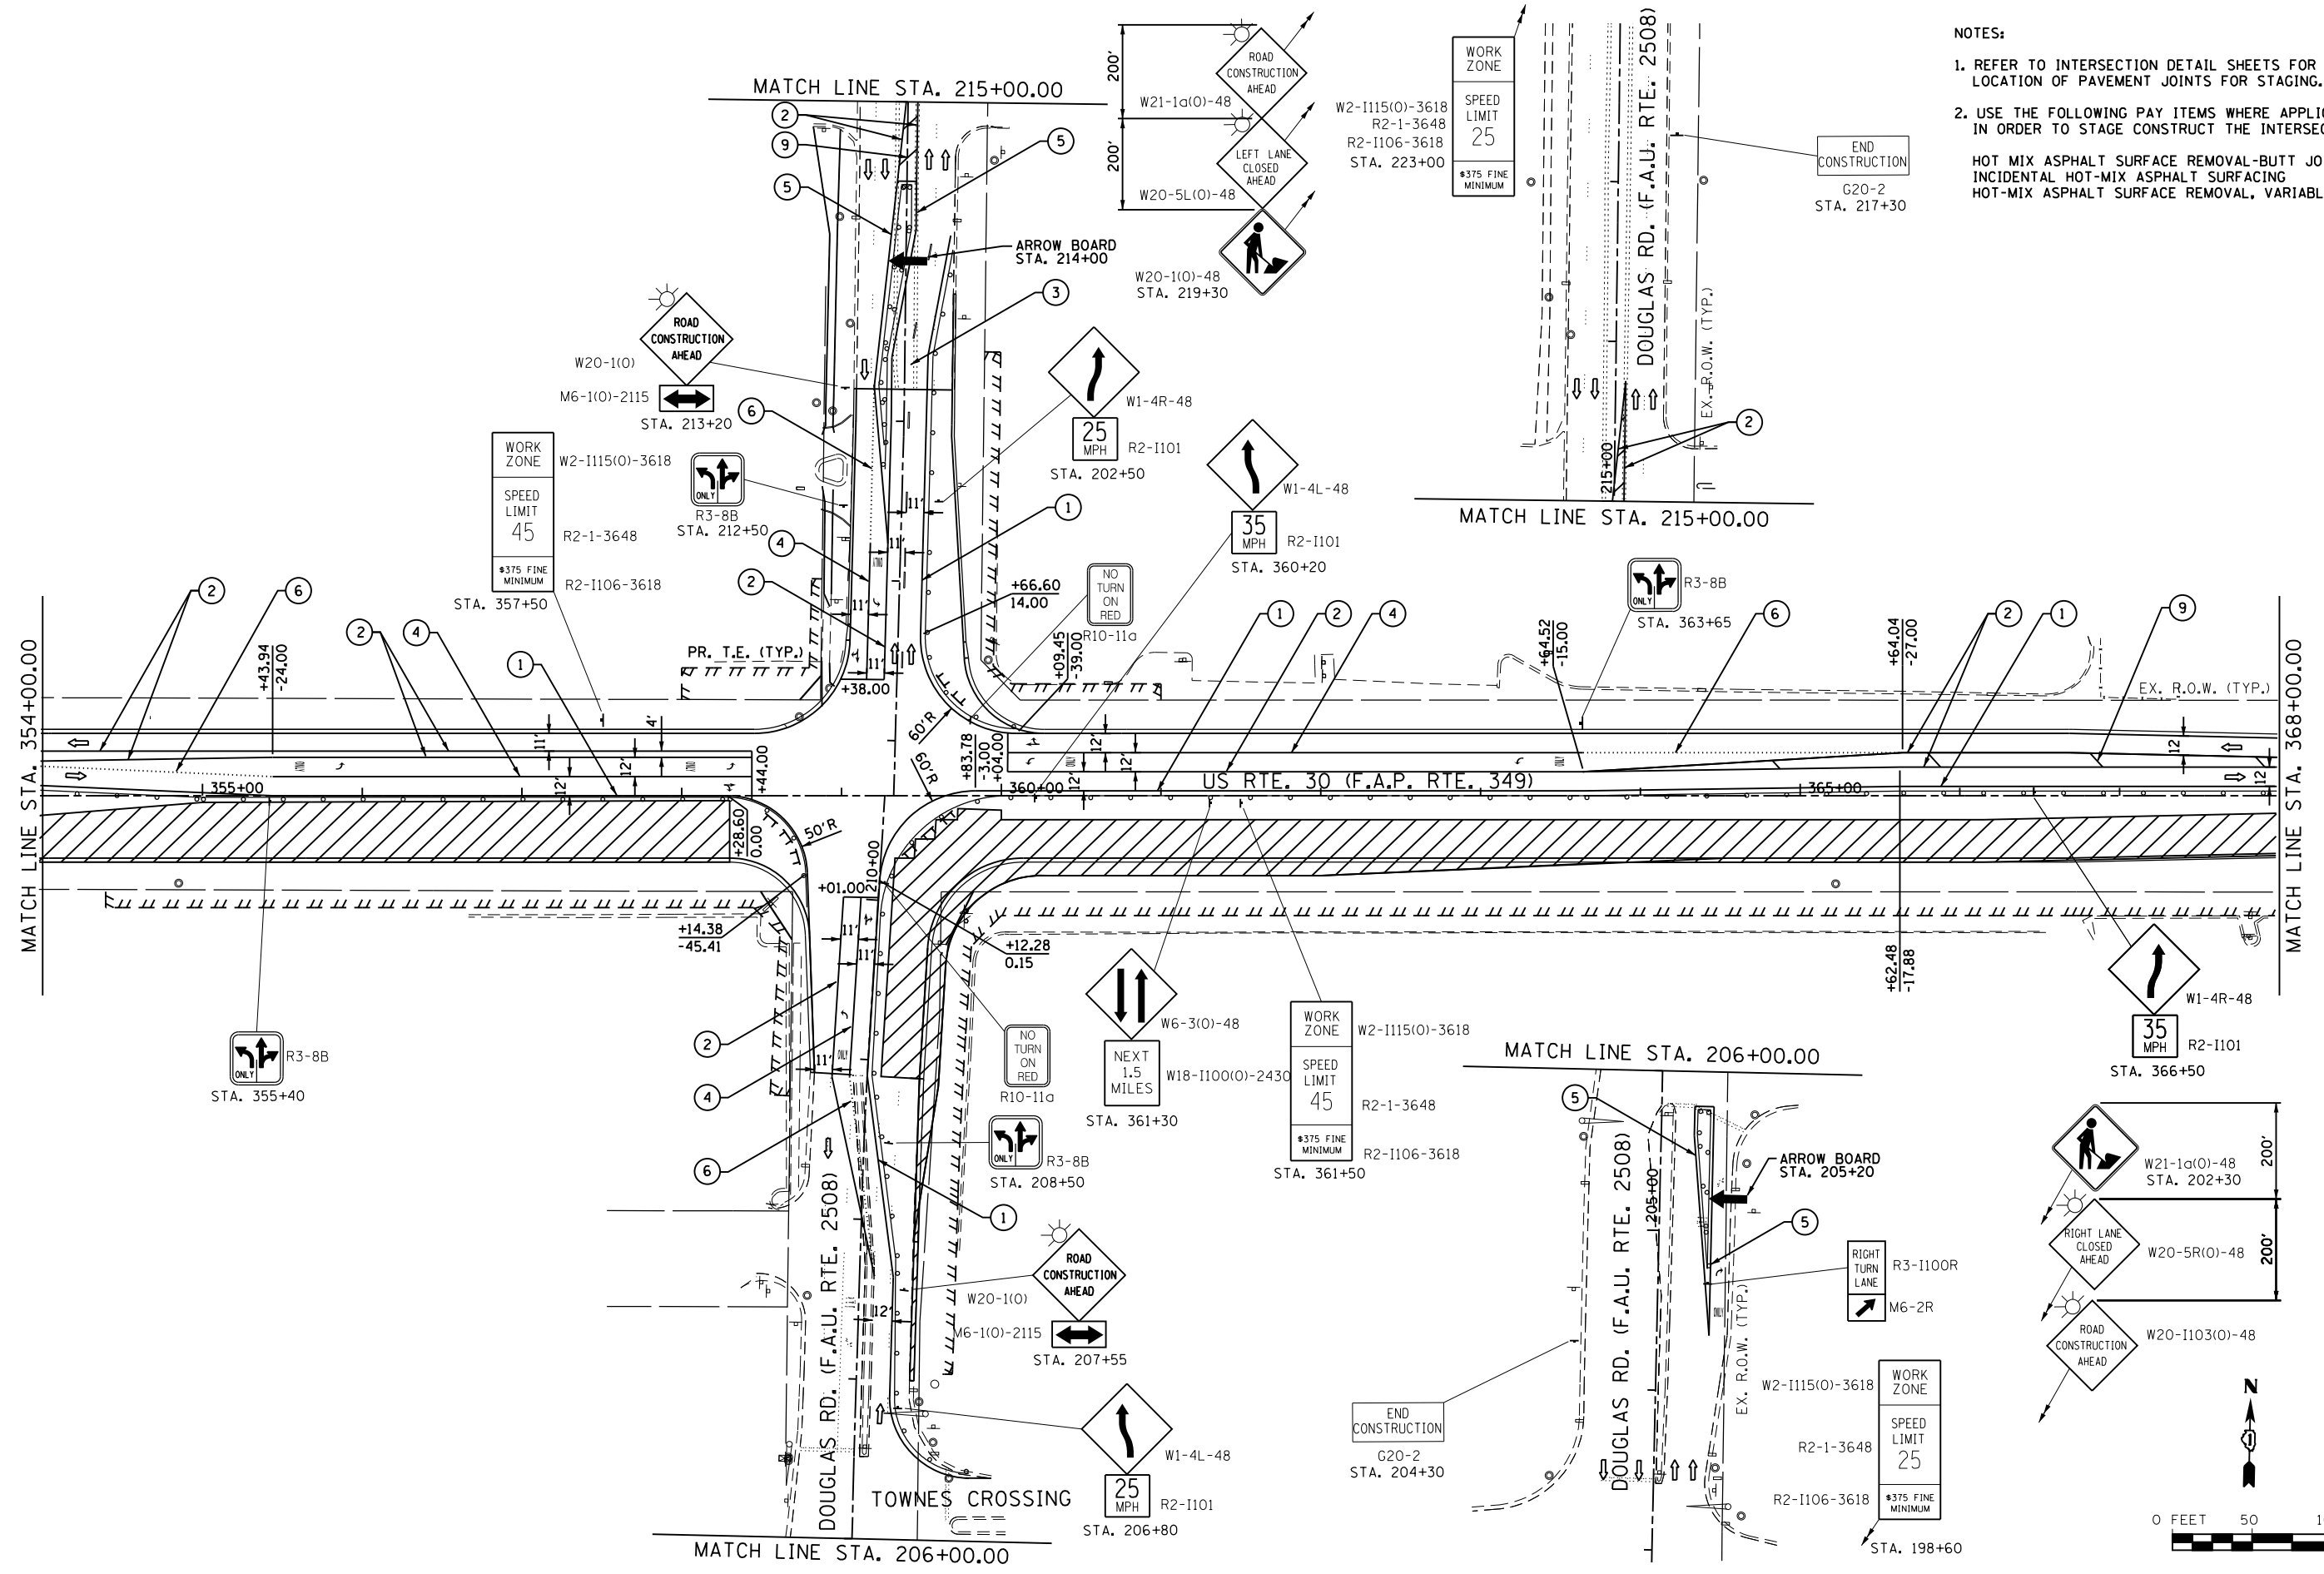

USER NAME = amanda_j	DESIGNED -	REVISED -
PLOT SCALE = 100.0000' / 1"	DRAWN -	REVISED -
PLOT DATE = 8/1/2012	CHECKED -	REVISED -
	DATE -	REVISED -

**STATE OF ILLINOIS  
DEPARTMENT OF TRANSPORTATION**

SCALE: AS SHOWN		SHEET NO. OF SHEETS		STA. 354+00.00 TO STA. 368+00.00
		MAINTENANCE OF TRAFFIC STAGE 2		

F.A.P. RTE.	SECTION	COUNTY	TOTAL SHEETS	SHEET NO.
349	11 WRS-3	KENDALL	527	120
CONTRACT NO. 60132				
FED. ROAD DIST. NO. 1 ILLINOIS FED. AID PROJECT				