



PLAN	SURVEYED	BY	DATE
	PLOTTED		
	ALIGNED		
	CHECKED		
	DESIGNED		
	NO. _____		
	CADD FILE NAME		

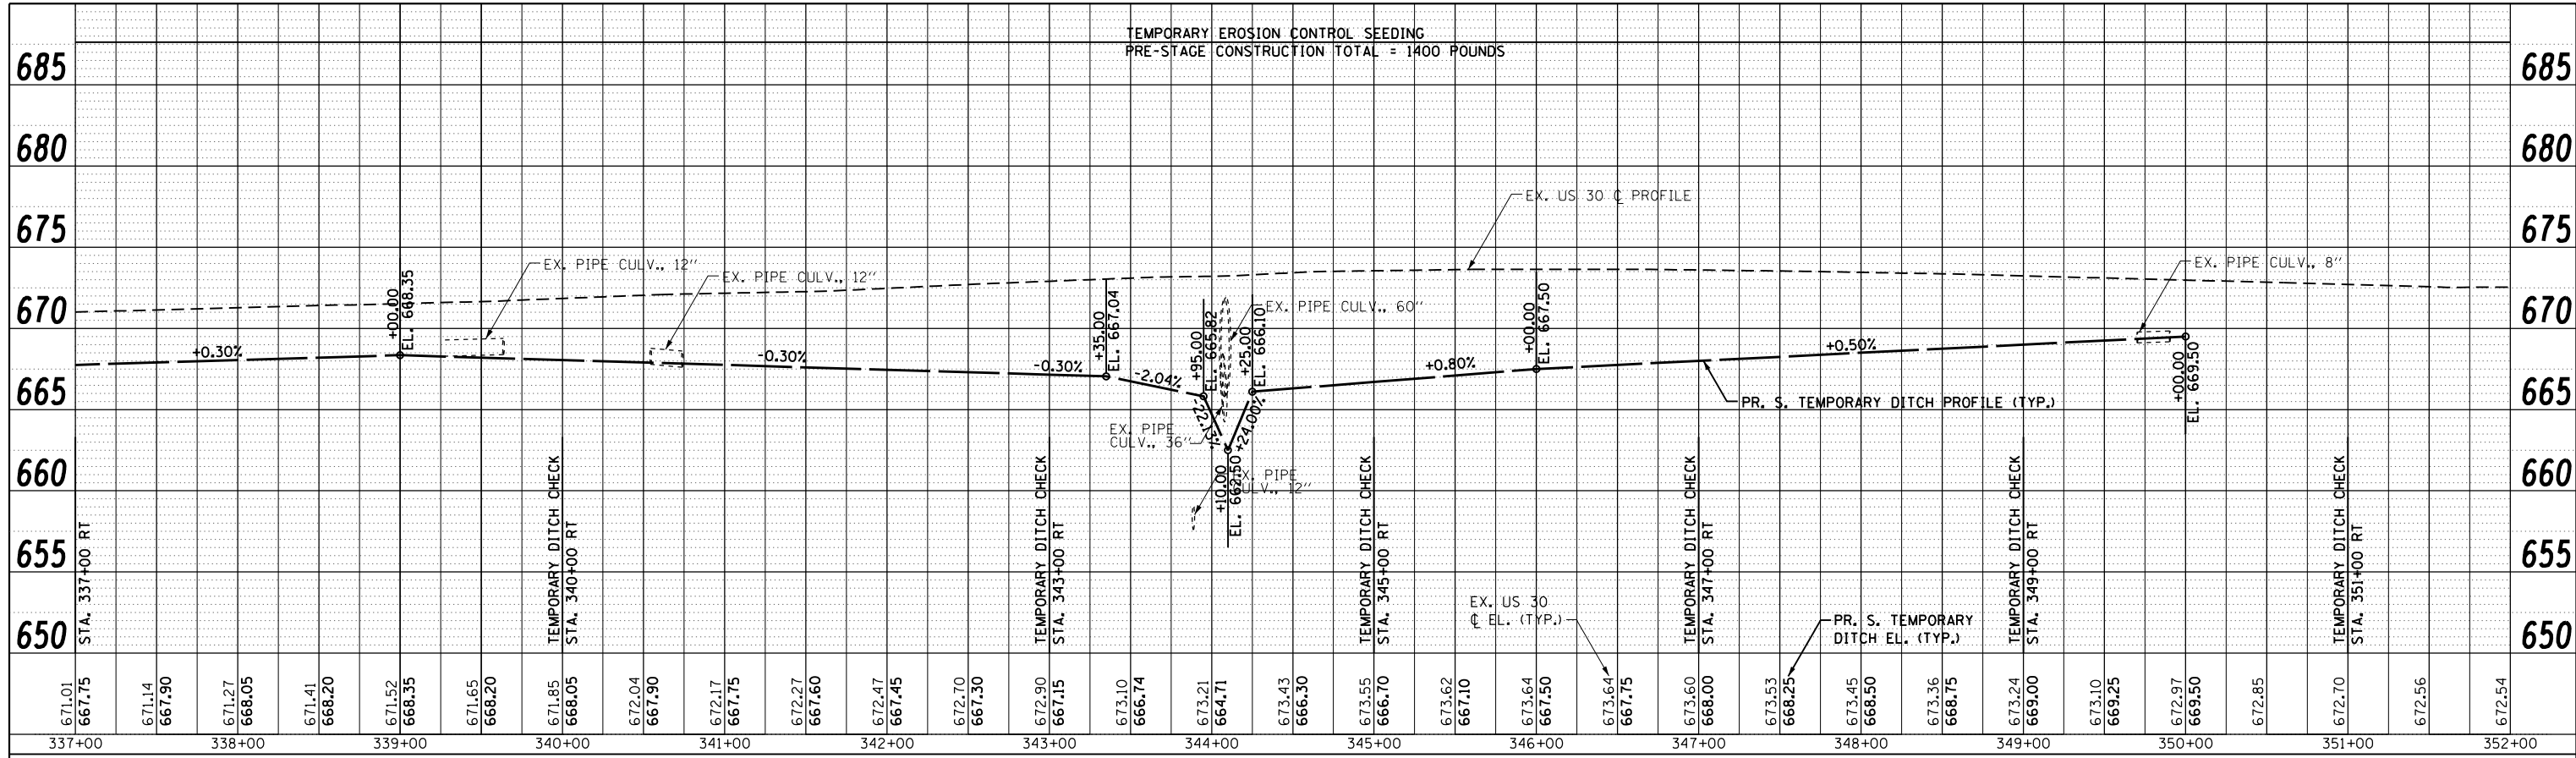

PROFILE	SURVEYED	BY	DATE
	PLOTTED		
	GRADES CHECKED		
	STRUCTURE		
	NOTATIONS CHECKED		
	NO. _____		

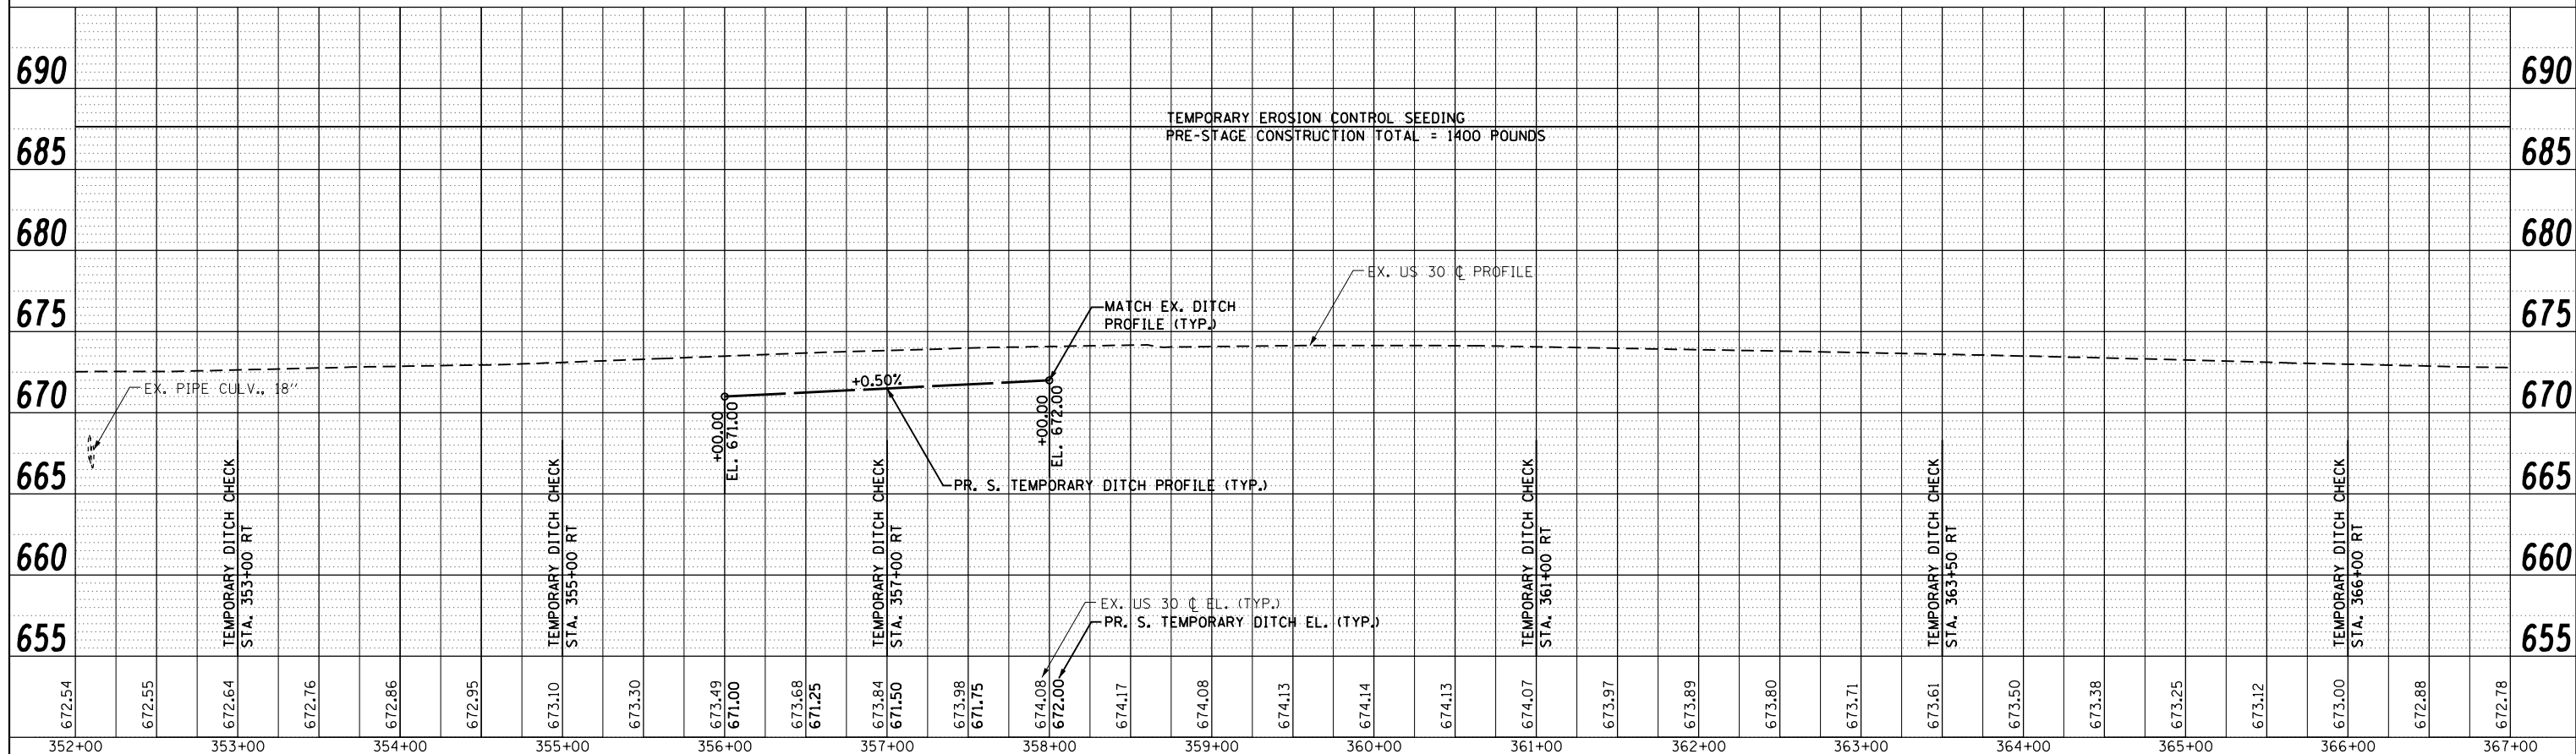

1170 SOUTH HOUBOLT ROAD
JOLIET, ILLINOIS 60311
STRAND ENGINEERS
(815) 744-4200

FILE NAME =	USER NAME = amandaj	DESIGNED	NJO	REVISED	-
st\jo1\6300--6399\6346\023\micro\sh\10160132-sh\TempDitchPro2.dgn		CHECKED	MAG	REVISED	-
PLOT SCALE = 100.0000' / 1"		DRAWN	AJJ	REVISED	-
PLOT DATE = 4/26/2012		CHECKED	MAG	REVISED	-

STATE OF ILLINOIS
DEPARTMENT OF TRANSPORTATION

US 30 TEMPORARY DITCH PROFILE

SCALE: SHEET NO. 2 OF 5 SHEETS STA. 337+00 TO STA. 367+00

F.A.P. RTE.	SECTION	COUNTY	TOTAL SHEETS	SHEET NO.
349	11 WRS-3	KENDALL	527	153
CONTRACT NO.			60132	
FED. ROAD DIST. NO. 1 ILLINOIS FED. AID PROJECT				