



PLAN	SURVEYED	BY	DATE
NOTE BOOK NO.	PLOTTED		
	ALIGNMENT CHECKED		
	STRUCTURE NOTATIONS CHECKED		
	CADD FILE NAME		

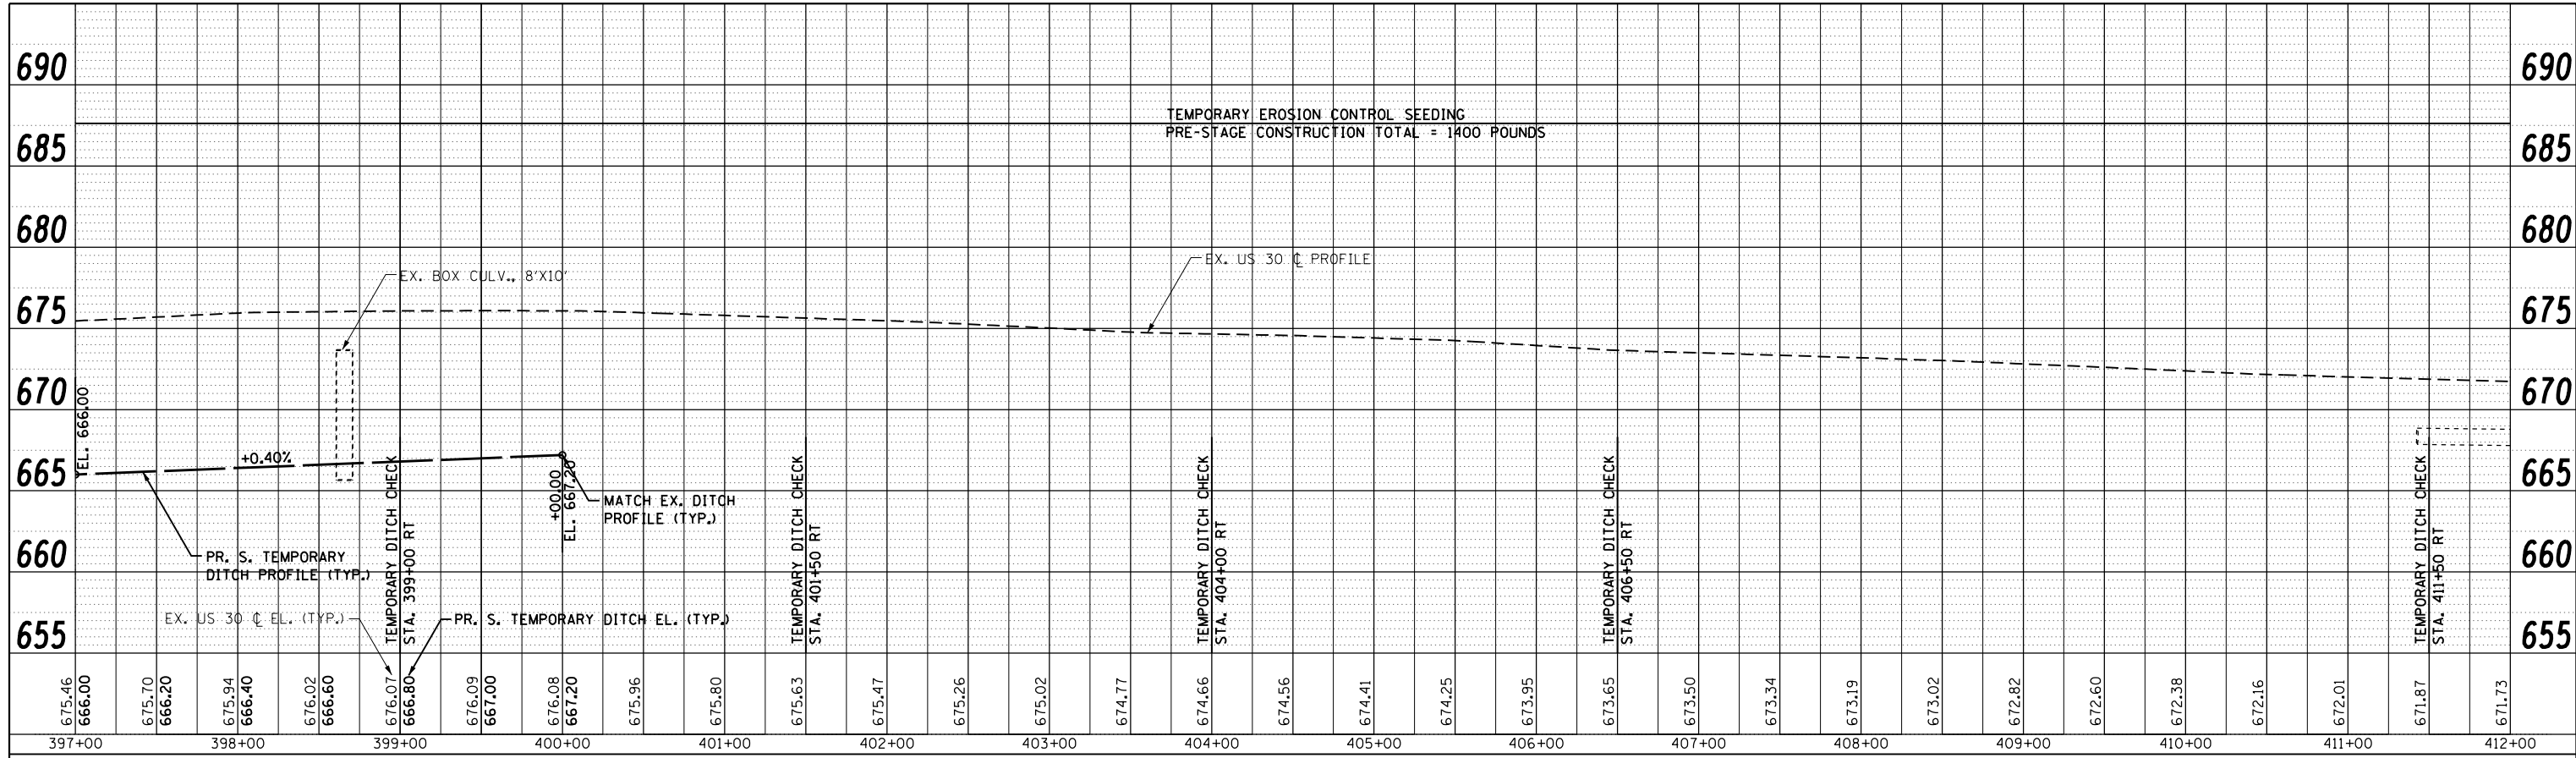

PROFILE	SURVEYED	BY	DATE
NOTE BOOK NO.	GRADES CHECKED		
	STRUCTURE NOTATIONS CHECKED		

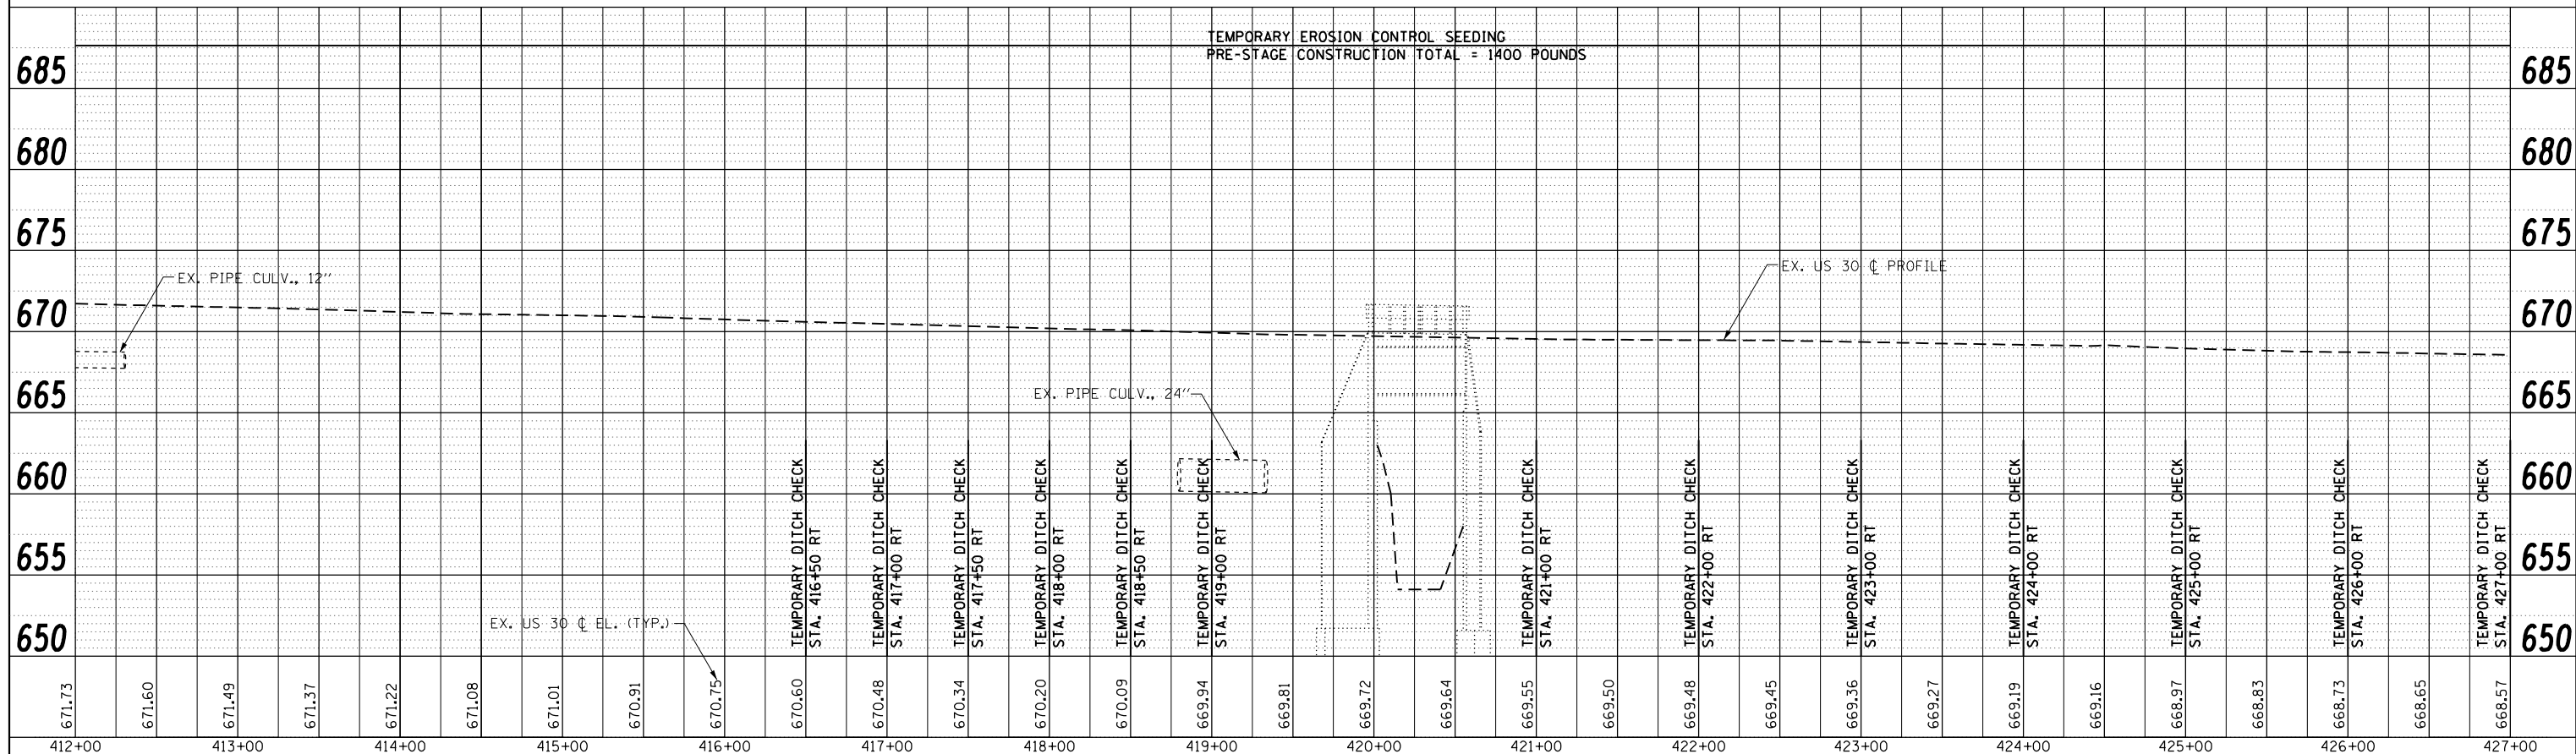

1170 SOUTH HOUBOLT ROAD
JOLIET, ILLINOIS 60311
(815) 744-4200



FILE NAME =	USER NAME = amandaj	DESIGNED = NJO	REVISIED = -
st\jo1\6300--6399\6346\023\micro\sh\10160132-sh\TempDitchPro.dgn	CHECKED = MAG	REVISIED = -	
PLOT SCALE = 100.0000' / 1"	DRAWN = AJJ	REVISIED = -	
PLOT DATE = 4/26/2012	CHECKED = MAG	REVISIED = -	

**STATE OF ILLINOIS
DEPARTMENT OF TRANSPORTATION**

US 30 TEMPORARY DITCH PROFILE

SCALE: SHEET NO. 4 OF 5 SHEETS STA. 397+00 TO STA. 427+00

F.A.P. RTE.	SECTION	COUNTY	TOTAL SHEETS	SHEET NO.
349	11 WRS-3	KENDALL	527	155
FED. ROAD DIST. NO. 1 ILLINOIS FED. AID PROJECT			CONTRACT NO. 60132	