
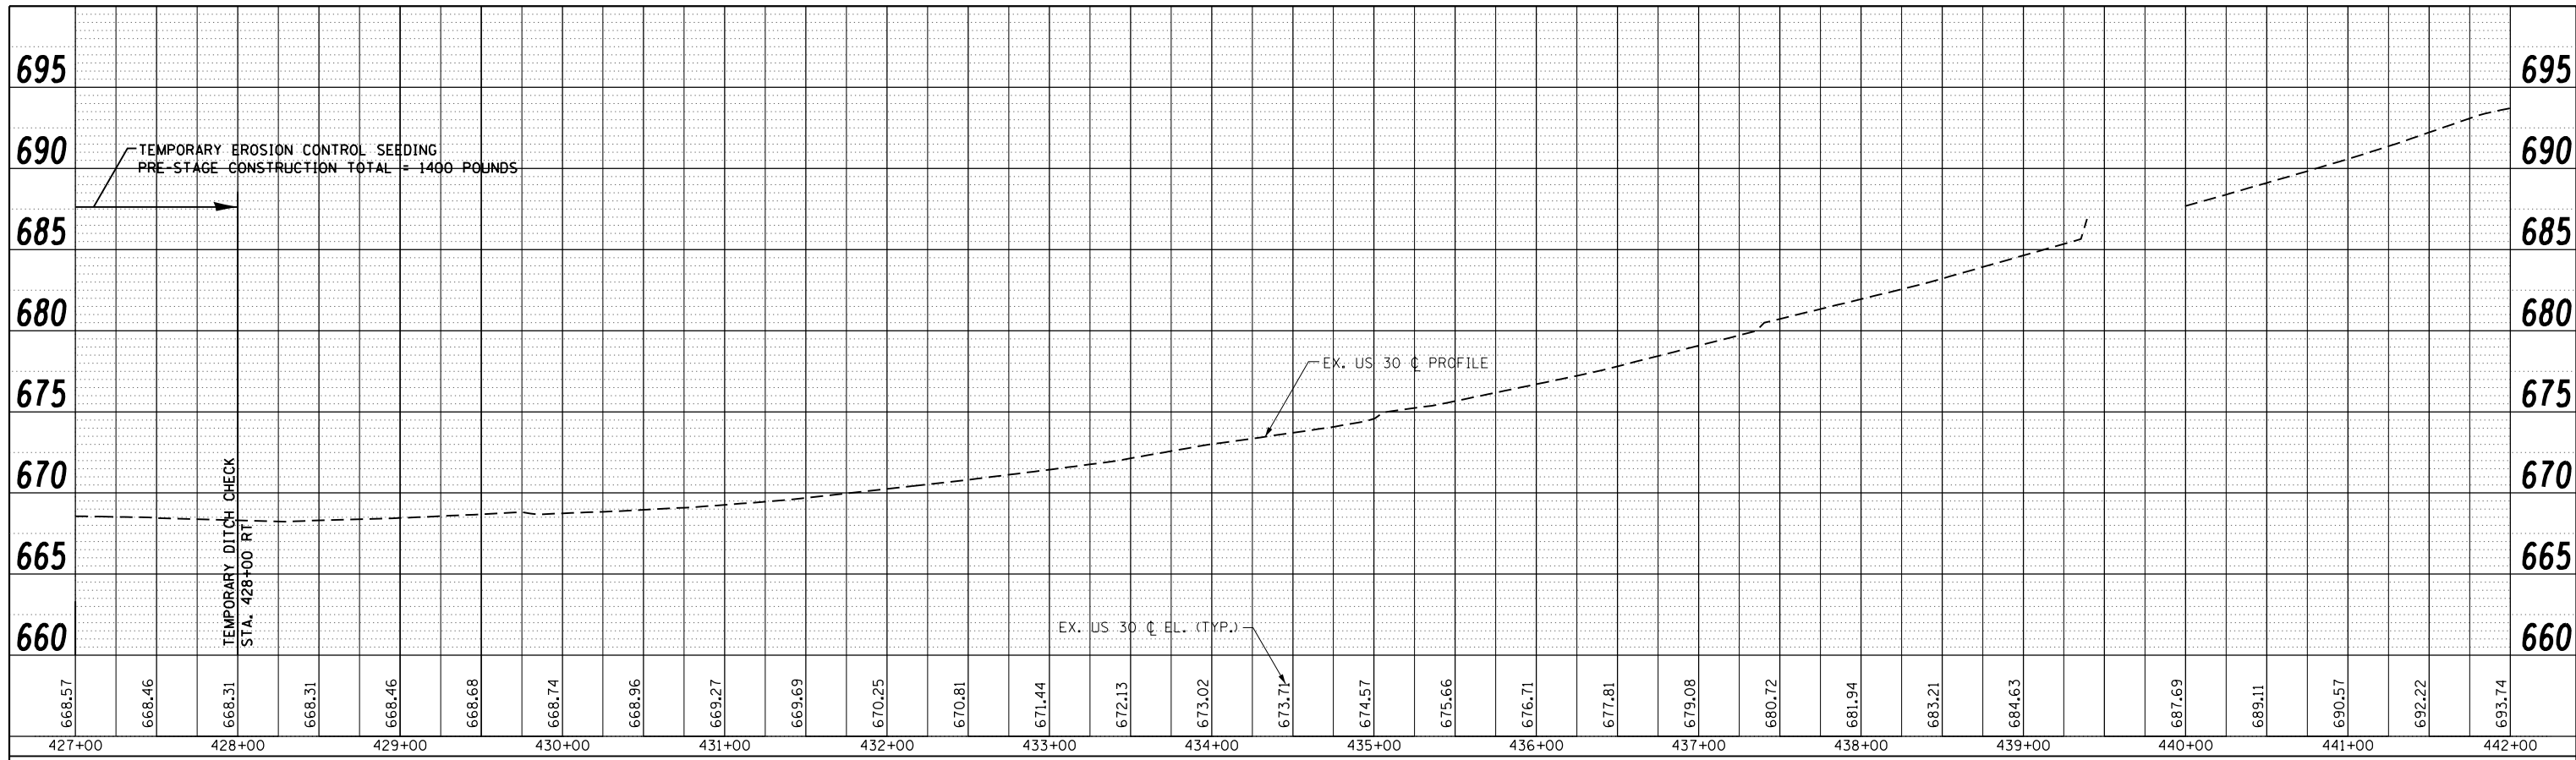


PLAN	SURVEYED	BY	DATE
	PLOTTED		
	ALIGNMENT CHECKED		
	NOTE BOOK NO.		
	CARD FILE NAME		

PROFILE	SURVEYED	BY	DATE
	PLOTTED		
	GRADES CHECKED		
	STRUCTURE NOTATIONS CHECKED		
	NOTE BOOK NO.		
	STRUCTURE		

1170 SOUTH HOUBOLT ROAD  
JOLIET, ILLINOIS 60431  
(815) 744-4200

FILE NAME =	USER NAME = amanda.j	DESIGNED	NJO	REVISED	-
st\jo1\6300--6399\6346\023\micro\sh\0160132-sh\TempDitchPro5.dgn		CHECKED	MAG	REVISED	-
		PLOT SCALE = 100.0000' / 1" =	DRAWN	AJJ	REVISED
		PLOT DATE = 4/26/2012	CHECKED	MAG	REVISED

STATE OF ILLINOIS  
DEPARTMENT OF TRANSPORTATION

SCALE: SHEET NO. 5 OF 5 SHEETS STA. 427+00 TO STA. 442+00

F.A.P. RTE.	SECTION	COUNTY	TOTAL SHEETS	SHEET NO.
349	11 WRS-3	KENDALL	527	156
CONTRACT NO.			60132	
FED. ROAD DIST. NO. 1 ILLINOIS FED. AID PROJECT				