
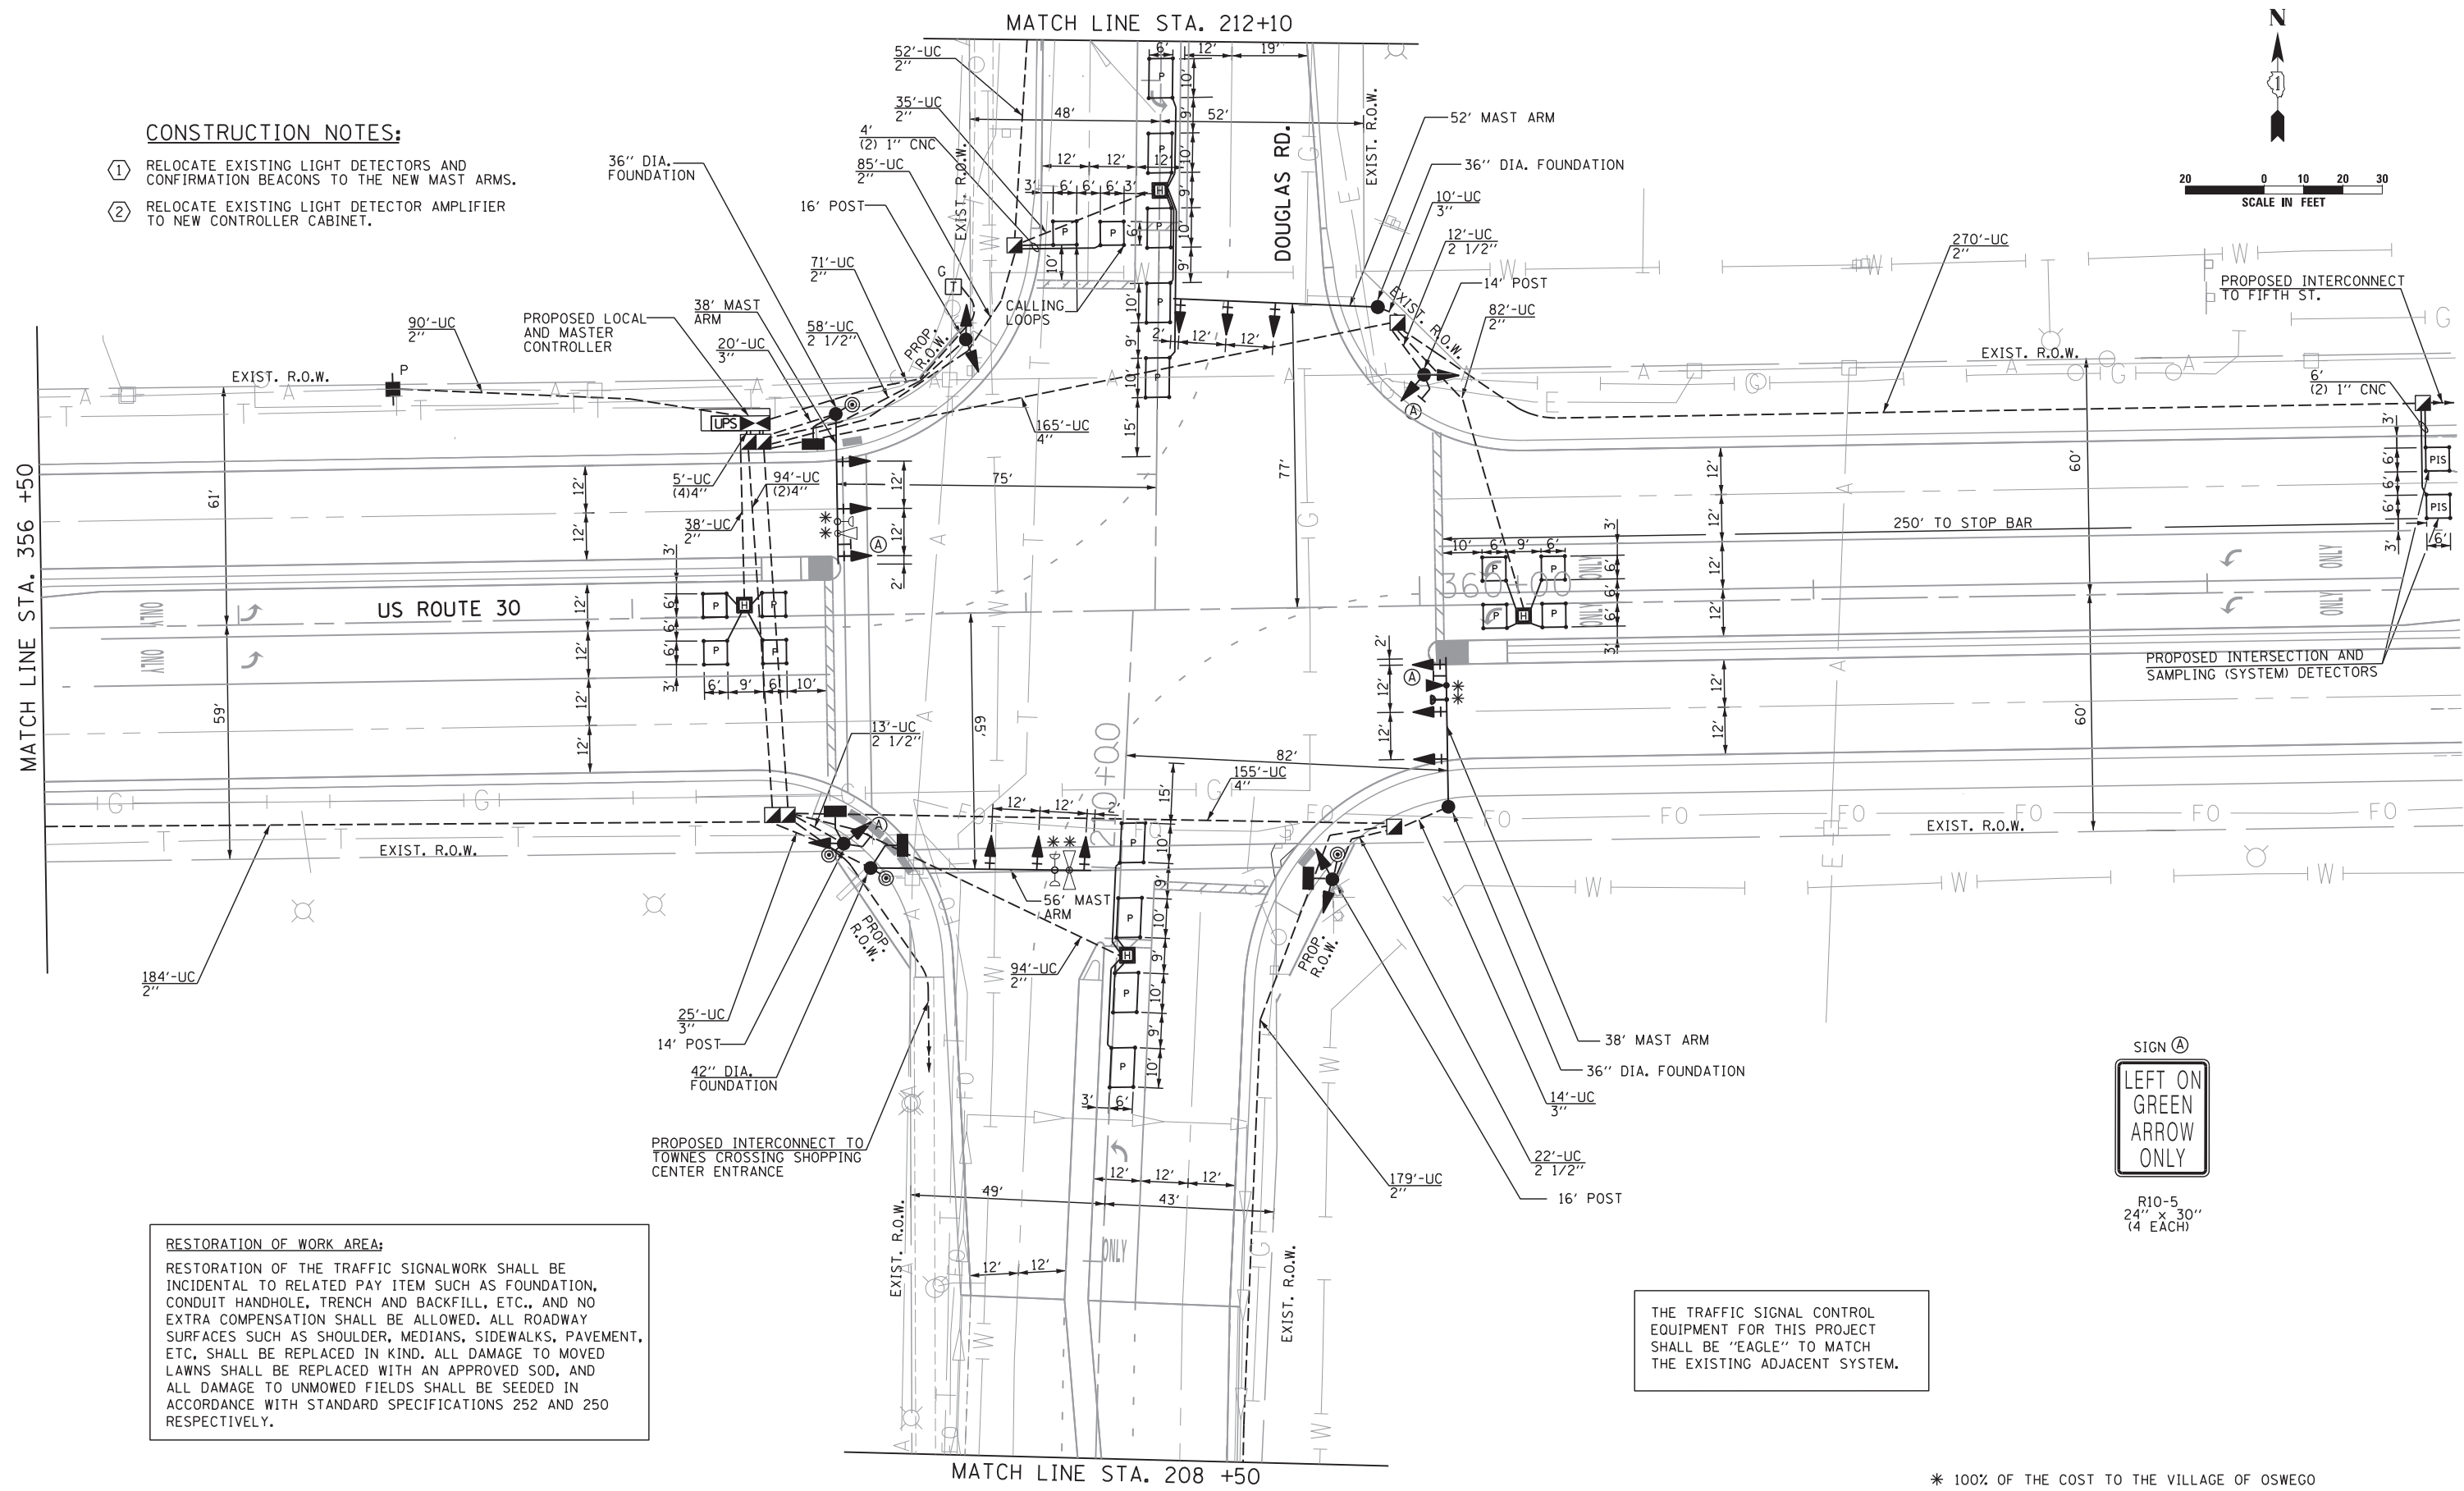


CONSTRUCTION NOTES:

- ① RELOCATE EXISTING LIGHT DETECTORS AND CONFIRMATION BEACONS TO THE NEW MAST ARMS.
- ② RELOCATE EXISTING LIGHT DETECTOR AMPLIFIER TO NEW CONTROLLER CABINET.

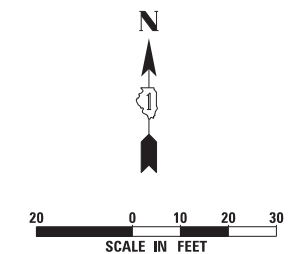

RESTORATION OF WORK AREA:
 RESTORATION OF THE TRAFFIC SIGNALWORK SHALL BE INCIDENTAL TO RELATED PAY ITEM SUCH AS FOUNDATION, CONDUIT HANDHOLE, TRENCH AND BACKFILL, ETC., AND NO EXTRA COMPENSATION SHALL BE ALLOWED. ALL ROADWAY SURFACES SUCH AS SHOULDER, MEDIANS, SIDEWALKS, PAVEMENT, ETC. SHALL BE REPLACED IN KIND. ALL DAMAGE TO MOVED LAWNS SHALL BE REPLACED WITH AN APPROVED SOD, AND ALL DAMAGE TO UNMOWED FIELDS SHALL BE SEEDDED IN ACCORDANCE WITH STANDARD SPECIFICATIONS 252 AND 250 RESPECTIVELY.

THE TRAFFIC SIGNAL CONTROL EQUIPMENT FOR THIS PROJECT SHALL BE "EAGLE" TO MATCH THE EXISTING ADJACENT SYSTEM.



R10-5
 24" x 30"
 (4 EACH)

* 100% OF THE COST TO THE VILLAGE OF OSWEGO

\\d010\Projects\264\Dgn\CADD_Sheets\160132-SHT-TS-15.dgn

SINGH
 CONSULTING ENGINEERS
 www.singhinc.com

USER NAME = vpelegrinos
 PLOT SCALE = 20.000' / in.
 PLOT DATE = 4/25/2012

DESIGNED - VO
 DRAWN - YJ
 CHECKED - KGP
 DATE -

REVISED -
 REVISED -
 REVISED -
 REVISED -

STATE OF ILLINOIS
 DEPARTMENT OF TRANSPORTATION

TRAFFIC SIGNAL MODERNIZATION PLAN
 US ROUTE 30 AT DOUGLAS RD.

SCALE: 1"=20' SHEET NO. OF SHEETS STA. TO STA.

| | | | | |
|---|----------|---------|--------------|-----------|
| F.A.P. RTE. | SECTION | COUNTY | TOTAL SHEETS | SHEET NO. |
| 349 | 11 WRS-3 | KENDALL | 527 | 259 |
| CONTRACT NO. 60132 | | | | |
| FED. ROAD DIST. NO. 1 ILLINOIS FED. AID PROJECT | | | | |