


| | |
|---------------|--|
| DATE | |
| BY | |
| FINAL SURVEY | |
| SURVEYED | |
| PLOTTED | |
| TEMPLATE | |
| NOTE BOOK | |
| AREAS CHECKED | |
| NO. | |

| | |
|-----------------|--|
| DATE | |
| BY | |
| ORIGINAL SURVEY | |
| SURVEYED | |
| PLOTTED | |
| TEMPLATE | |
| NOTE BOOK | |
| AREAS CHECKED | |
| NO. | |

FILE NAME = s:\p1\6300-6399\6346\223\micross\st\0160132-art-asprenstage.dgn

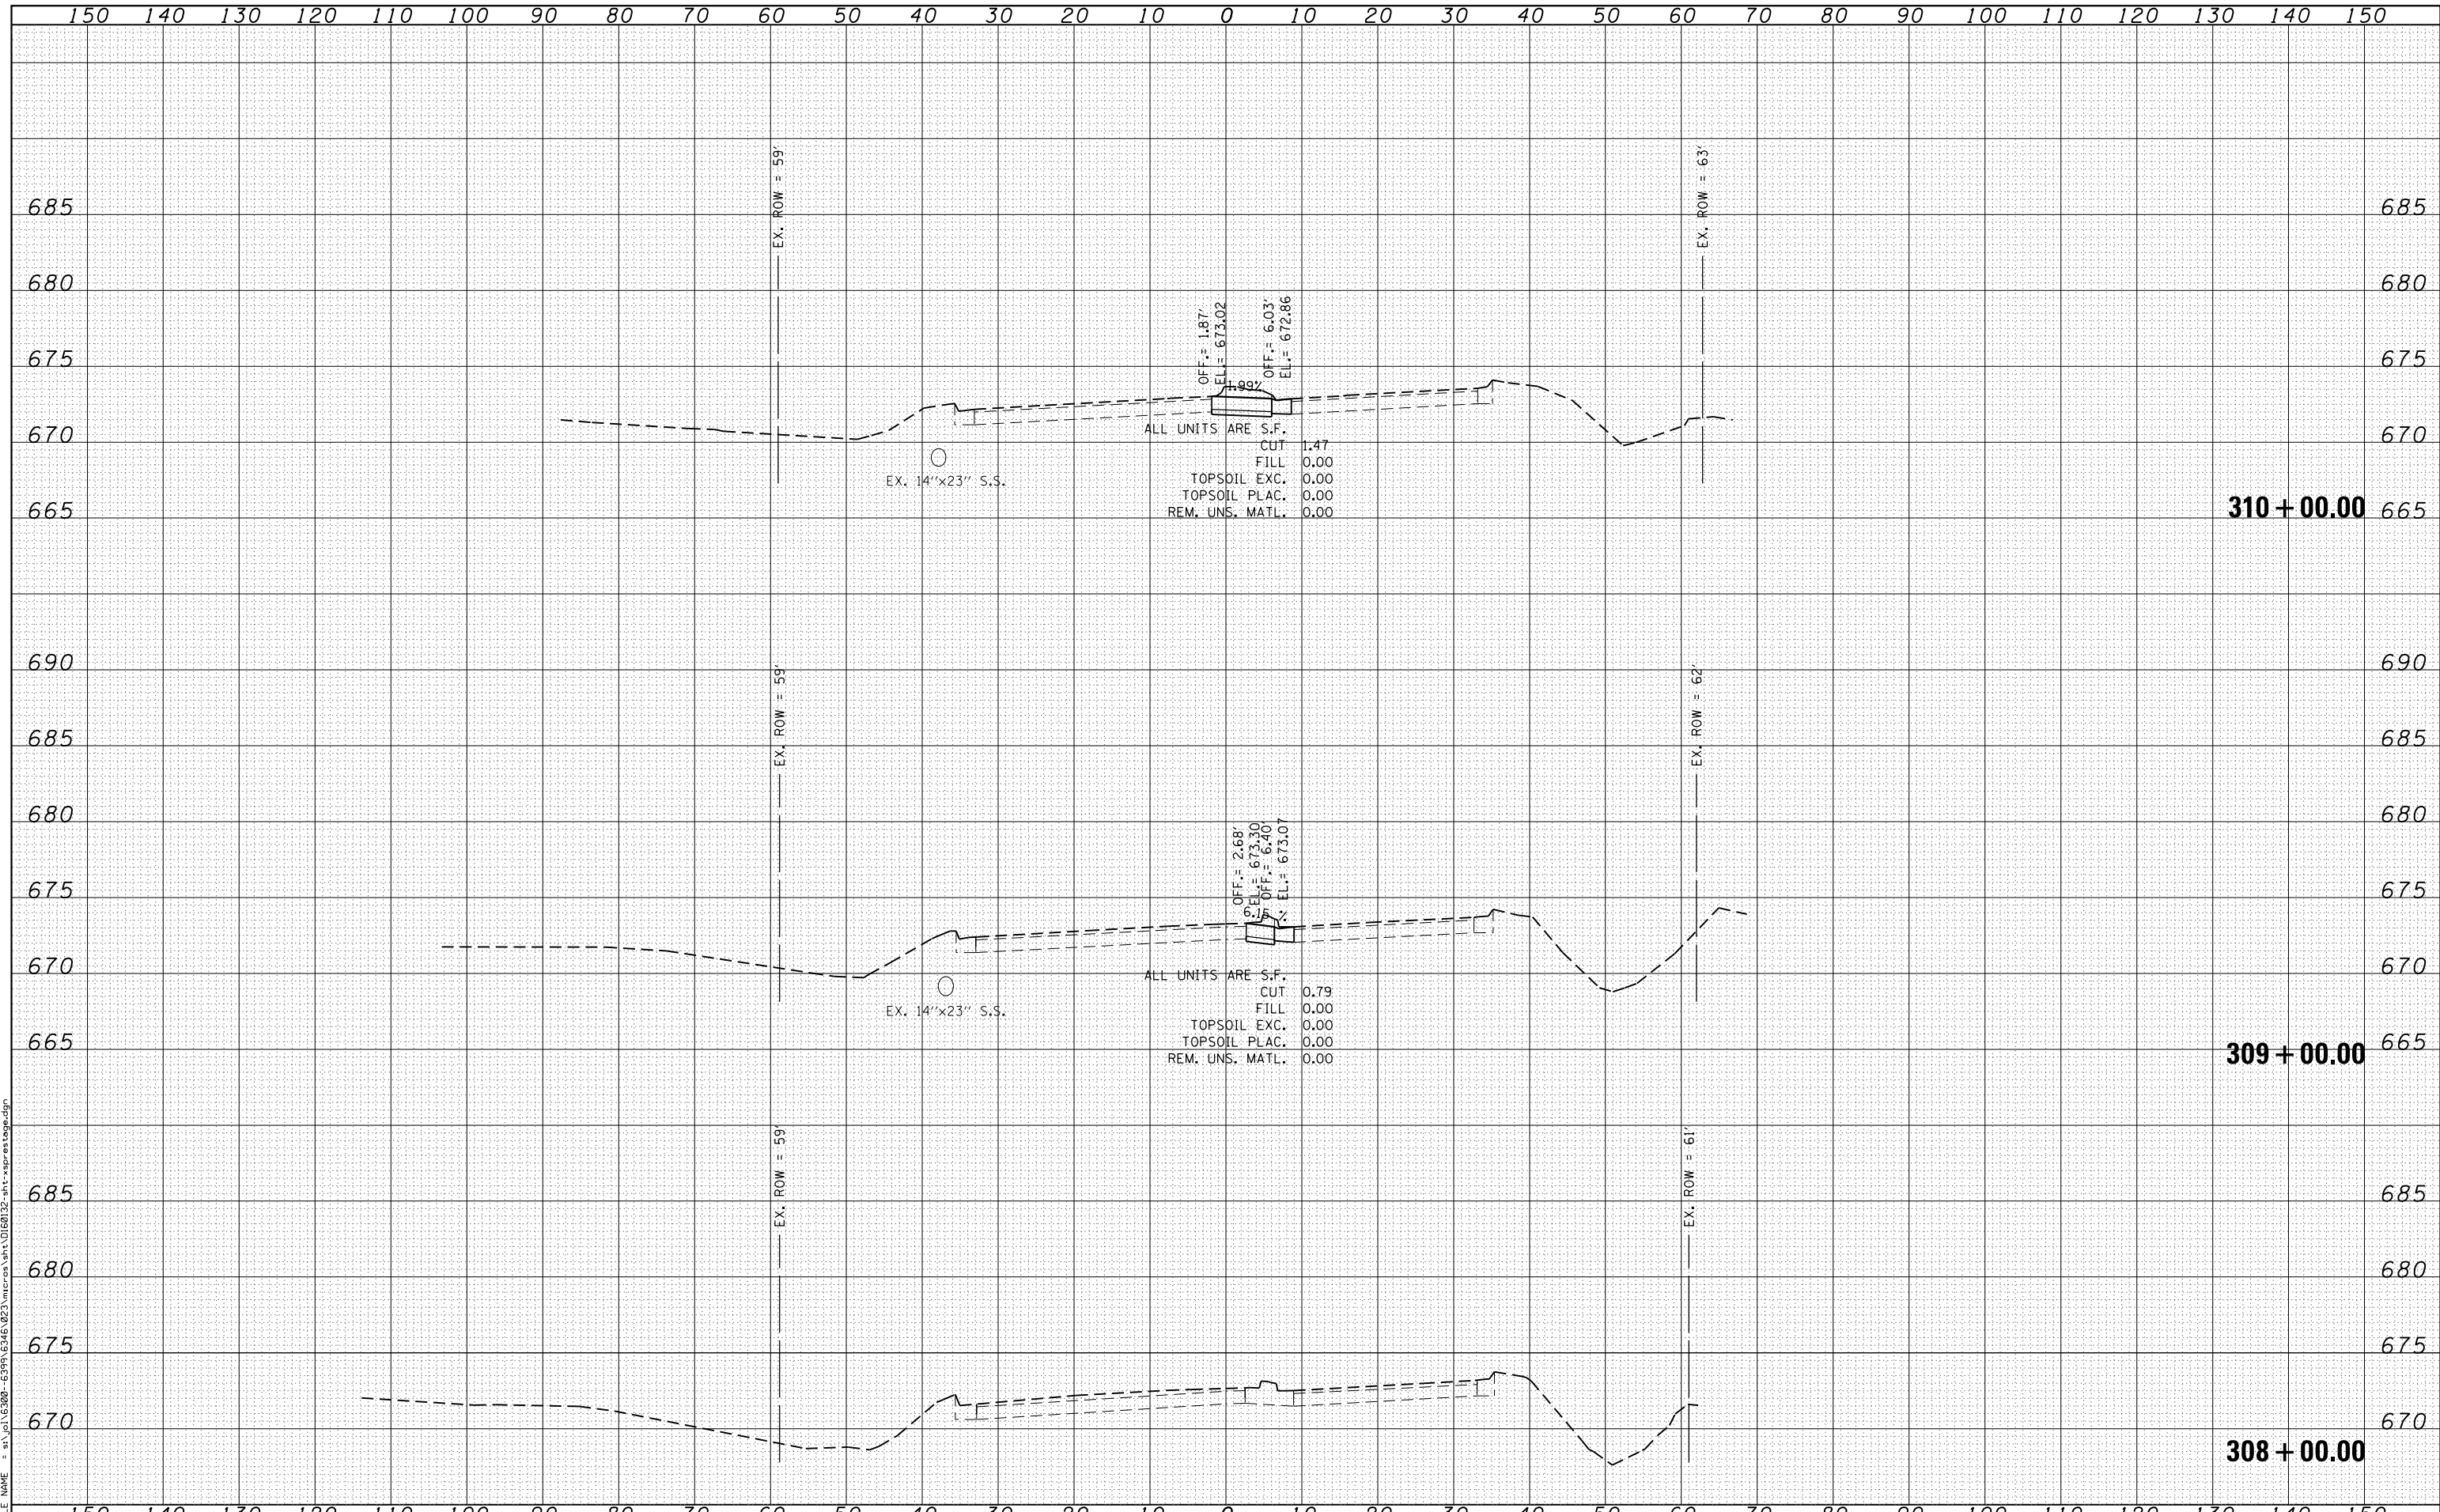

SA STRAND ASSOCIATES
 1170 SOUTH HOBOLT ROAD
 JOLIET, ILLINOIS 60431
 (815) 744-4200

| | | |
|-----------------------------|----------------|-----------|
| USER NAME = amanda.j | DESIGNED - MAG | REVISED - |
| | DRAWN - AJJ | REVISED - |
| PLOT SCALE = 20.0000' / in. | CHECKED - BMA | REVISED - |
| PLOT DATE = 5/14/2012 | DATE 4/25/2012 | REVISED - |

**STATE OF ILLINOIS
 DEPARTMENT OF TRANSPORTATION**

US 30 PRE-STAGE CROSS SECTIONS

SCALE: SHEET OF SHEETS STA. 308+00.00 TO STA. 310+00.00

| | | | | |
|--------------------|----------|---------|--------------|-----------|
| F.A.P. RTE. | SECTION | COUNTY | TOTAL SHEETS | SHEET NO. |
| 349 | 11 WRS-3 | KENDALL | 527 | 377 |
| CONTRACT NO. 60132 | | | | |

FED. ROAD DIST. NO. 1 ILLINOIS FED. AID PROJECT