


DATE	
BY	
FINAL SURVEY	SURVEYED
NOTE BOOK	PLOTTED
NO.	TEMPLATE
	AREAS CHECKED

DATE	
BY	
ORIGINAL SURVEY	SURVEYED
NOTE BOOK	PLOTTED
NO.	TEMPLATE
	AREAS CHECKED

FILE NAME = s:\p1\16300-6399-6346\223\micross\stn\0160132-ant-esprenstage.dgn

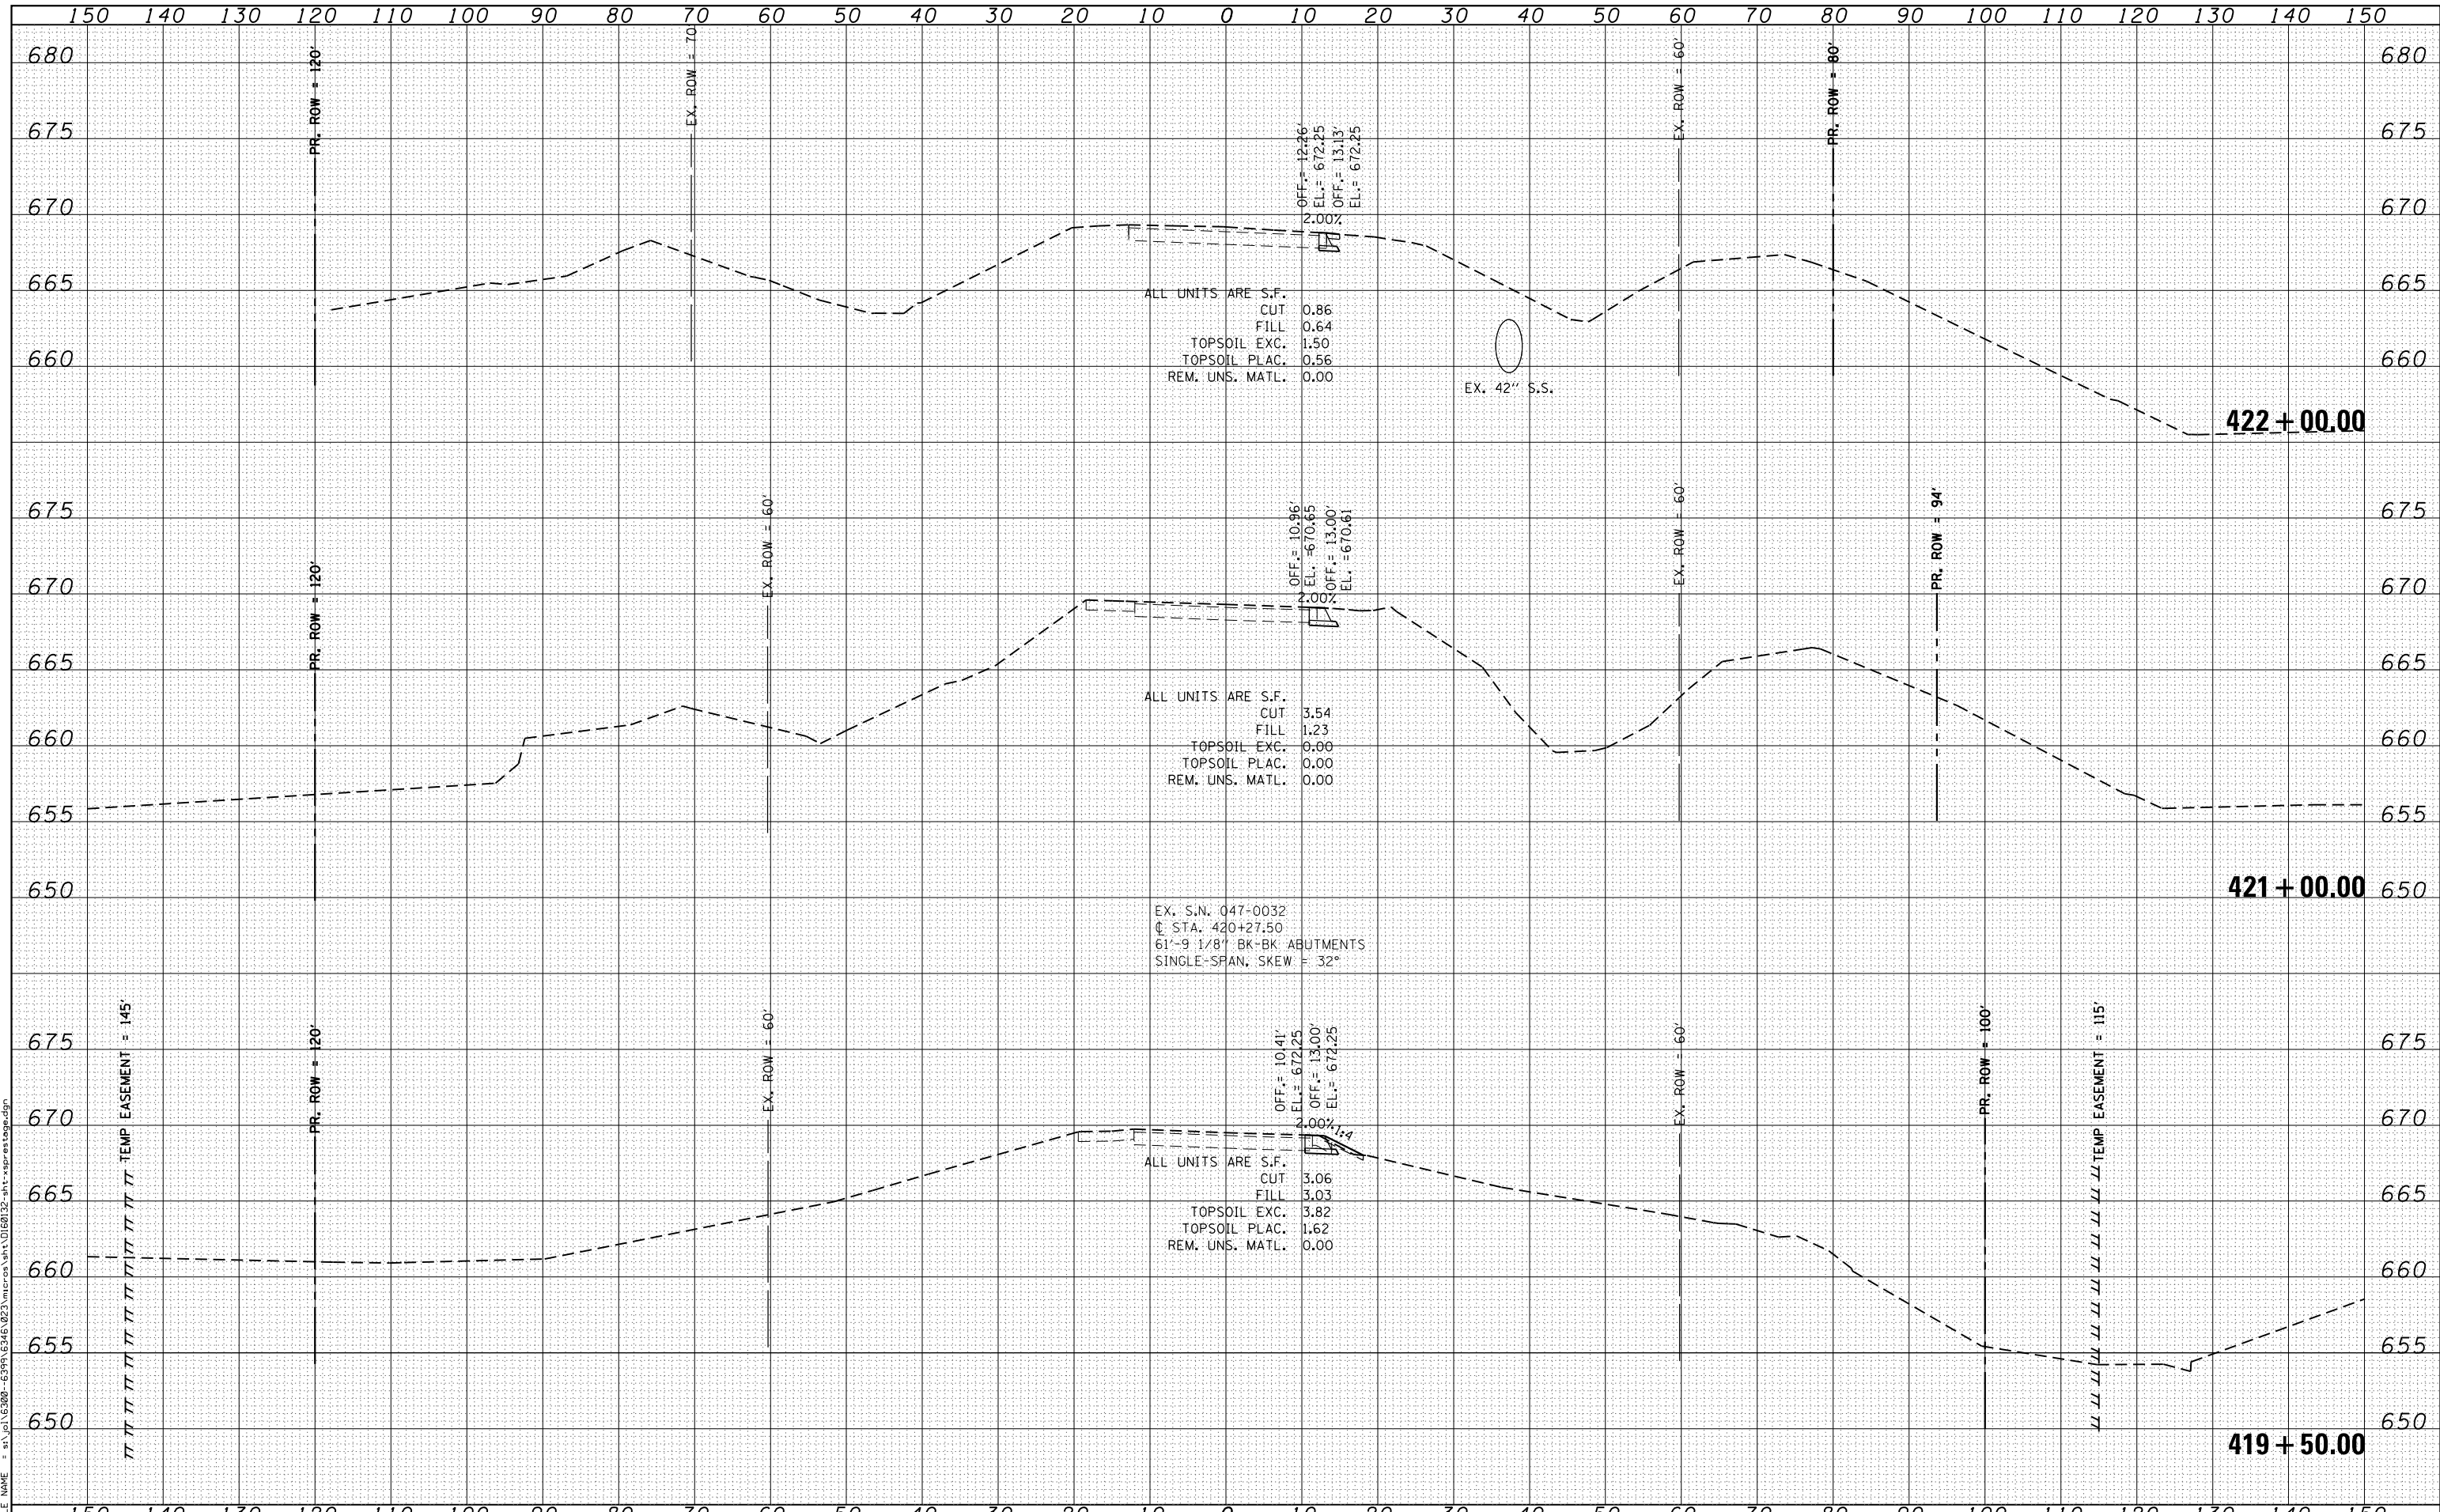

**STRAND ASSOCIATES**  
1170 SOUTH HOUBOLT ROAD  
JOLIET, ILLINOIS 60431  
(815) 744-4200

USER NAME = amanda.j	DESIGNED - MAG	REVISIED -
	DRAWN - AJJ	REVISIED -
PLOT SCALE = 20.0000' / in.	CHECKED - BMA	REVISIED -
PLOT DATE = 5/14/2012	DATE 4/25/2012	REVISIED -

**STATE OF ILLINOIS  
DEPARTMENT OF TRANSPORTATION**

**US 30 PRE-STAGE CROSS SECTIONS**  
SCALE: SHEET OF SHEETS STA. 419+50.00 TO STA. 422+00.00

F.A.P. RTE.	SECTION	COUNTY	TOTAL SHEETS	SHEET NO.
349	11 WRS-3	KENDALL	527	419
FED. ROAD DIST. NO. 1 ILLINOIS FED. AID PROJECT			CONTRACT NO. 60132	