


DATE	
BY	
FINAL SURVEY	SURVEYED
NOTE BOOK	PLOTTED
NO.	TEMPLATE
	AREAS CHECKED

DATE	
BY	
ORIGINAL SURVEY	SURVEYED
NOTE BOOK	PLOTTED
NO.	TEMPLATE
	AREAS CHECKED

FILE NAME = s:\p1\15200-6394\6346\923\micross\st1\0160132-ant-ssprestage.dgn

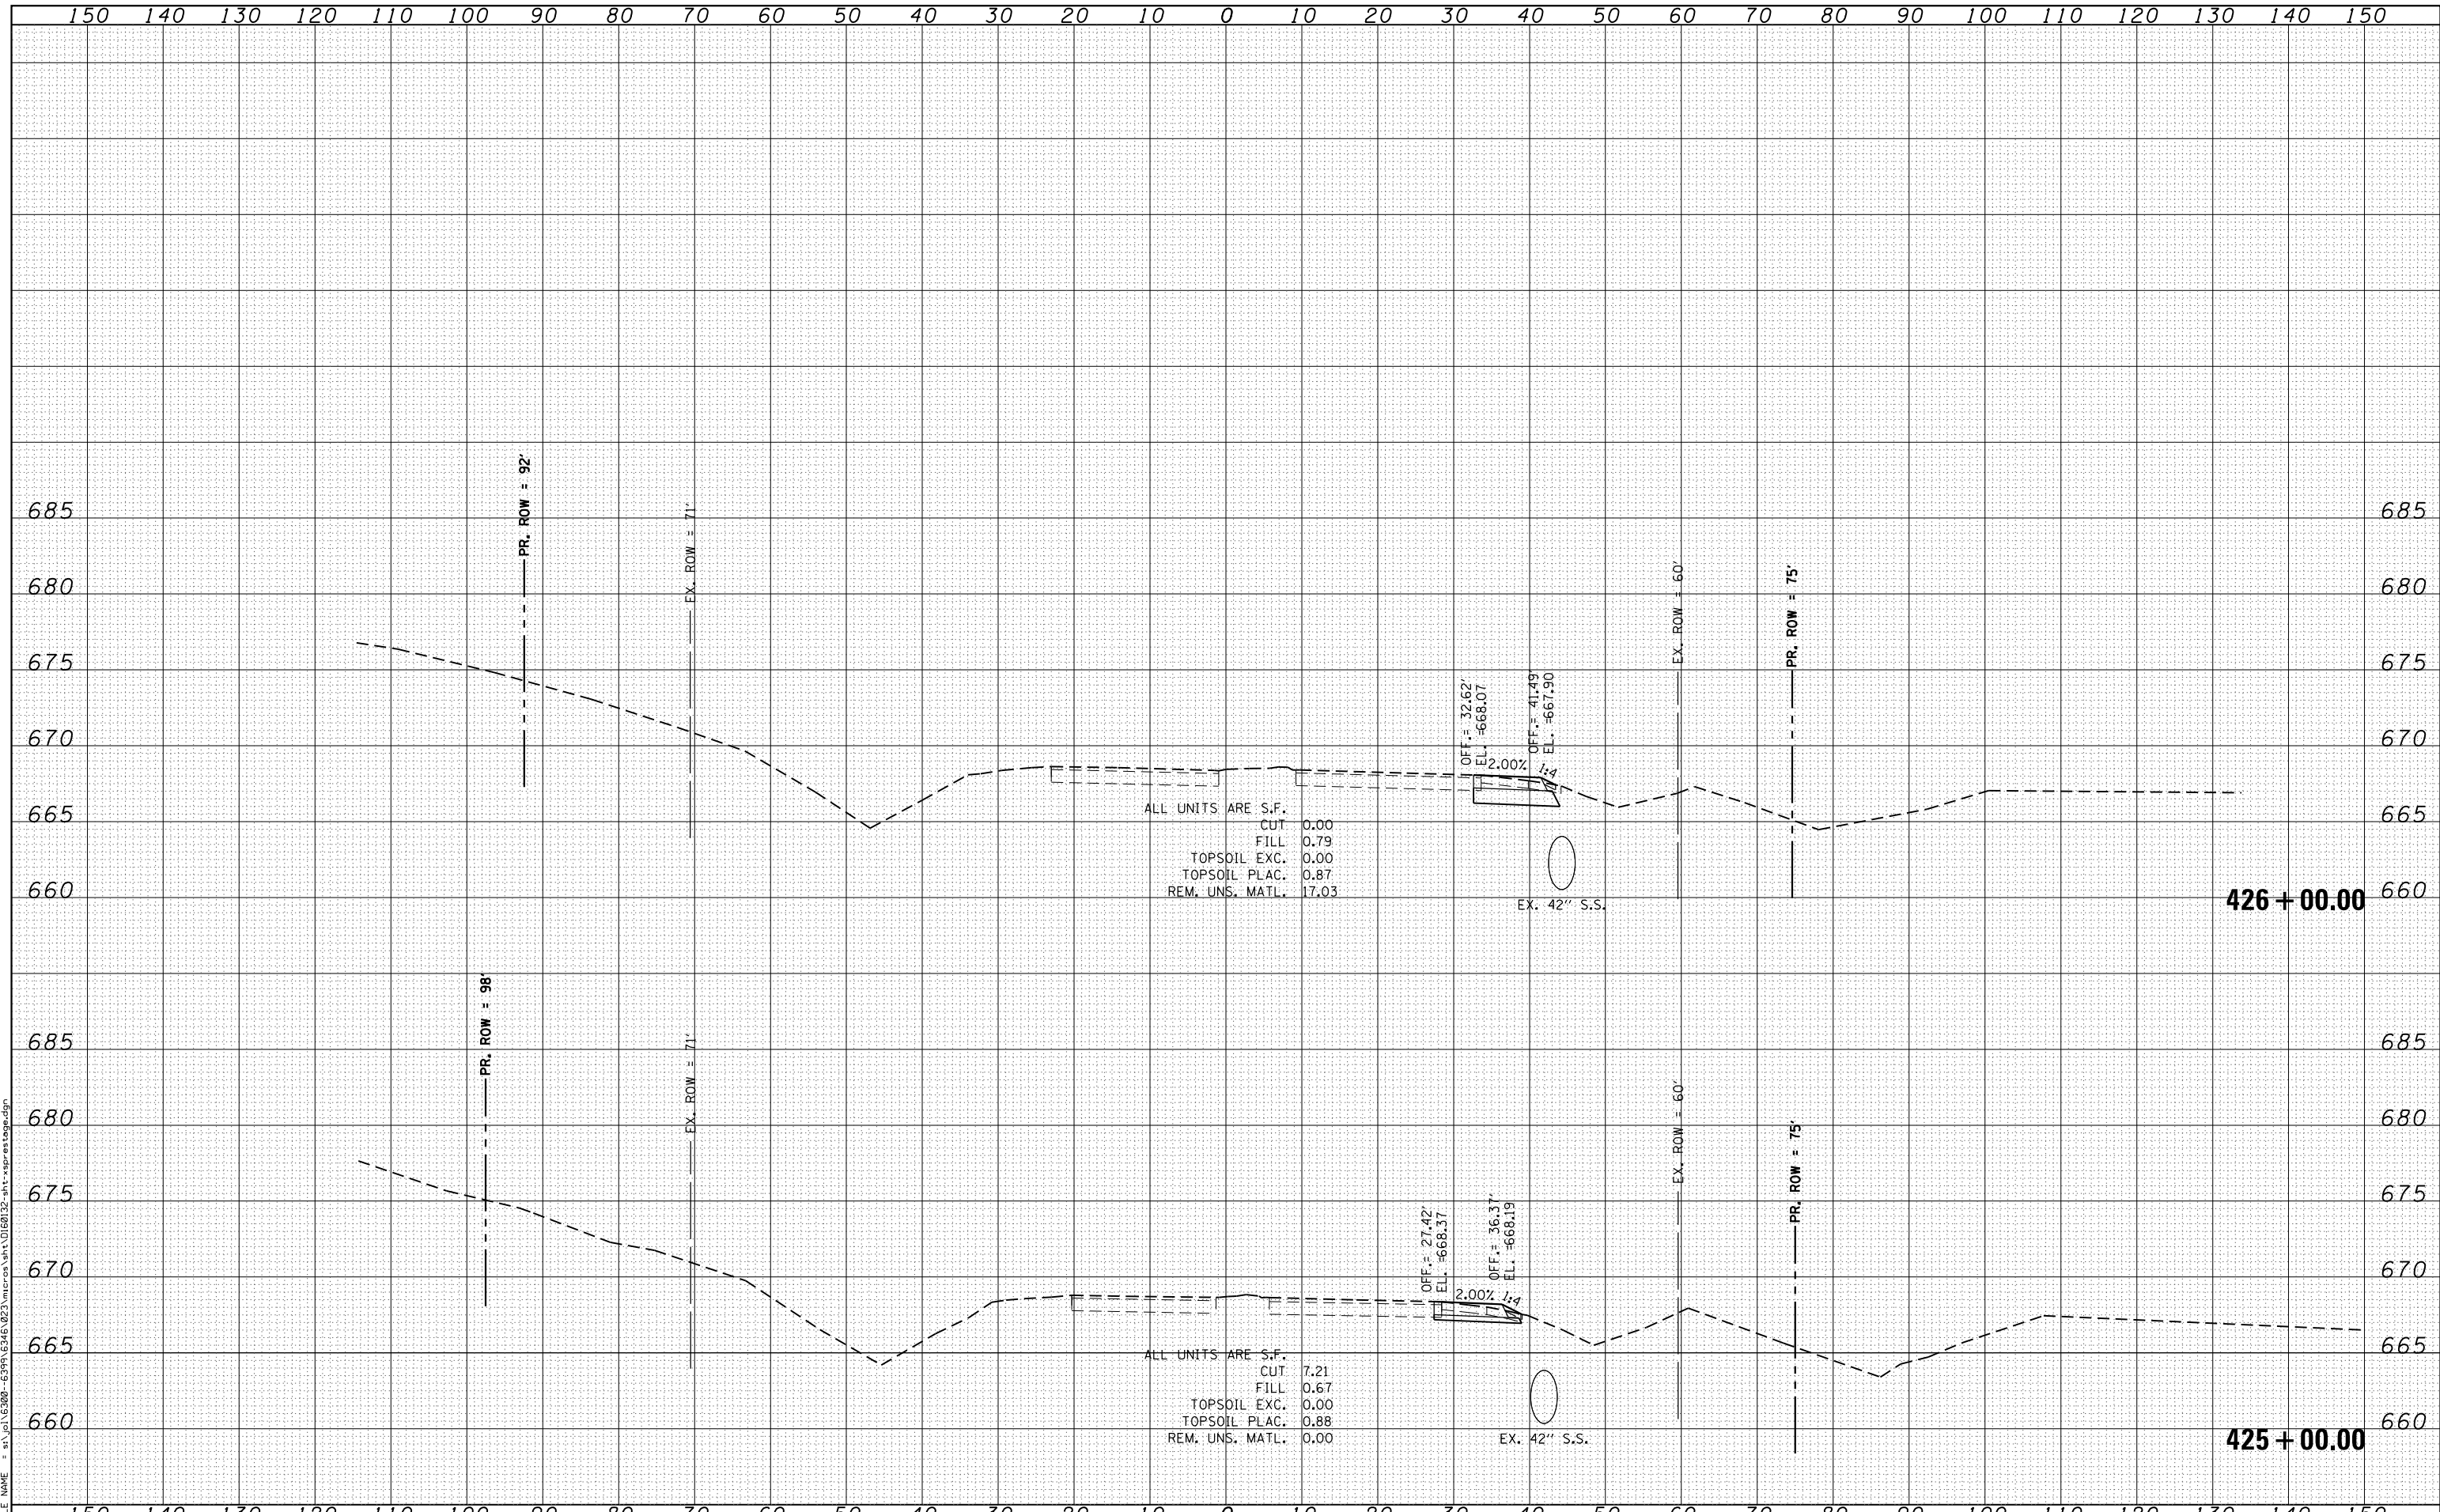

SA
 1170 SOUTH HOUBOLT ROAD
 JOLIET, ILLINOIS 60431
STRAND
 ASSOCIATES®
 (815) 744-4200

USER NAME = amanda.j	DESIGNED - MAG	REVISD -
	DRAWN - AJJ	REVISD -
PLOT SCALE = 20.0000' / in.	CHECKED - BMA	REVISD -
PLOT DATE = 5/14/2012	DATE 4/25/2012	REVISD -

STATE OF ILLINOIS
DEPARTMENT OF TRANSPORTATION

US 30 PRE-STAGE CROSS SECTIONS

SCALE: SHEET OF SHEETS STA. 425+00.00 TO STA. 426+00.00

F.A.P. RTE.	SECTION	COUNTY	TOTAL SHEETS	SHEET NO.
349	11 WRS-3	KENDALL	527	421
FED. ROAD DIST. NO. 1 ILLINOIS FED. AID PROJECT			CONTRACT NO. 60132	