
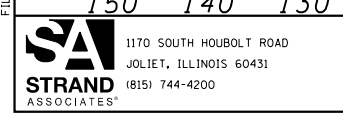


DATE	
BY	
ORIGINAL SURVEY	
SURVEYED	
PLOTTED	
TEMPLATE	
AREAS CHECKED	
NO.	
FINAL SURVEY	
NOTE BOOK	
AREAS CHECKED	
NO.	

DATE	
BY	
ORIGINAL SURVEY	
SURVEYED	
PLOTTED	
TEMPLATE	
AREAS CHECKED	
NO.	
FINAL SURVEY	
NOTE BOOK	
AREAS CHECKED	
NO.	

FILE NAME = s:\p1\15200-6394-6346\223\micross\stn\0160132-art-esprenstage.dgn

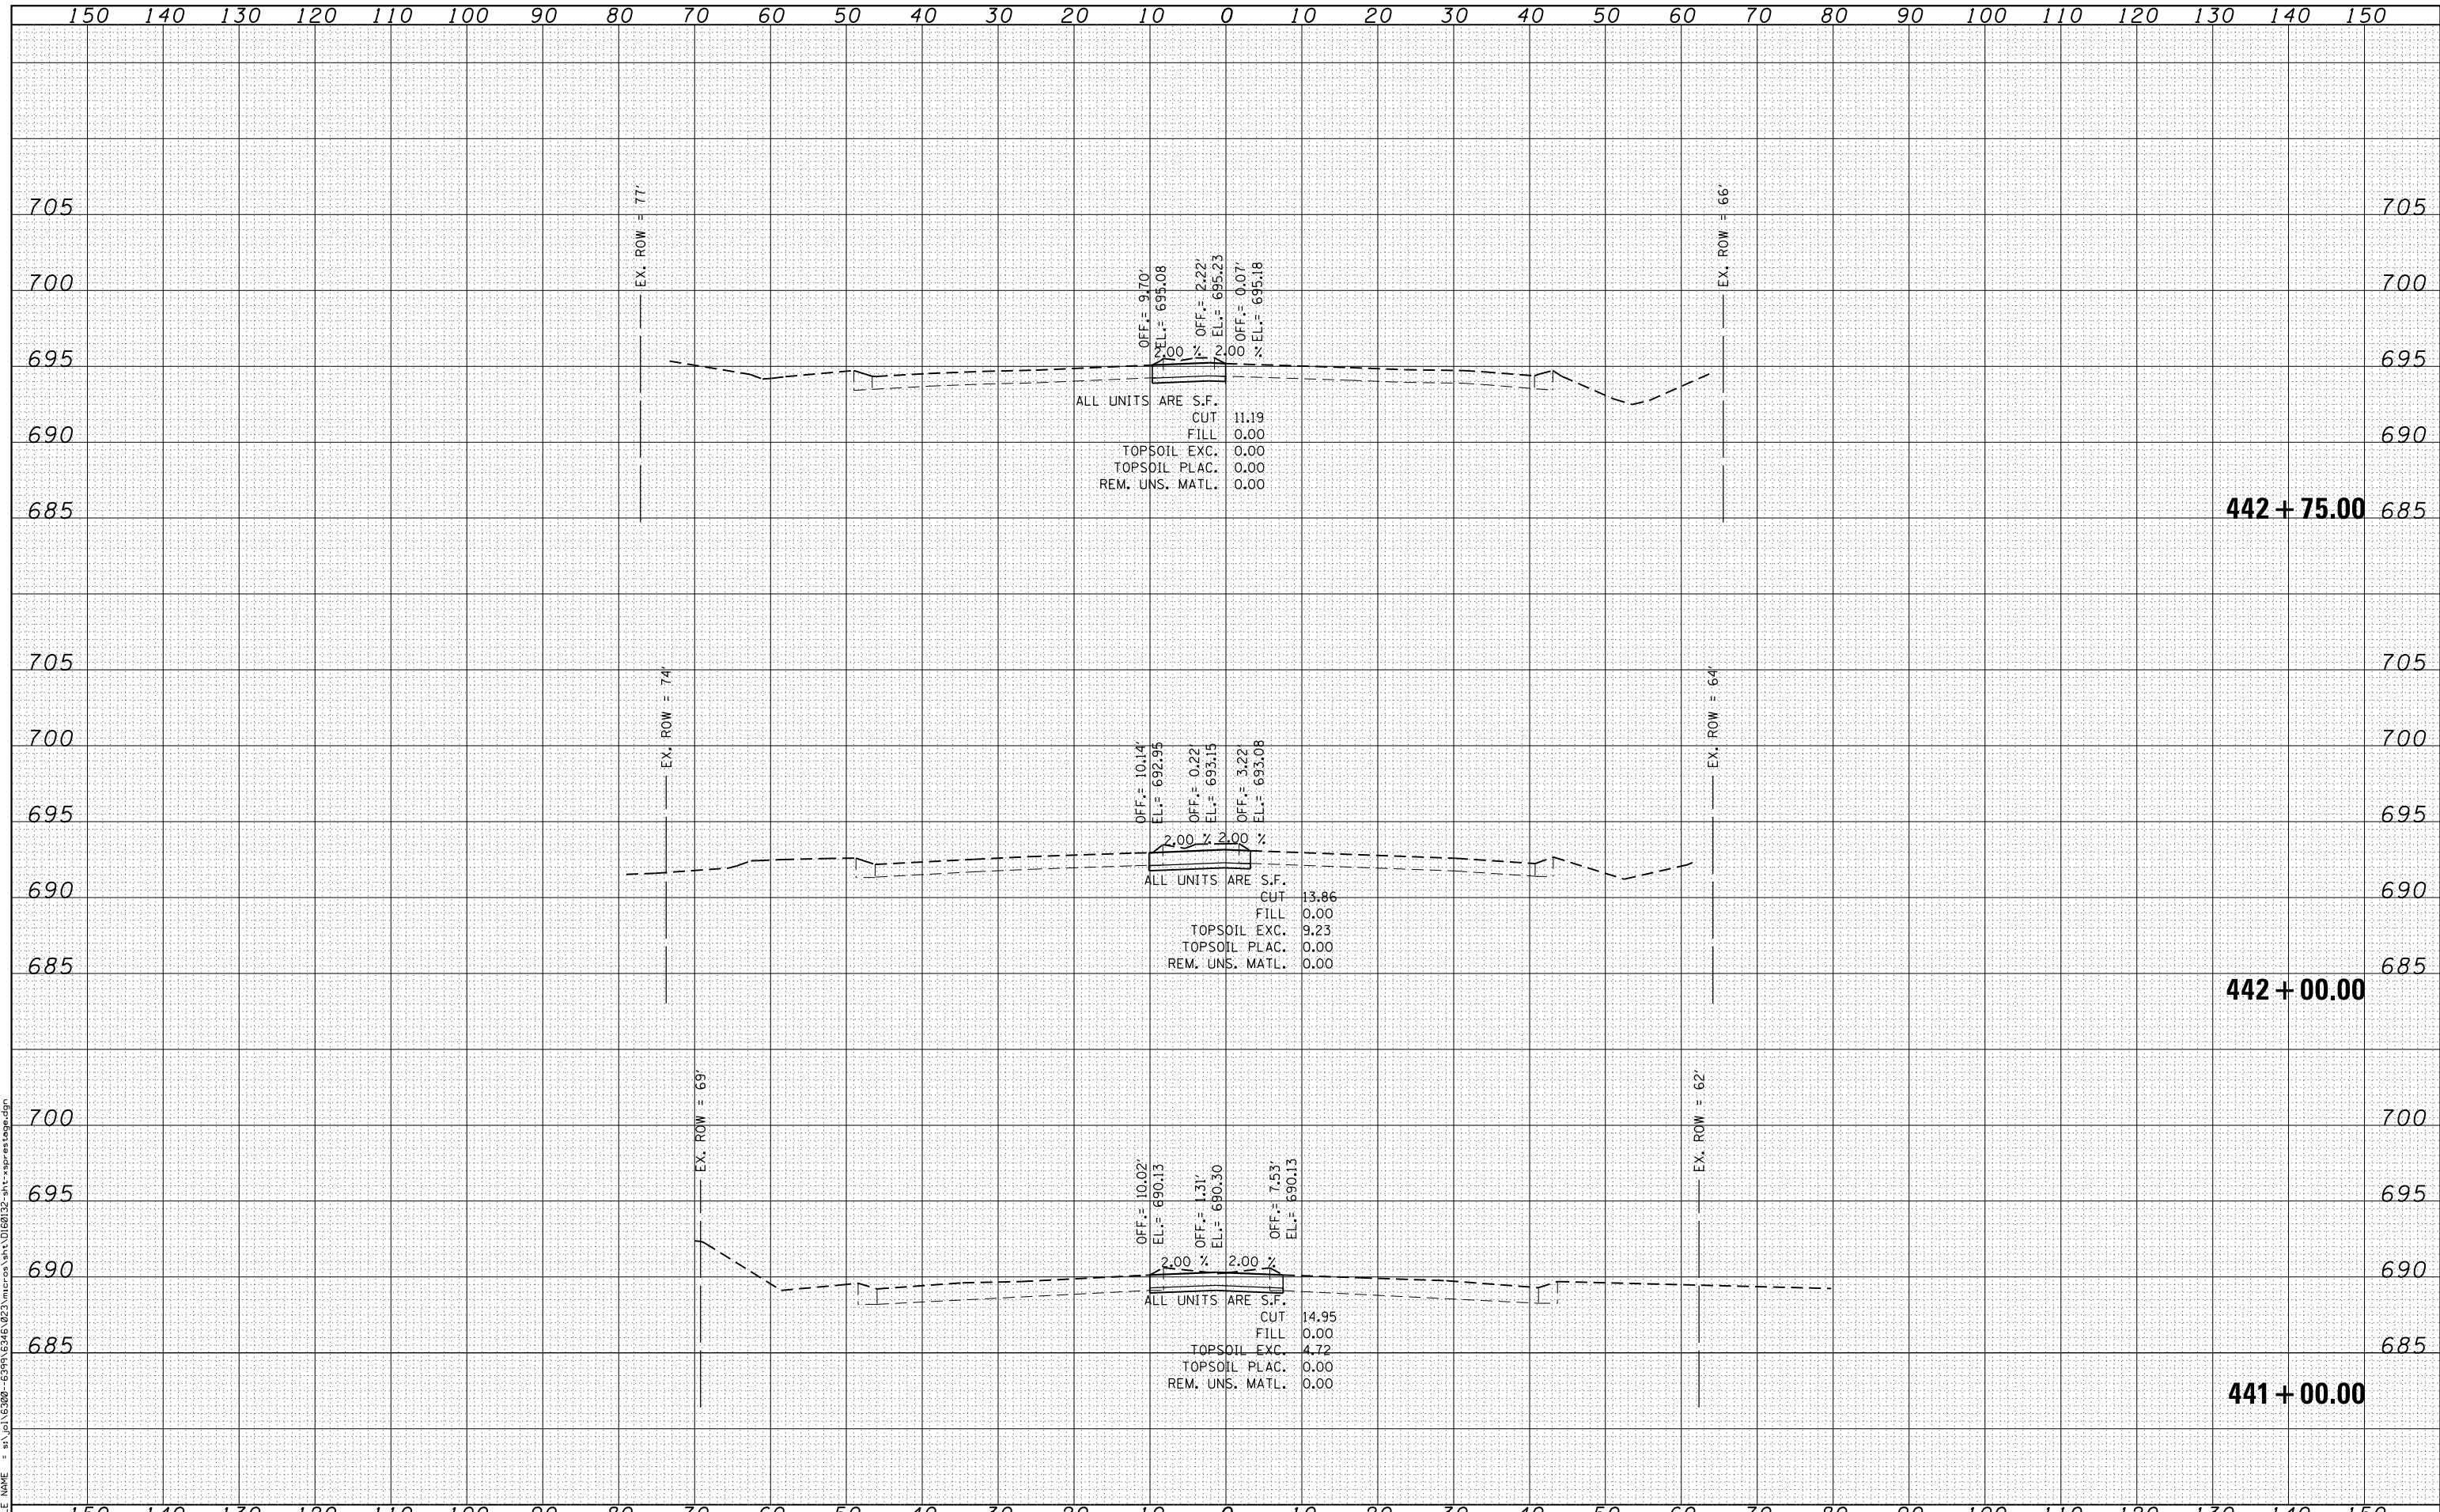

USER NAME = amanda.j	DESIGNED - MAG	REVISIED -
PLOT SCALE = 20.0000' / in.	DRAWN - AJJ	REVISIED -
PLOT DATE = 5/14/2012	CHECKED - BMA	REVISIED -
	DATE 4/25/2012	REVISIED -

STATE OF ILLINOIS  
DEPARTMENT OF TRANSPORTATION

US 30 PRE-STAGE CROSS SECTIONS

SCALE: SHEET OF SHEETS STA. 441+00.00 TO STA. 442+75.00

F.A.P. RTE.	SECTION	COUNTY	TOTAL SHEETS	SHEET NO.
349	11 WRS-3	KENDALL	527	425
CONTRACT NO. 60132				
FED. ROAD DIST. NO. 1 ILLINOIS FED. AID PROJECT				