


| | |
|-----------------|--|
| DATE | |
| BY | |
| FINISHED SURVEY | |
| PLOTTED | |
| TEMPLATE | |
| NOTE BOOK | |
| AREAS CHECKED | |
| NO. | |

| | |
|-----------------|--|
| DATE | |
| BY | |
| ORIGINAL SURVEY | |
| PLOTTED | |
| TEMPLATE | |
| NOTE BOOK | |
| AREAS CHECKED | |
| NO. | |

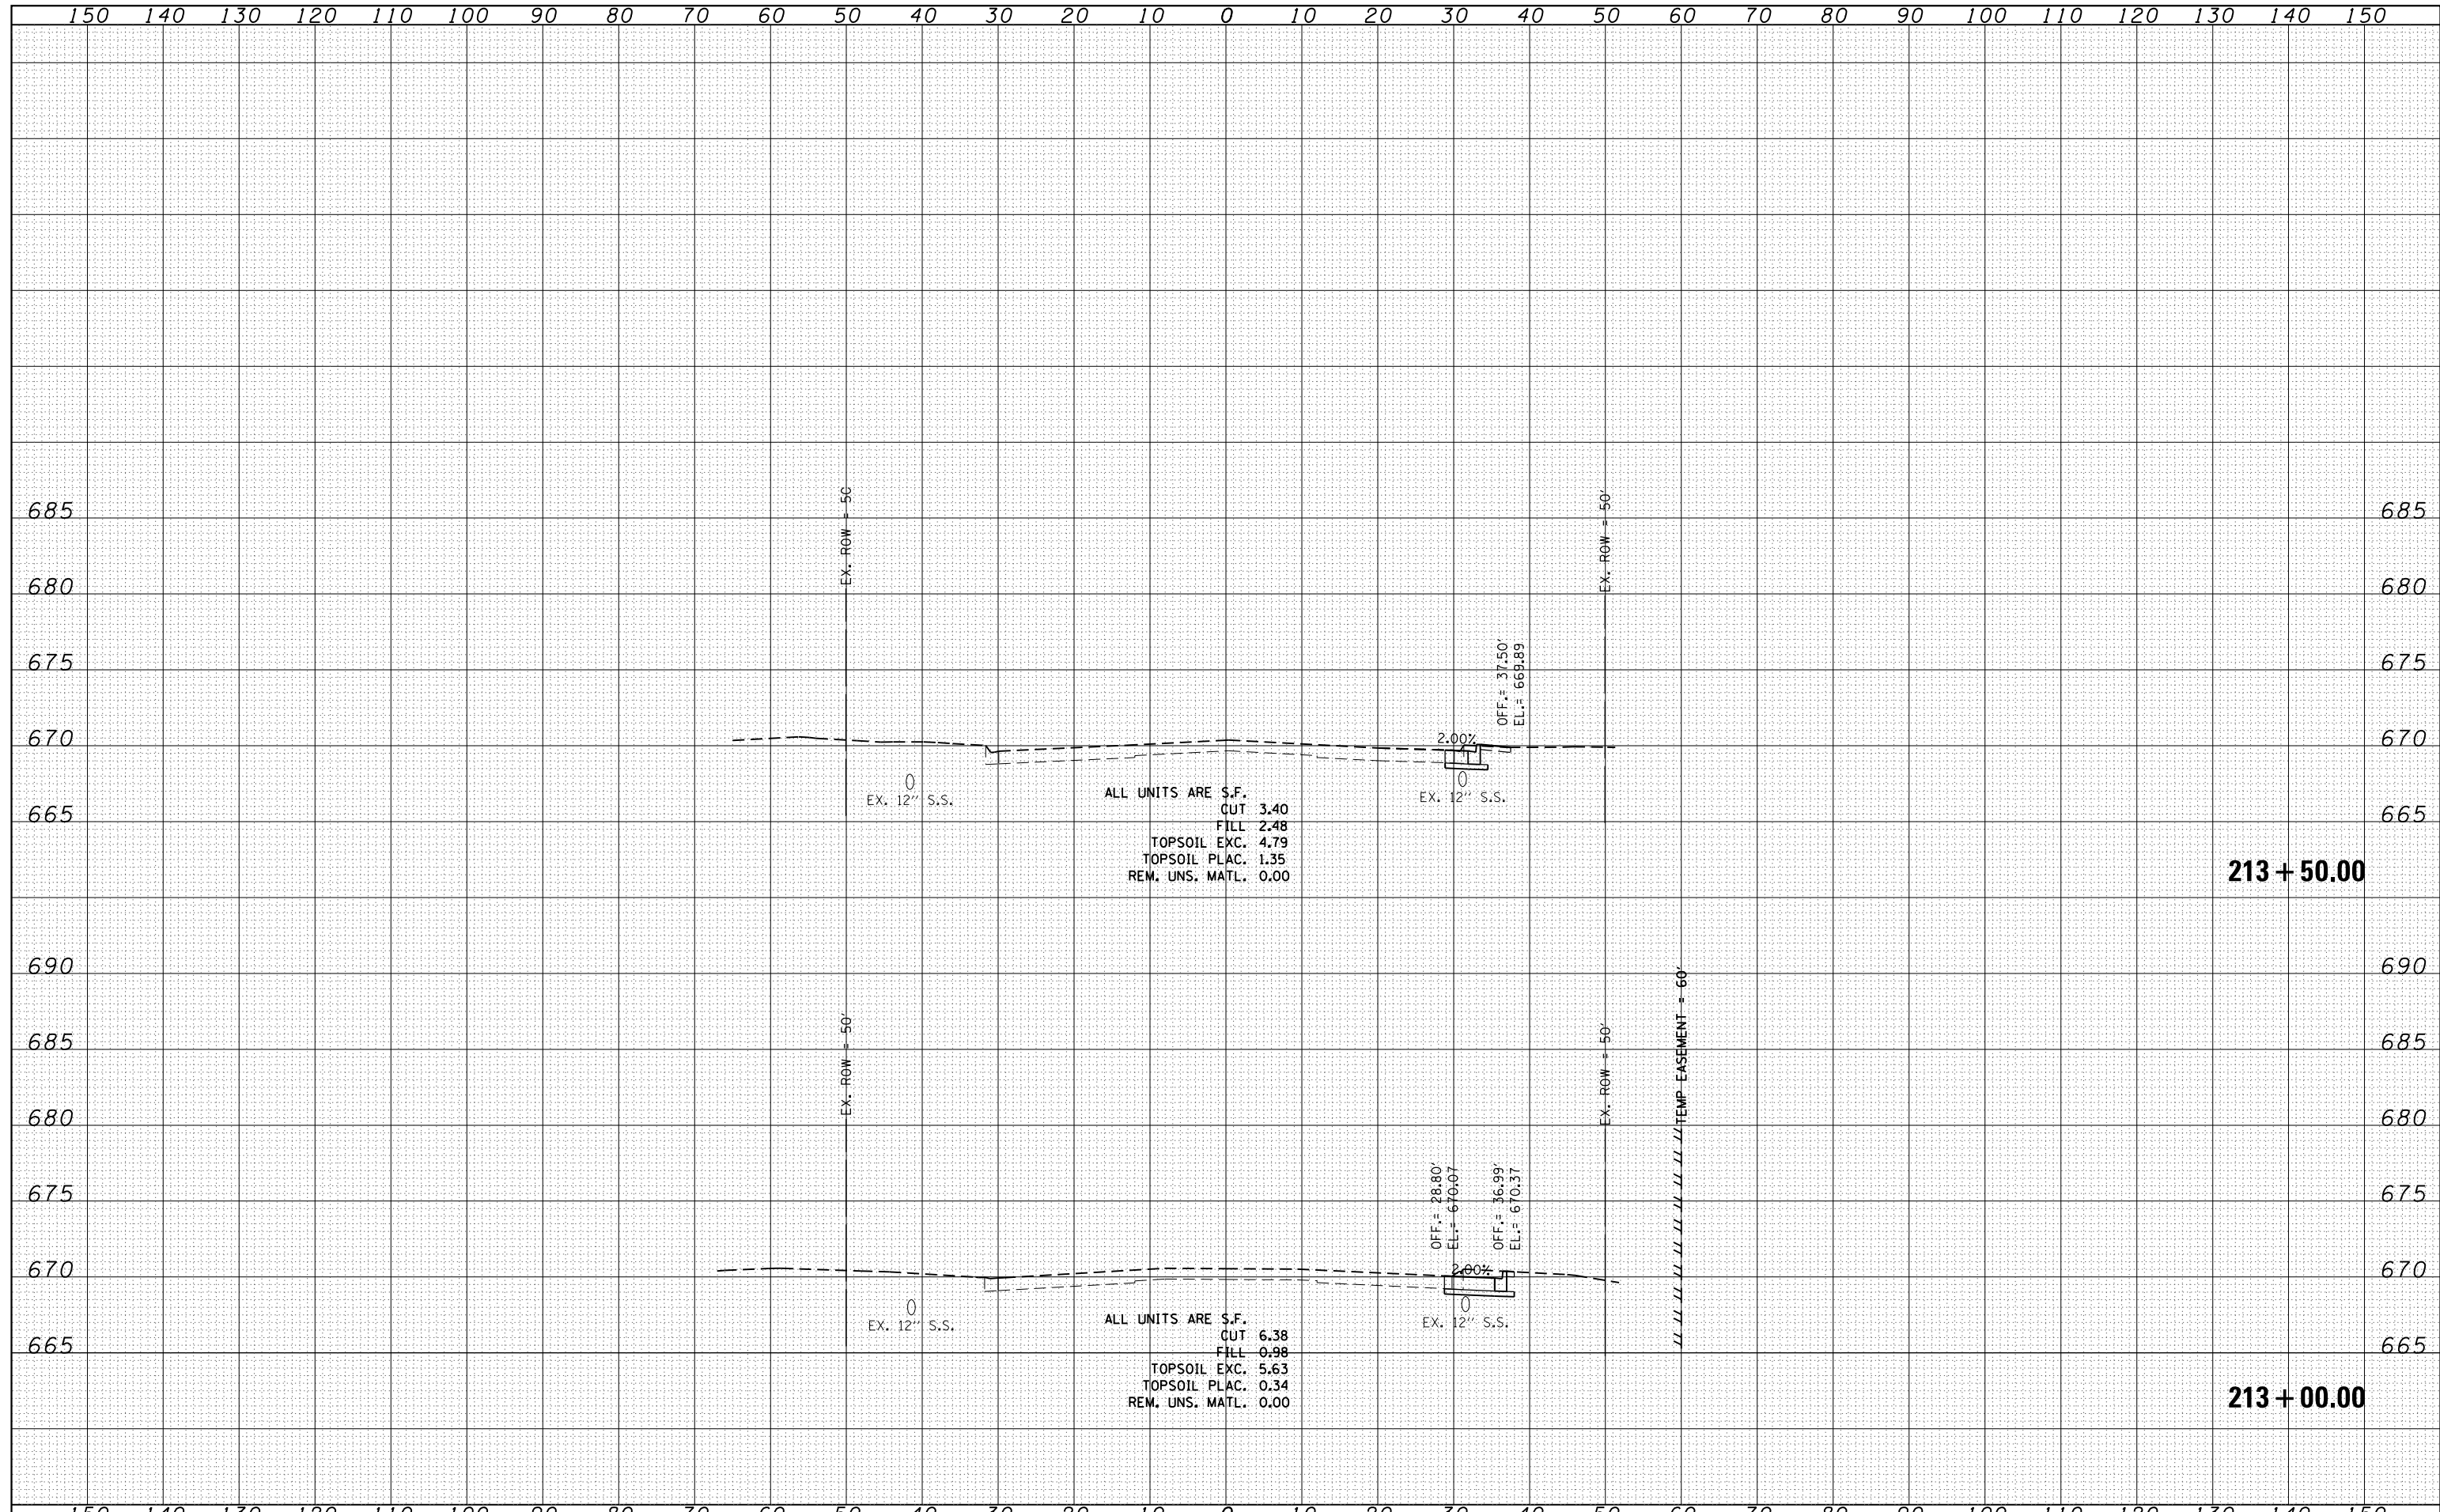

FILE NAME =
 st:\joi\6300-6399\6346\023\micross\sh\0160132-sh\xsprestage-doug.dgn

USER NAME = amandaj
 DESIGNED -
 CHECKED -
 PLOT SCALE = 20.0000' / in.
 DRAWN -
 PLOT DATE = 4/26/2012
 CHECKED -

REVISED -
 REVISED -
 REVISED -
 REVISED -

**STATE OF ILLINOIS
 DEPARTMENT OF TRANSPORTATION**

DOUGLAS ROAD PRE-STAGE CROSS SECTIONS

SCALE: SHEET NO. OF SHEETS STA. 213+00.00 TO STA. 213+50.00

| | | | | |
|---|----------|---------|--------------------|-----------|
| F.A.P. RTE. | SECTION | COUNTY | TOTAL SHEETS | SHEET NO. |
| 349 | 11 WRS-3 | KENDALL | 527 | 434 |
| FED. ROAD DIST. NO. 1 ILLINOIS FED. AID PROJECT | | | CONTRACT NO. 60132 | |