


DATE	
BY	
FINISHED SURVEY	
PLOTTED TEMPLATE	
NOTE BOOK	
AREAS CHECKED	
NO.	

DATE	
BY	
ORIGINAL SURVEY	
PLOTTED TEMPLATE	
NOTE BOOK	
AREAS CHECKED	
NO.	

FILE NAME = s:\p1\15200-6394\5345\223\micross\st1\0180132-plt-amanda.dgn

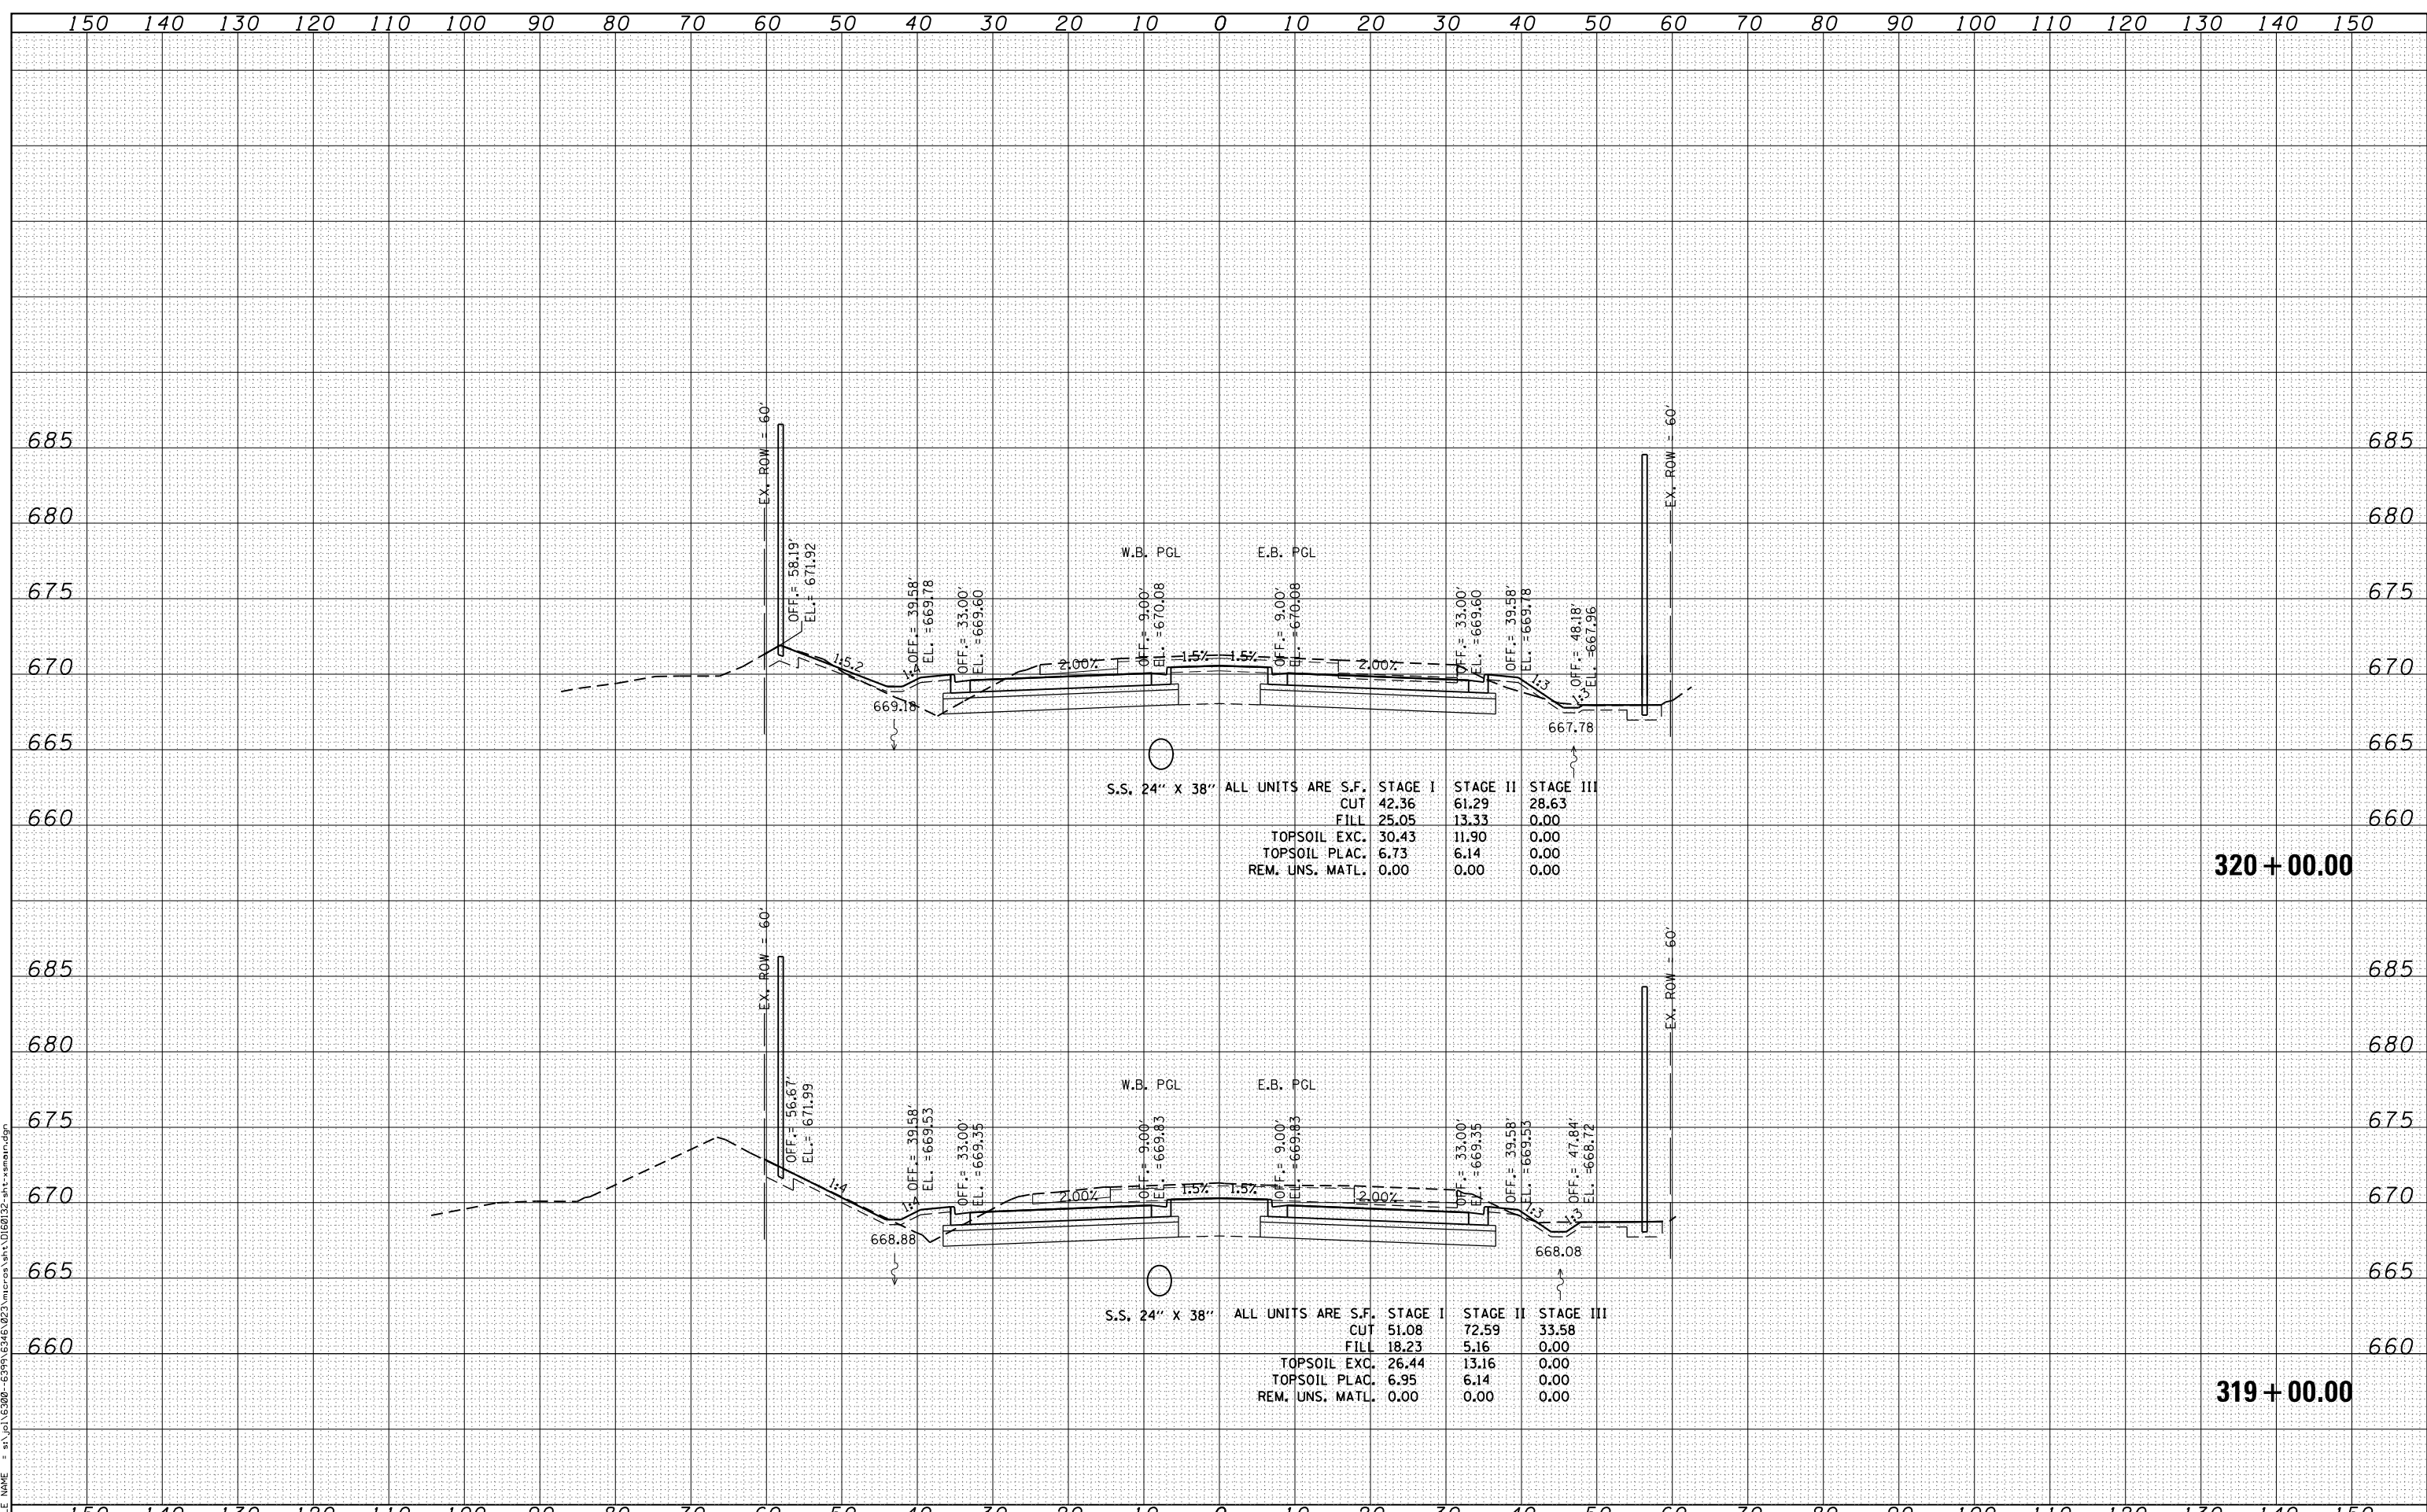

S.S. 24" X 38" ALL UNITS ARE S.F.

	STAGE I	STAGE II	STAGE III
CUT	42.36	61.29	28.63
FILL	25.05	13.33	0.00
TOPSOIL EXC.	30.43	11.90	0.00
TOPSOIL PLAC.	6.73	6.14	0.00
REM. UNS. MATL.	0.00	0.00	0.00

S.S. 24" X 38" ALL UNITS ARE S.F.

	STAGE I	STAGE II	STAGE III
CUT	51.08	72.59	33.58
FILL	18.23	5.16	0.00
TOPSOIL EXC.	26.44	13.16	0.00
TOPSOIL PLAC.	6.95	6.14	0.00
REM. UNS. MATL.	0.00	0.00	0.00



USER NAME = amanda.j	DESIGNED - MAG	REVISED -
PLOT SCALE = 20.0000' / in.	DRAWN - AJJ	REVISED -
PLOT DATE = 4/26/2012	CHECKED - BMA	REVISED -
	DATE 4/25/2012	REVISED -

STATE OF ILLINOIS
DEPARTMENT OF TRANSPORTATION

US 30 CROSS SECTIONS

SCALE: SHEET OF SHEETS STA. 319+00.00 TO STA. 320+00.00

F.A.P. RTE.	SECTION	COUNTY	TOTAL SHEETS	SHEET NO.
349	11 WRS-3	KENDALL	527	442
CONTRACT NO. 60132				

FED. ROAD DIST. NO. 1 ILLINOIS FED. AID PROJECT