


DATE	
BY	
FINISHED SURVEY	
PLOTTED	
NOTE BOOK	
AREAS CHECKED	

DATE	
BY	
ORIGINAL SURVEY	
PLOTTED	
NOTE BOOK	
AREAS CHECKED	

FILE NAME = s:\p1\16300-6399-6346\223\micross\st1\0180132-plt-asmain.dgn

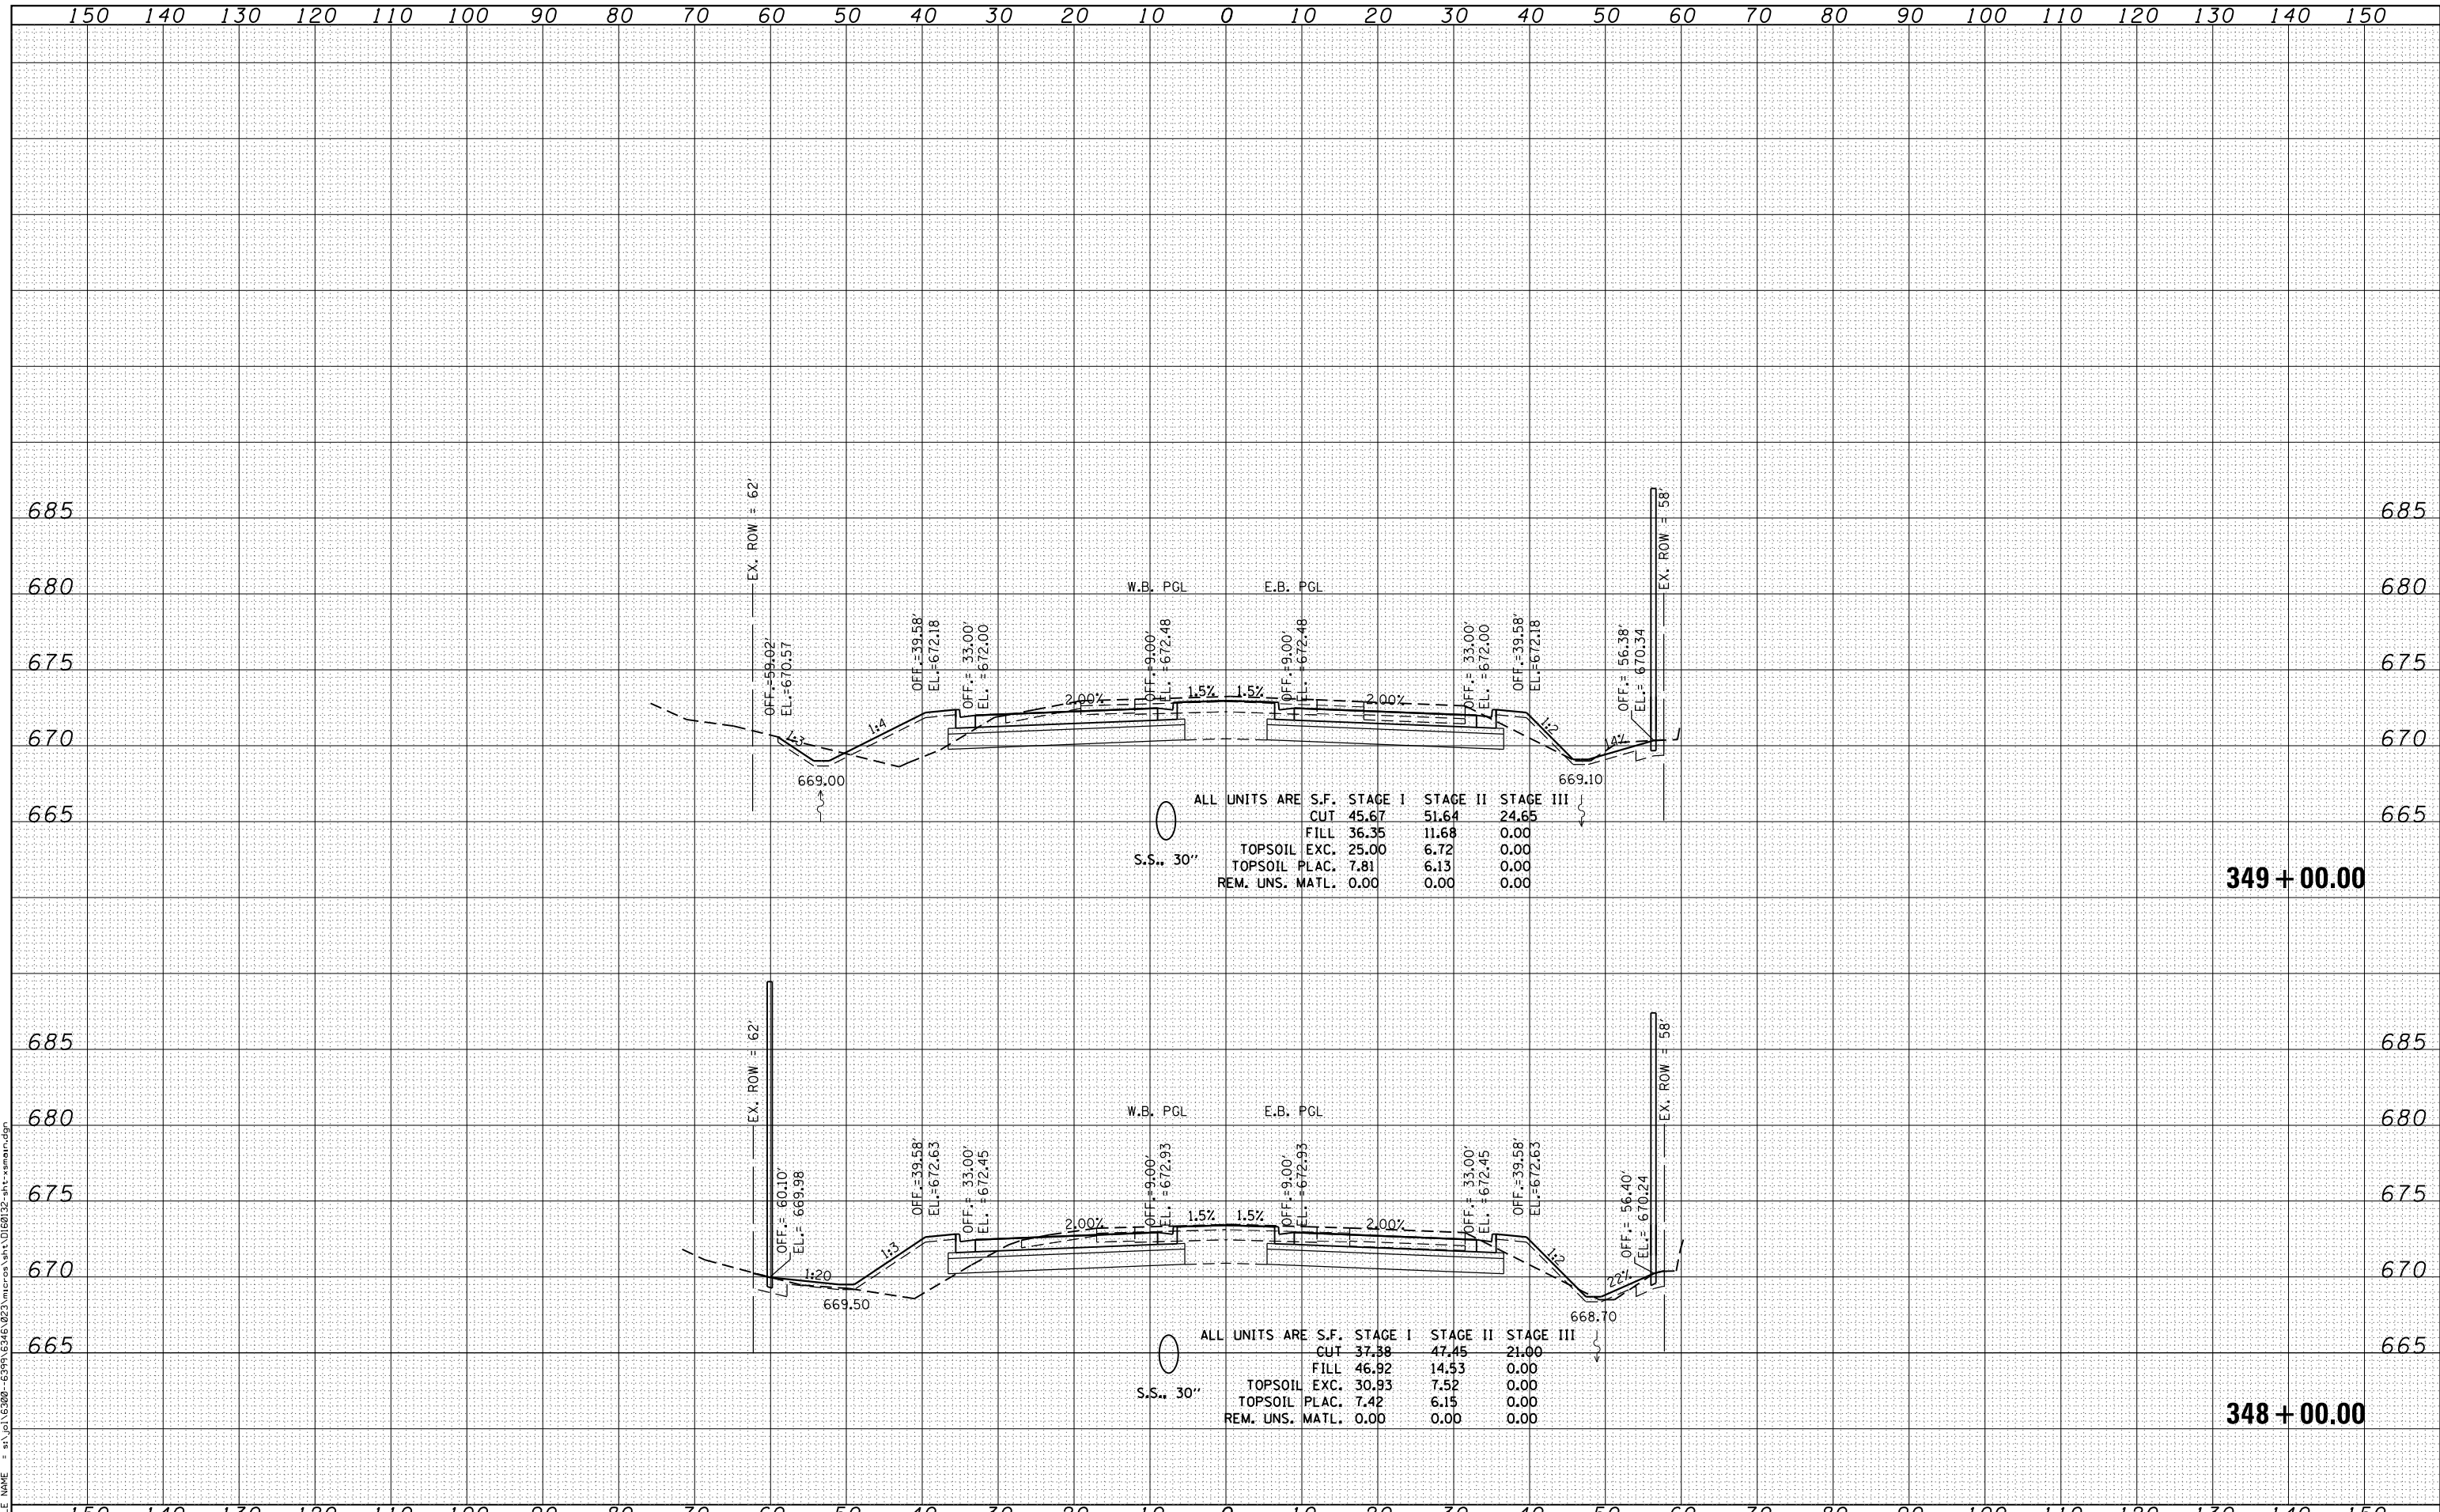

S.S. 30"

ALL UNITS ARE S.F.	STAGE I	STAGE II	STAGE III
CUT	45.67	51.64	24.65
FILL	36.35	11.68	0.00
TOPSOIL EXC.	25.00	6.72	0.00
TOPSOIL PLAC.	7.81	6.13	0.00
REM. UNS. MATL.	0.00	0.00	0.00

S.S. 30"

ALL UNITS ARE S.F.	STAGE I	STAGE II	STAGE III
CUT	37.38	47.45	21.00
FILL	46.92	14.53	0.00
TOPSOIL EXC.	30.93	7.52	0.00
TOPSOIL PLAC.	7.42	6.15	0.00
REM. UNS. MATL.	0.00	0.00	0.00



USER NAME = amanda.j	DESIGNED - MAG	REVISED -
PLOT SCALE = 20.0000' / in.	DRAWN - AJJ	REVISED -
PLOT DATE = 4/26/2012	CHECKED - BMA	REVISED -
	DATE 4/25/2012	REVISED -

**STATE OF ILLINOIS
DEPARTMENT OF TRANSPORTATION**

US 30 CROSS SECTIONS

SCALE: SHEET OF SHEETS STA. 348+00.00 TO STA. 349+00.00

F.A.P. RTE.	SECTION	COUNTY	TOTAL SHEETS	SHEET NO.
349	11 WRS-3	KENDALL	527	457
CONTRACT NO. 60132				

FED. ROAD DIST. NO. 1 ILLINOIS FED. AID PROJECT