


| | |
|-----------------|--|
| DATE | |
| BY | |
| FINISHED SURVEY | |
| PLOTTED | |
| NOTE BOOK | |
| AREAS CHECKED | |

| | |
|-----------------|--|
| DATE | |
| BY | |
| ORIGINAL SURVEY | |
| PLOTTED | |
| NOTE BOOK | |
| AREAS CHECKED | |

FILE NAME = s:\p1\16300-6399-6346\23\micross\stn\0160132-art-amanda.dgn

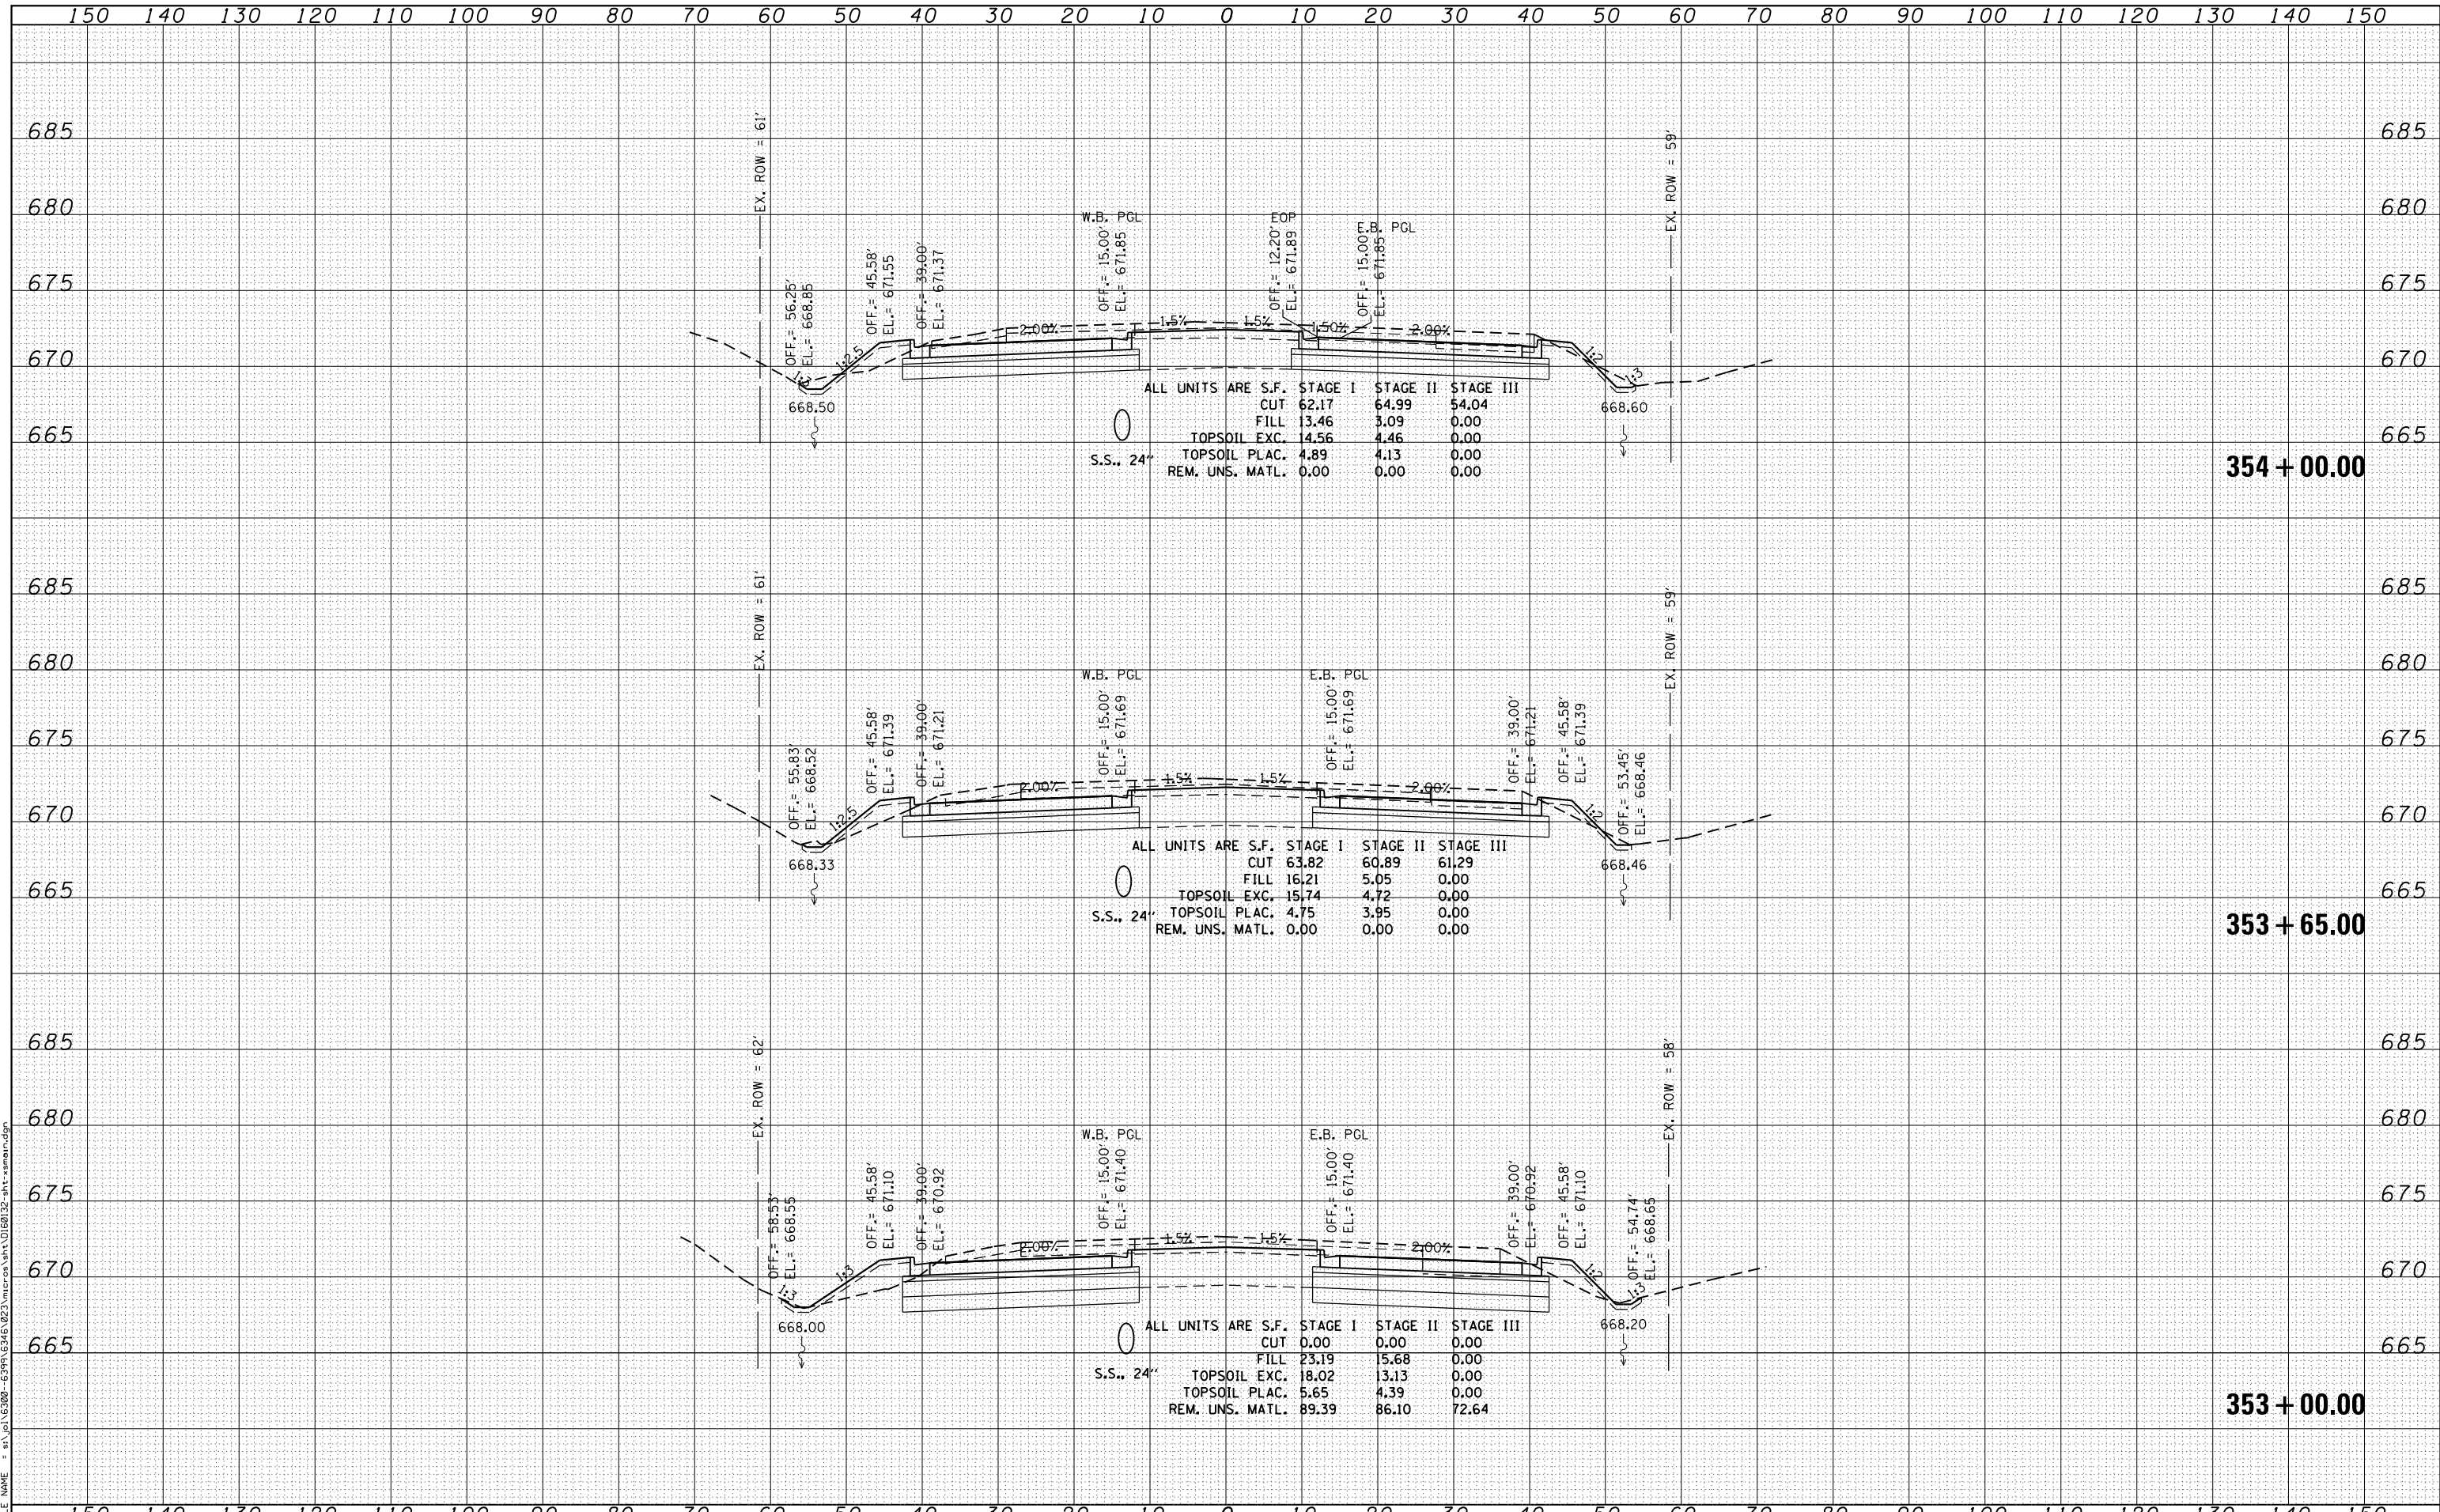

SA
1170 SOUTH HOUBOLT ROAD
JOLIET, ILLINOIS 60431
STRAND
ASSOCIATES®
(815) 744-4200

| | | |
|-----------------------------|----------------|-----------|
| USER NAME = amanda.j | DESIGNED - MAG | REVISED - |
| | DRAWN - AJJ | REVISED - |
| PLOT SCALE = 20.0000' / in. | CHECKED - BMA | REVISED - |
| PLOT DATE = 4/26/2012 | DATE 4/25/2012 | REVISED - |

**STATE OF ILLINOIS
DEPARTMENT OF TRANSPORTATION**

US 30 CROSS SECTIONS

SCALE: SHEET OF SHEETS STA. 353+00.00 TO STA. 354+00.00

| | | | | |
|---|----------|---------|--------------|-----------|
| F.A.P. RTE. | SECTION | COUNTY | TOTAL SHEETS | SHEET NO. |
| 349 | 11 WRS-3 | KENDALL | 527 | 460 |
| CONTRACT NO. 60132 | | | | |
| FED. ROAD DIST. NO. 1 ILLINOIS FED. AID PROJECT | | | | |