


| | |
|------------------|--|
| DATE | |
| BY | |
| FINISHED SURVEY | |
| PLOTTED TEMPLATE | |
| NOTE BOOK | |
| AREAS CHECKED | |
| NO. | |

| | |
|------------------|--|
| DATE | |
| BY | |
| ORIGINAL SURVEY | |
| PLOTTED TEMPLATE | |
| NOTE BOOK | |
| AREAS CHECKED | |
| NO. | |

FILE NAME = s:\p1\16300-6399-6346\223\micross\stn\0168132-art-amain.dgn

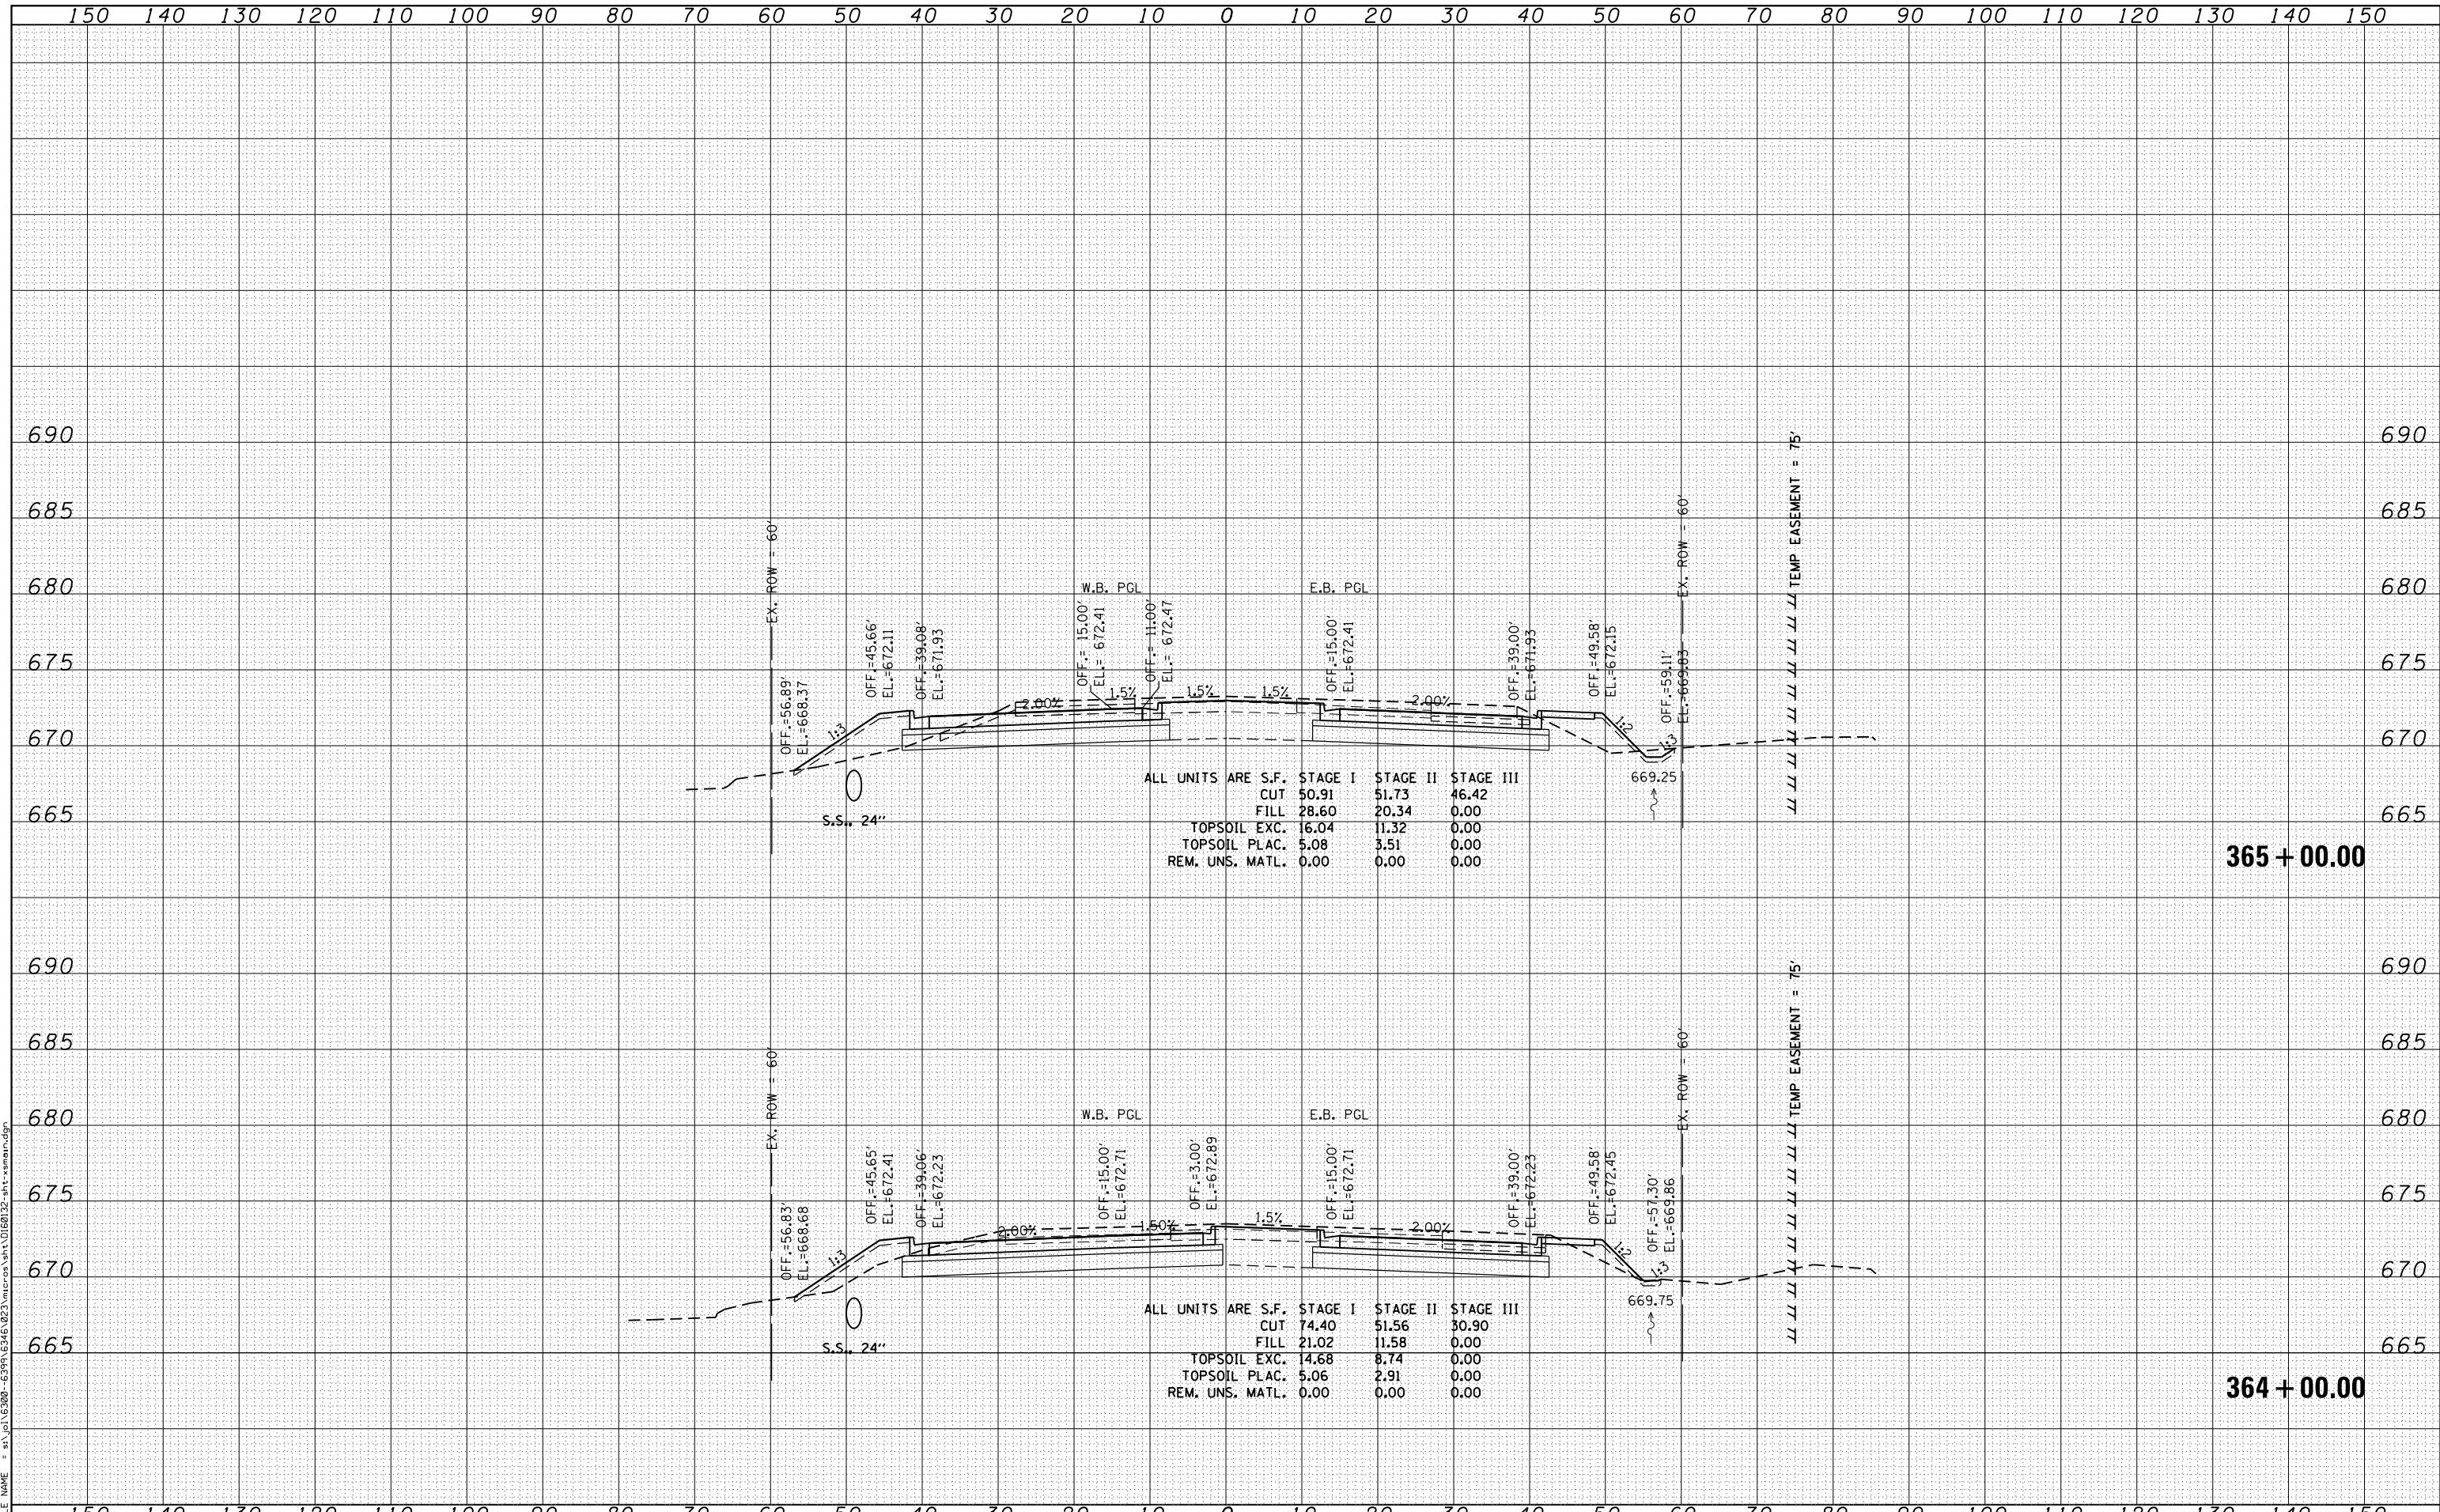

STRAND ASSOCIATES
 1170 SOUTH HOUBOLT ROAD
 JOLIET, ILLINOIS 60431
 (815) 744-4200

| | | |
|-----------------------------|----------------|-----------|
| USER NAME = amanda.j | DESIGNED - MAG | REVISED - |
| PLOT SCALE = 20.0000' / in. | DRAWN - AJJ | REVISED - |
| PLOT DATE = 4/26/2012 | CHECKED - BMA | REVISED - |
| | DATE 4/25/2012 | REVISED - |

**STATE OF ILLINOIS
 DEPARTMENT OF TRANSPORTATION**

US 30 CROSS SECTIONS

SCALE: SHEET OF SHEETS STA. 364+00.00 TO STA. 365+00.00

| | | | | |
|---|----------|---------|--------------|-----------|
| F.A.P. RTE. | SECTION | COUNTY | TOTAL SHEETS | SHEET NO. |
| 349 | 11 WRS-3 | KENDALL | 527 | 466 |
| CONTRACT NO. 60132 | | | | |
| FED. ROAD DIST. NO. 1 ILLINOIS FED. AID PROJECT | | | | |