


|              |               |
|--------------|---------------|
| DATE         |               |
| BY           |               |
| FINAL SURVEY | SURVEYED      |
| NOTE BOOK    | PLOTTED       |
| NO.          | TEMPLATE      |
|              | AREAS CHECKED |
|              | AREAS CHECKED |

|                 |               |
|-----------------|---------------|
| DATE            |               |
| BY              |               |
| ORIGINAL SURVEY | SURVEYED      |
| NOTE BOOK       | PLOTTED       |
| NO.             | TEMPLATE      |
|                 | AREAS CHECKED |
|                 | AREAS CHECKED |

FILE NAME = s:\p1\6300-6399-6346\223\micross\stn\0180132-art-smain.dgn

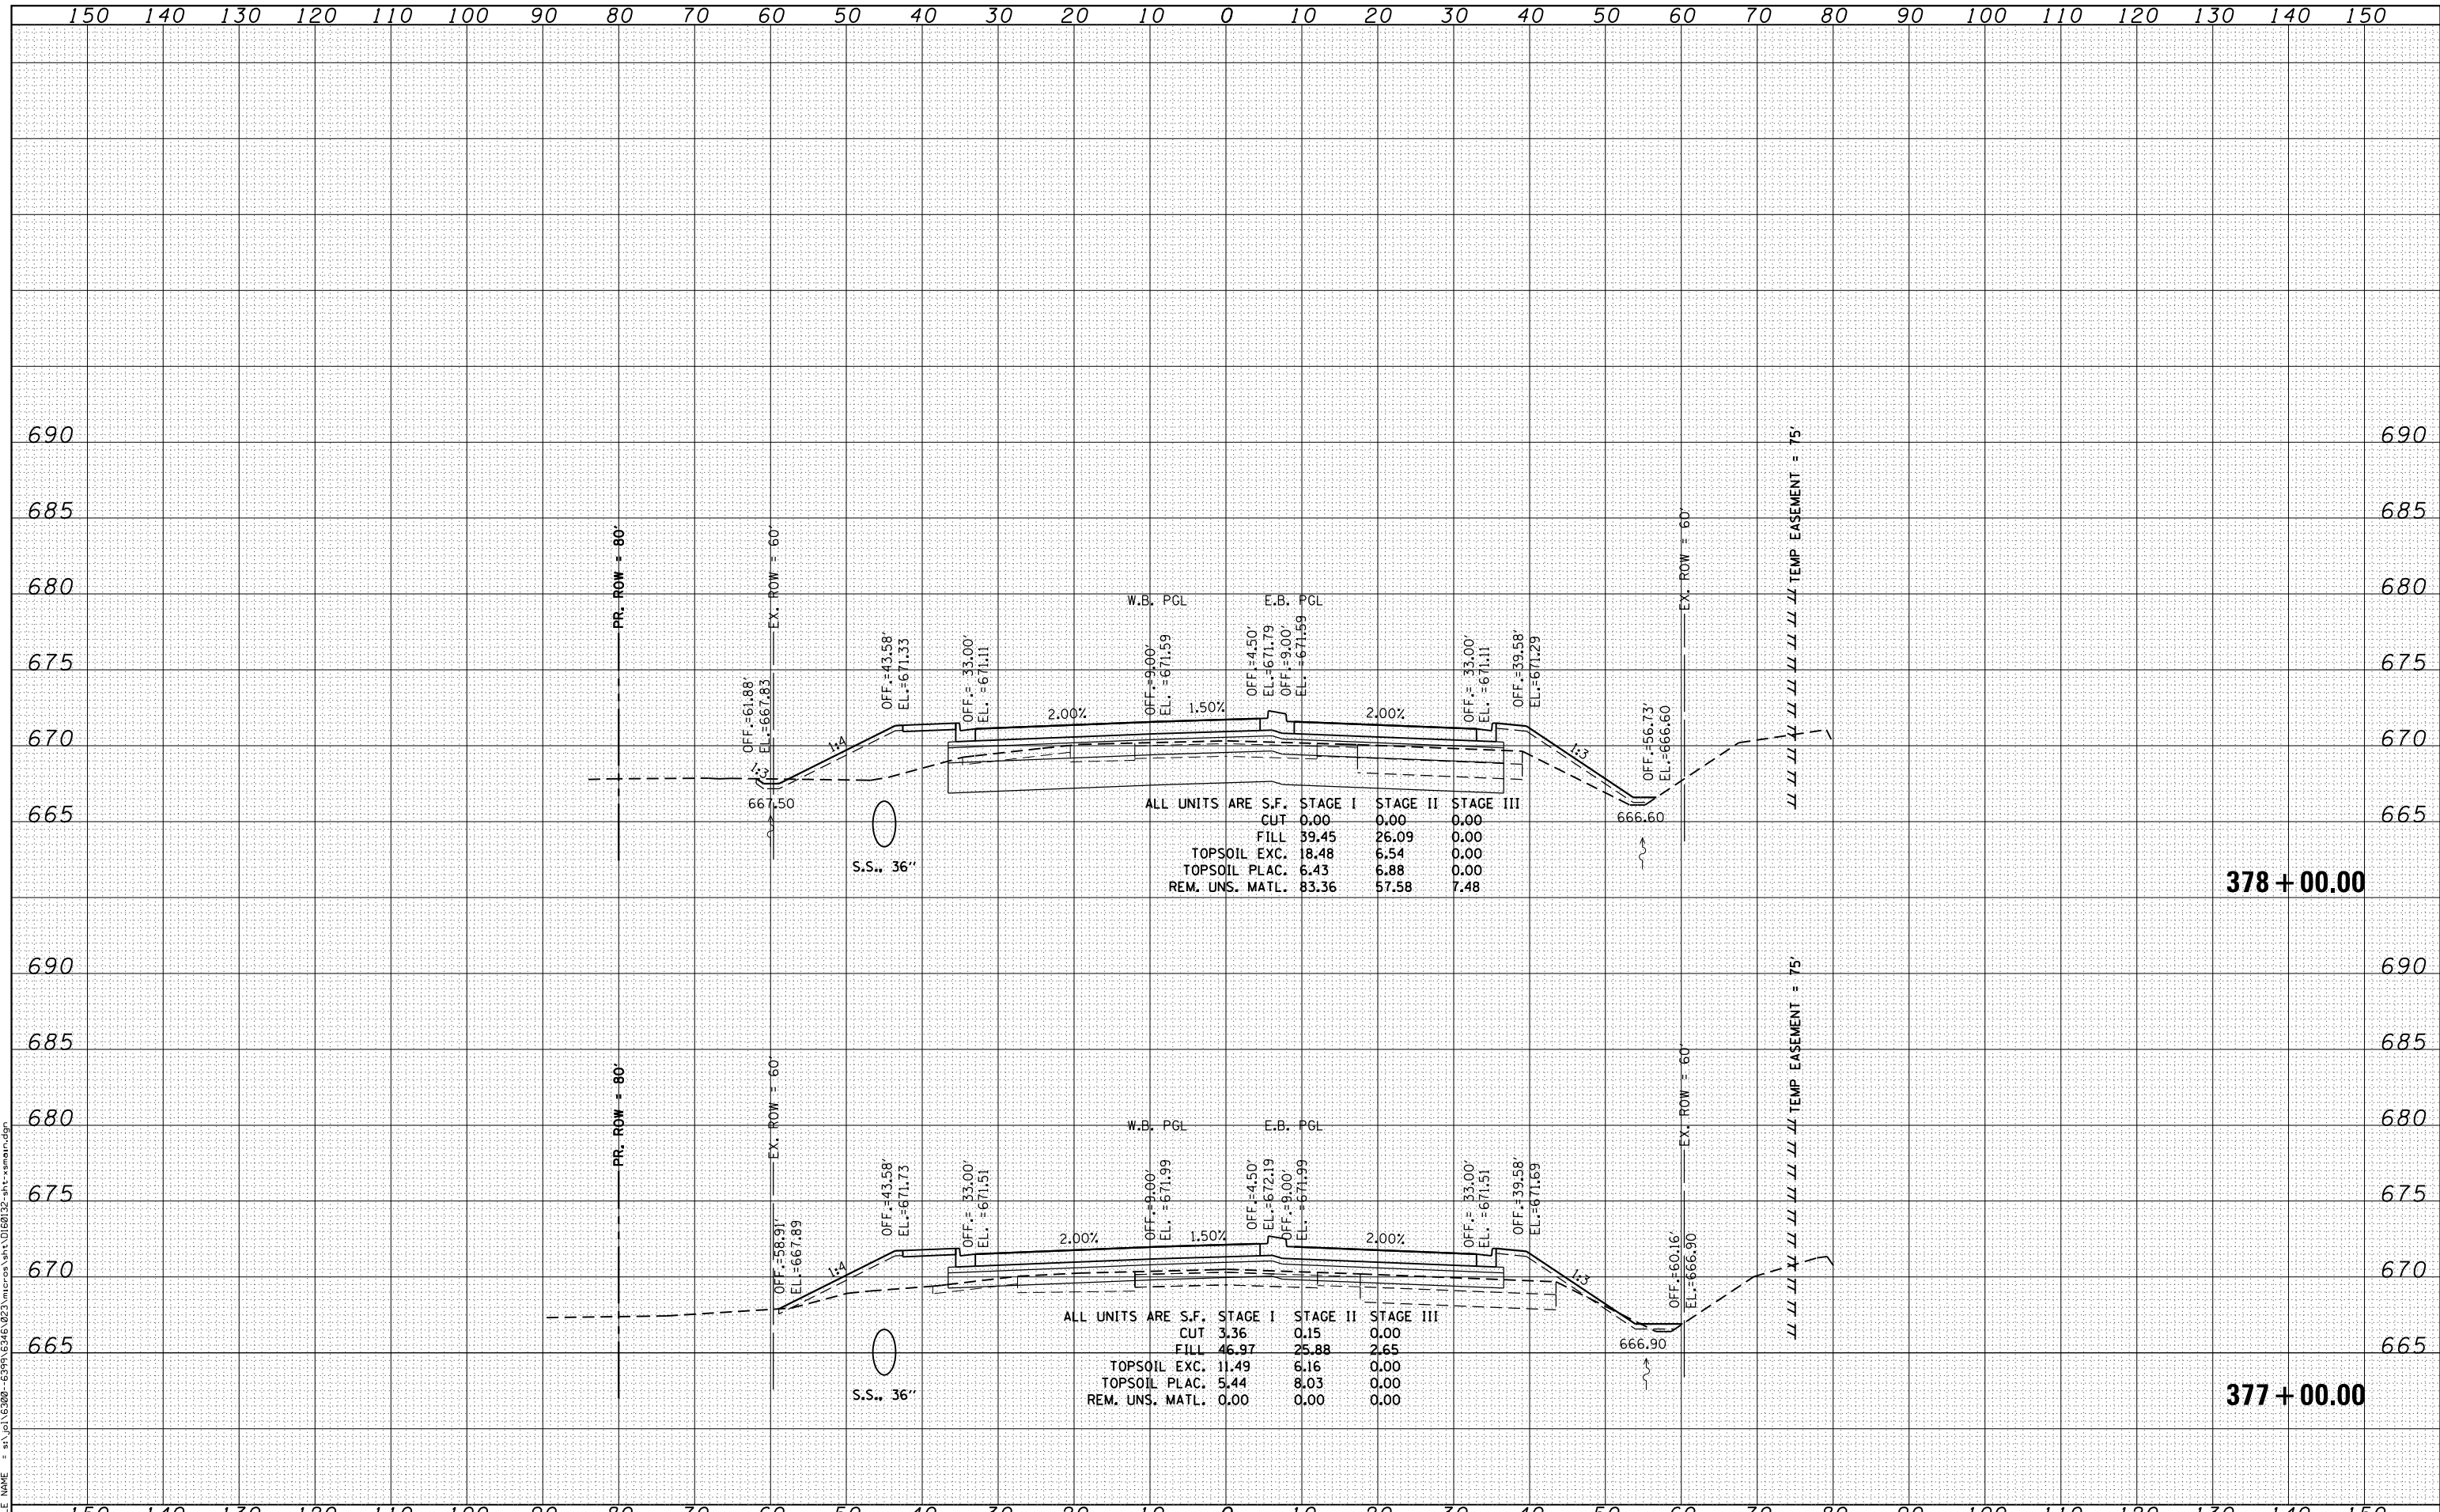

**STRAND ASSOCIATES**  
1170 SOUTH HOUBOLT ROAD  
JOLIET, ILLINOIS 60431  
(815) 744-4200

|                             |                |           |
|-----------------------------|----------------|-----------|
| USER NAME = amanda.j        | DESIGNED - MAG | REVISED - |
| PLOT SCALE = 20.0000' / in. | DRAWN - AJJ    | REVISED - |
| PLOT DATE = 4/26/2012       | CHECKED - BMA  | REVISED - |
|                             | DATE 4/25/2012 | REVISED - |

**STATE OF ILLINOIS  
DEPARTMENT OF TRANSPORTATION**

**US 30 CROSS SECTIONS**

SCALE: SHEET OF SHEETS STA. 377+00.00 TO STA. 378+00.00

|   |                  |                |                    |               |
|---|------------------|----------------|--------------------|---------------|
| F.A.P. RTE. 349                                 | SECTION 11 WRS-3 | COUNTY KENDALL | TOTAL SHEETS 527   | SHEET NO. 474 |
| FED. ROAD DIST. NO. 1 ILLINOIS FED. AID PROJECT |                  |                | CONTRACT NO. 60132 |               |