


DATE	
BY	
ORIGINAL SURVEY	
PLOTTED	
TEMPLATE	
NOTE BOOK	
AREAS CHECKED	
NO.	

DATE	
BY	
ORIGINAL SURVEY	
PLOTTED	
TEMPLATE	
NOTE BOOK	
AREAS CHECKED	
NO.	

FILE NAME = s:\p1\16300-6394\6346\223\micross\stn\0168132-art-smain.dgn

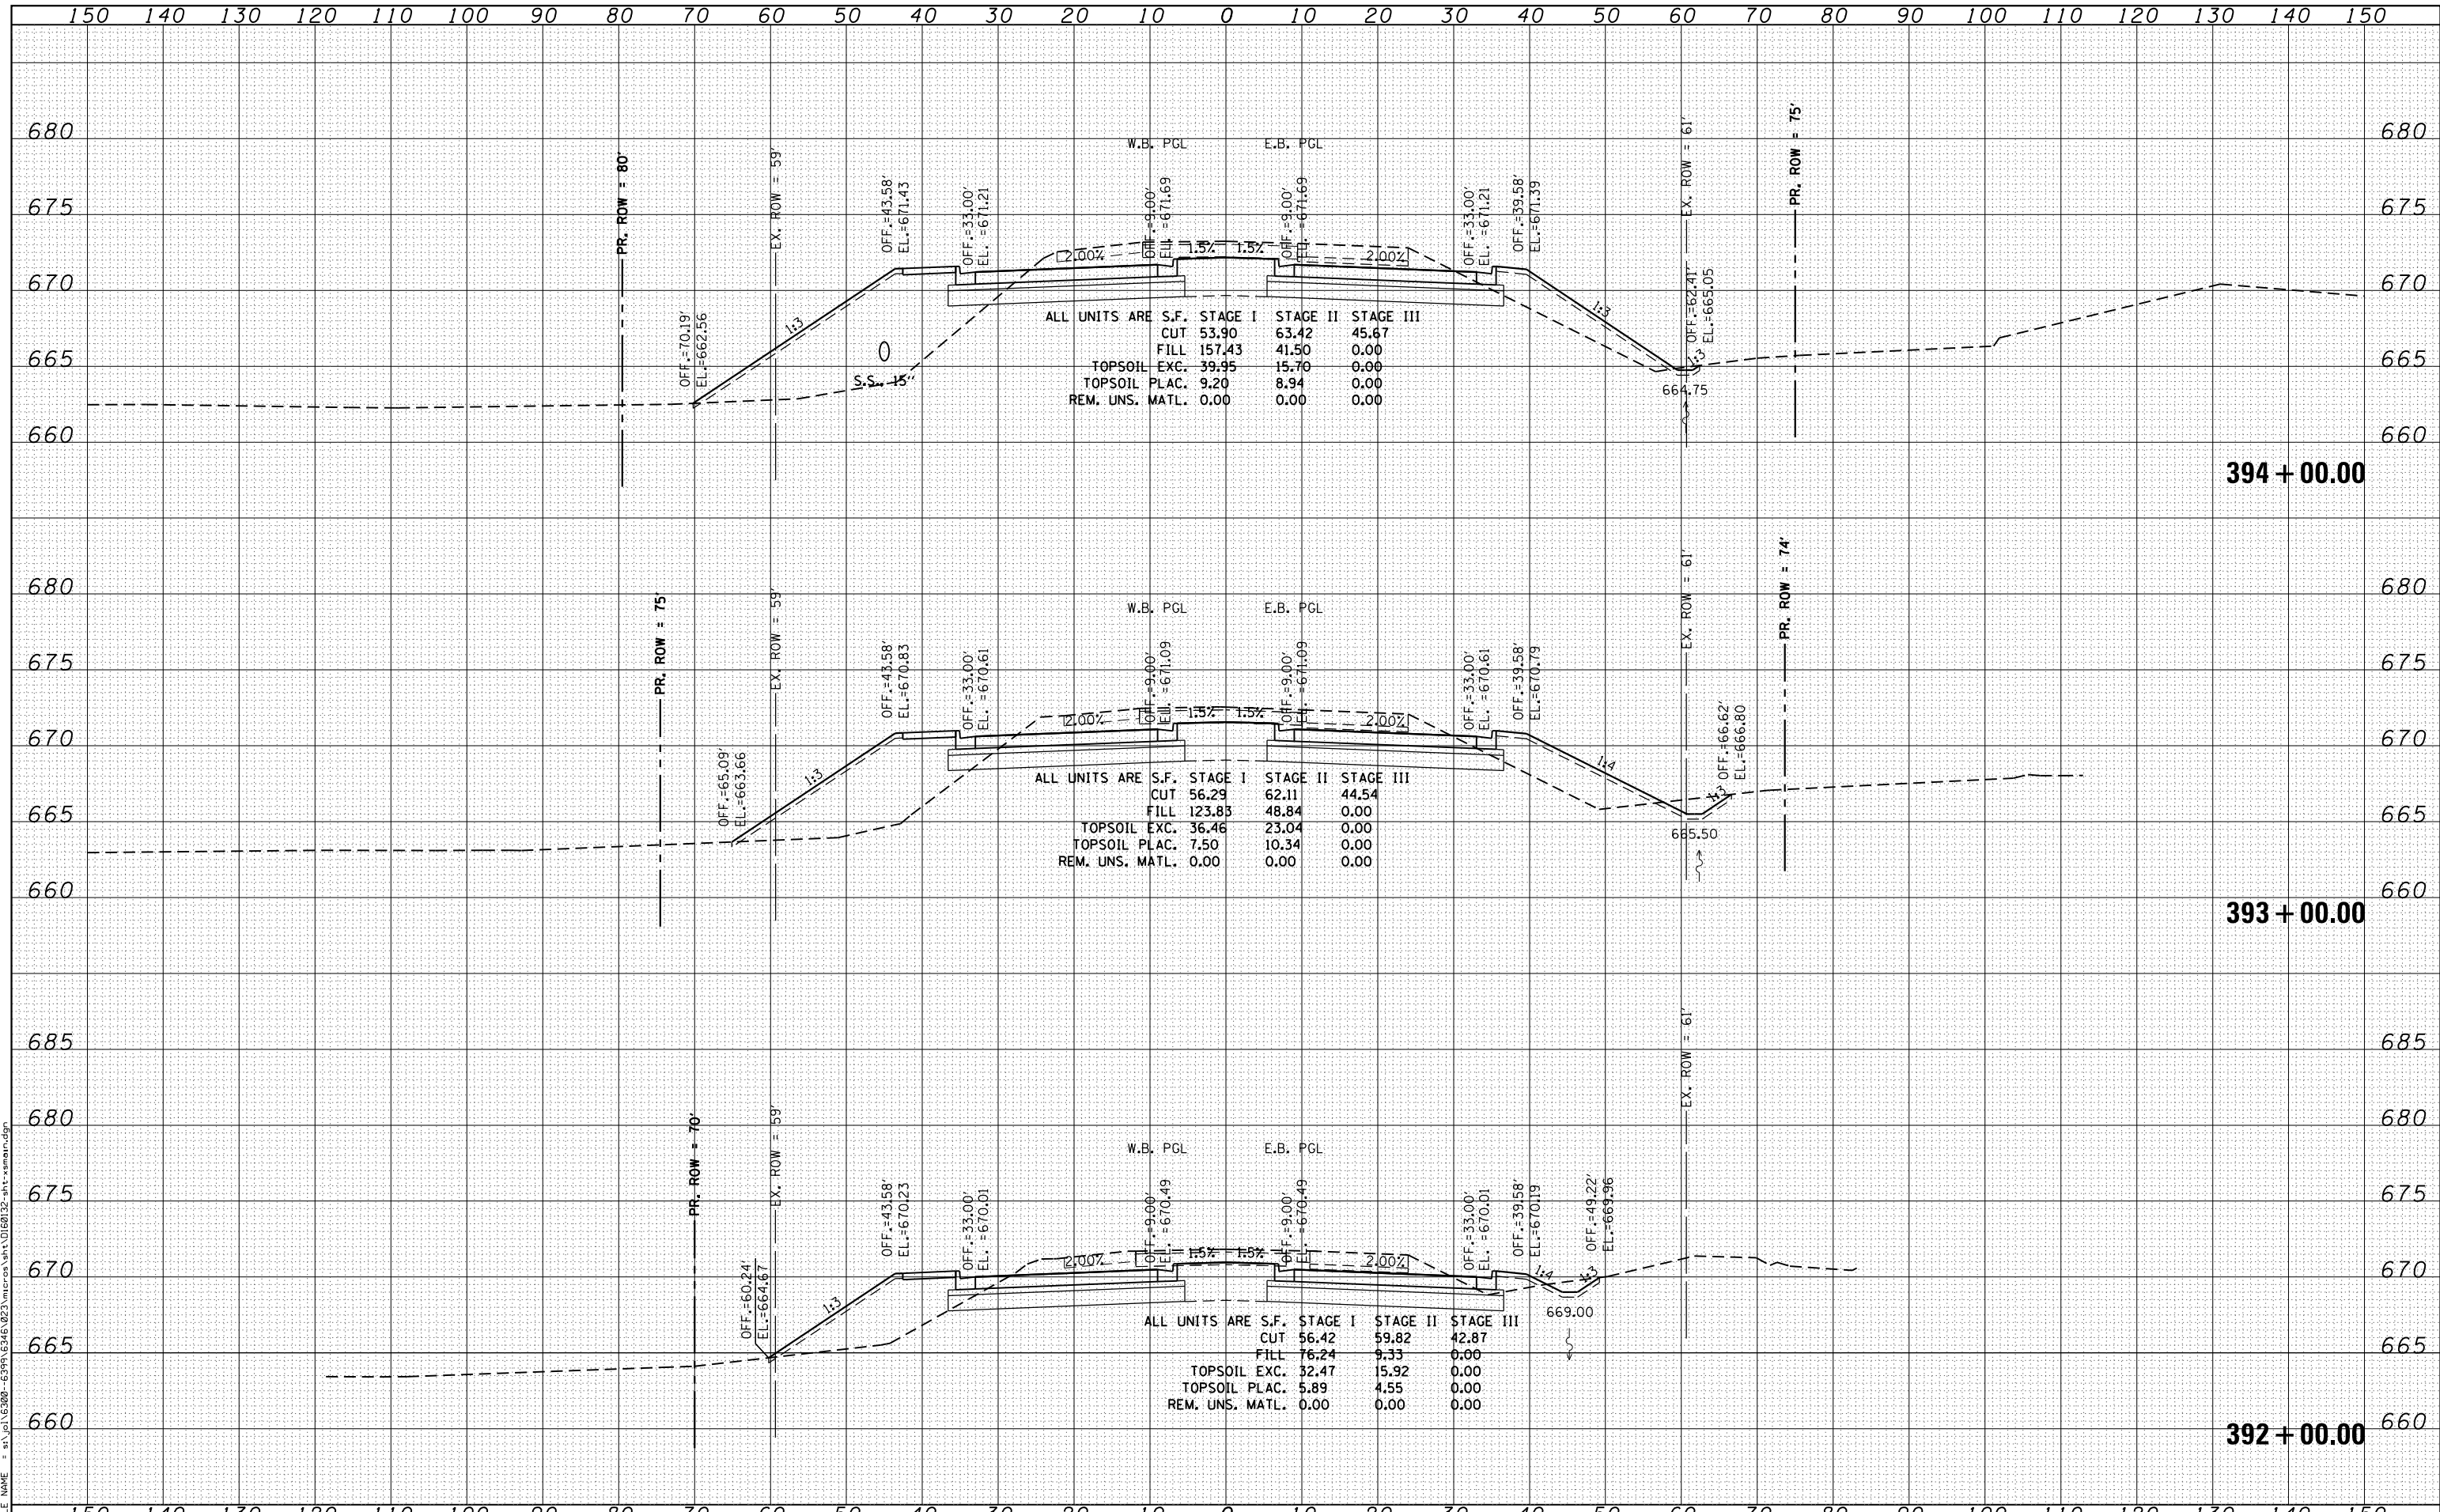

**STRAND ASSOCIATES**  
 1170 SOUTH HOUBOLT ROAD  
 JOLIET, ILLINOIS 60431  
 (815) 744-4200

USER NAME = amanda.j	DESIGNED - MAG	REVISED -
PLOT SCALE = 20.0000' / in.	DRAWN - AJJ	REVISED -
PLOT DATE = 4/26/2012	CHECKED - BMA	REVISED -
	DATE 4/25/2012	REVISED -

**STATE OF ILLINOIS  
 DEPARTMENT OF TRANSPORTATION**

**US 30 CROSS SECTIONS**

SCALE: SHEET OF SHEETS STA. 392+00.00 TO STA. 394+00.00

F.A.P. RTE.	SECTION	COUNTY	TOTAL SHEETS	SHEET NO.
349	11 WRS-3	KENDALL	527	483
CONTRACT NO. 60132				