


DATE	
BY	
FINISHED SURVEY	
PLOTTED TEMPLATE	
NOTE BOOK	
AREAS CHECKED	

DATE	
BY	
ORIGINAL SURVEY	
PLOTTED TEMPLATE	
NOTE BOOK	
AREAS CHECKED	

FILE NAME = s:\p1\15200-6394\6346\923\micross\st1\0160132-plt-amanda.dgn

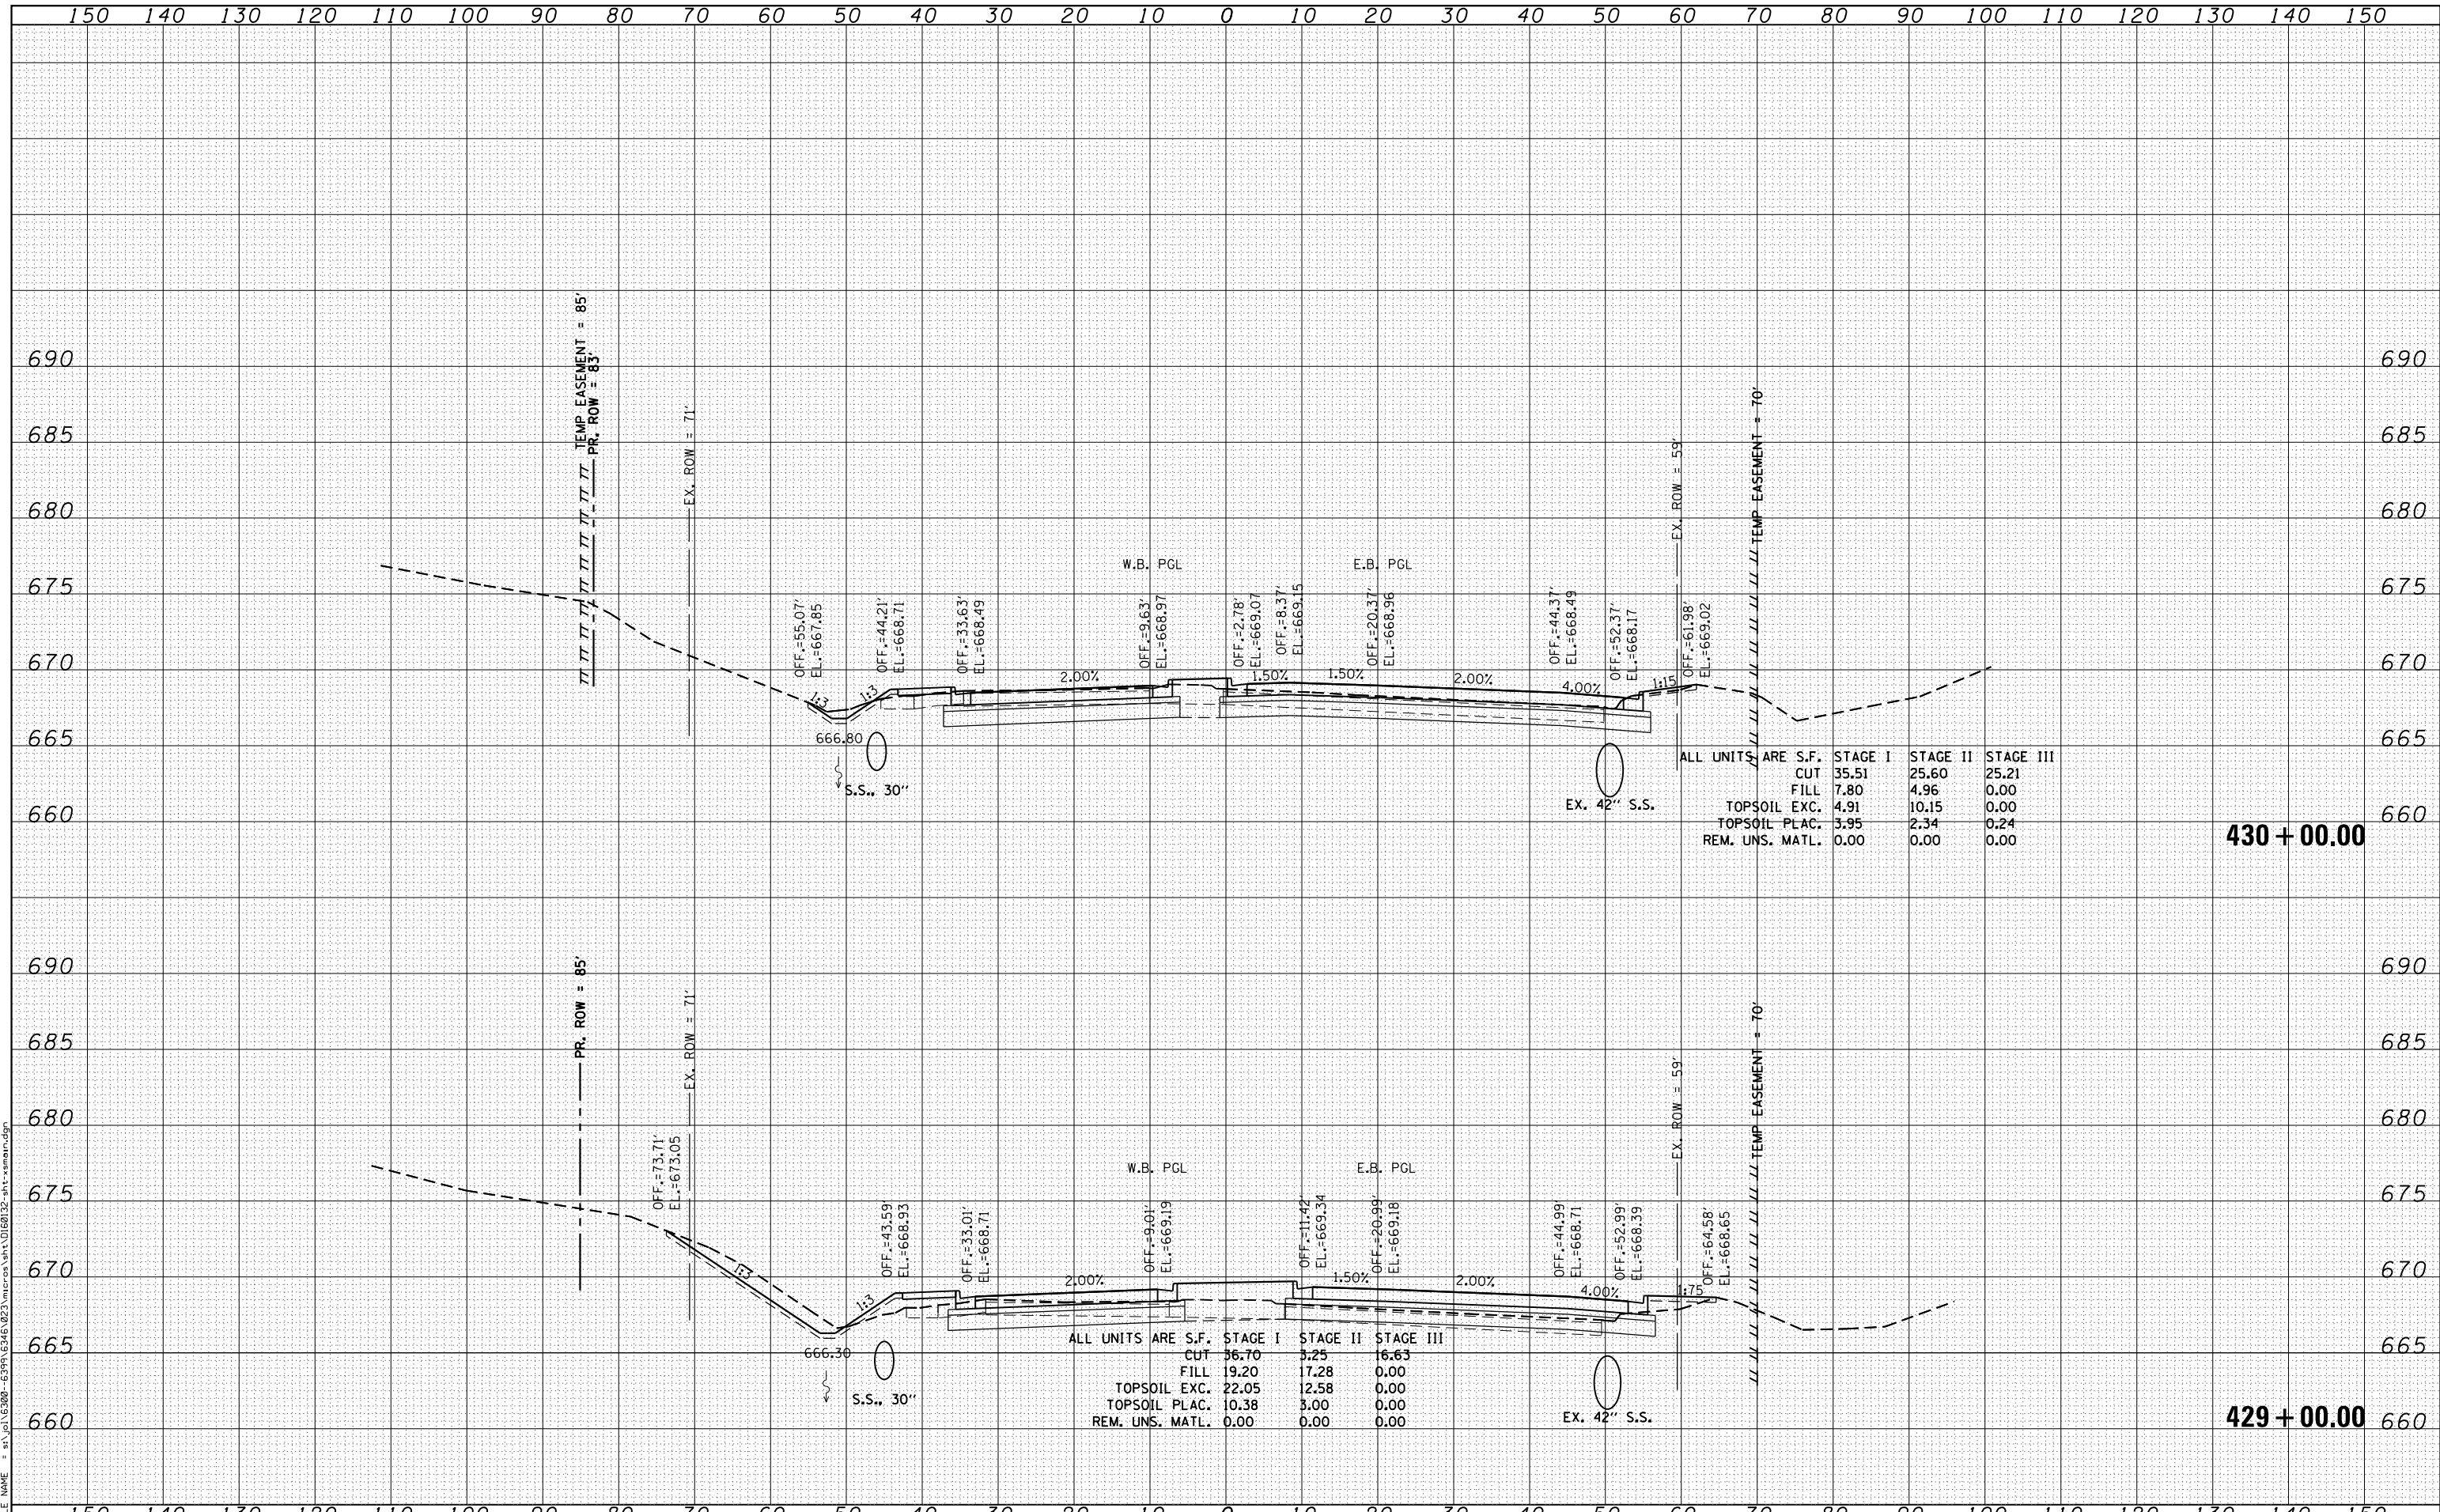

ALL UNITS ARE	S.F.	STAGE I	STAGE II	STAGE III
CUT	35.51	25.60	25.21	
FILL	7.80	4.96	0.00	
TOPSOIL EXC.	4.91	10.15	0.00	
TOPSOIL PLAC.	3.95	2.34	0.24	
REM. UNS. MATL.	0.00	0.00	0.00	

ALL UNITS ARE	S.F.	STAGE I	STAGE II	STAGE III
CUT	36.70	3.25	16.63	
FILL	19.20	17.28	0.00	
TOPSOIL EXC.	22.05	12.58	0.00	
TOPSOIL PLAC.	10.38	3.00	0.00	
REM. UNS. MATL.	0.00	0.00	0.00	



USER NAME = amanda.j	DESIGNED - MAG	REVISED -
PLOT SCALE = 20.0000' / in.	DRAWN - AJJ	REVISED -
PLOT DATE = 4/26/2012	CHECKED - BMA	REVISED -
	DATE 4/25/2012	REVISED -

**STATE OF ILLINOIS
DEPARTMENT OF TRANSPORTATION**

US 30 CROSS SECTIONS

SCALE: SHEET OF SHEETS STA. 429+00.00 TO STA. 430+00.00

F.A.P. RTE. 349	SECTION 11 WRS-3	COUNTY KENDALL	TOTAL SHEETS 527	SHEET NO. 499
FED. ROAD DIST. NO. 1 ILLINOIS FED. AID PROJECT			CONTRACT NO. 60132	