


DATE	
BY	
FINAL SURVEY	SURVEYED
NOTE BOOK	PLOTTED
NO.	TEMPLATE
	AREAS CHECKED

DATE	
BY	
ORIGINAL SURVEY	SURVEYED
NOTE BOOK	PLOTTED
NO.	TEMPLATE
	AREAS CHECKED

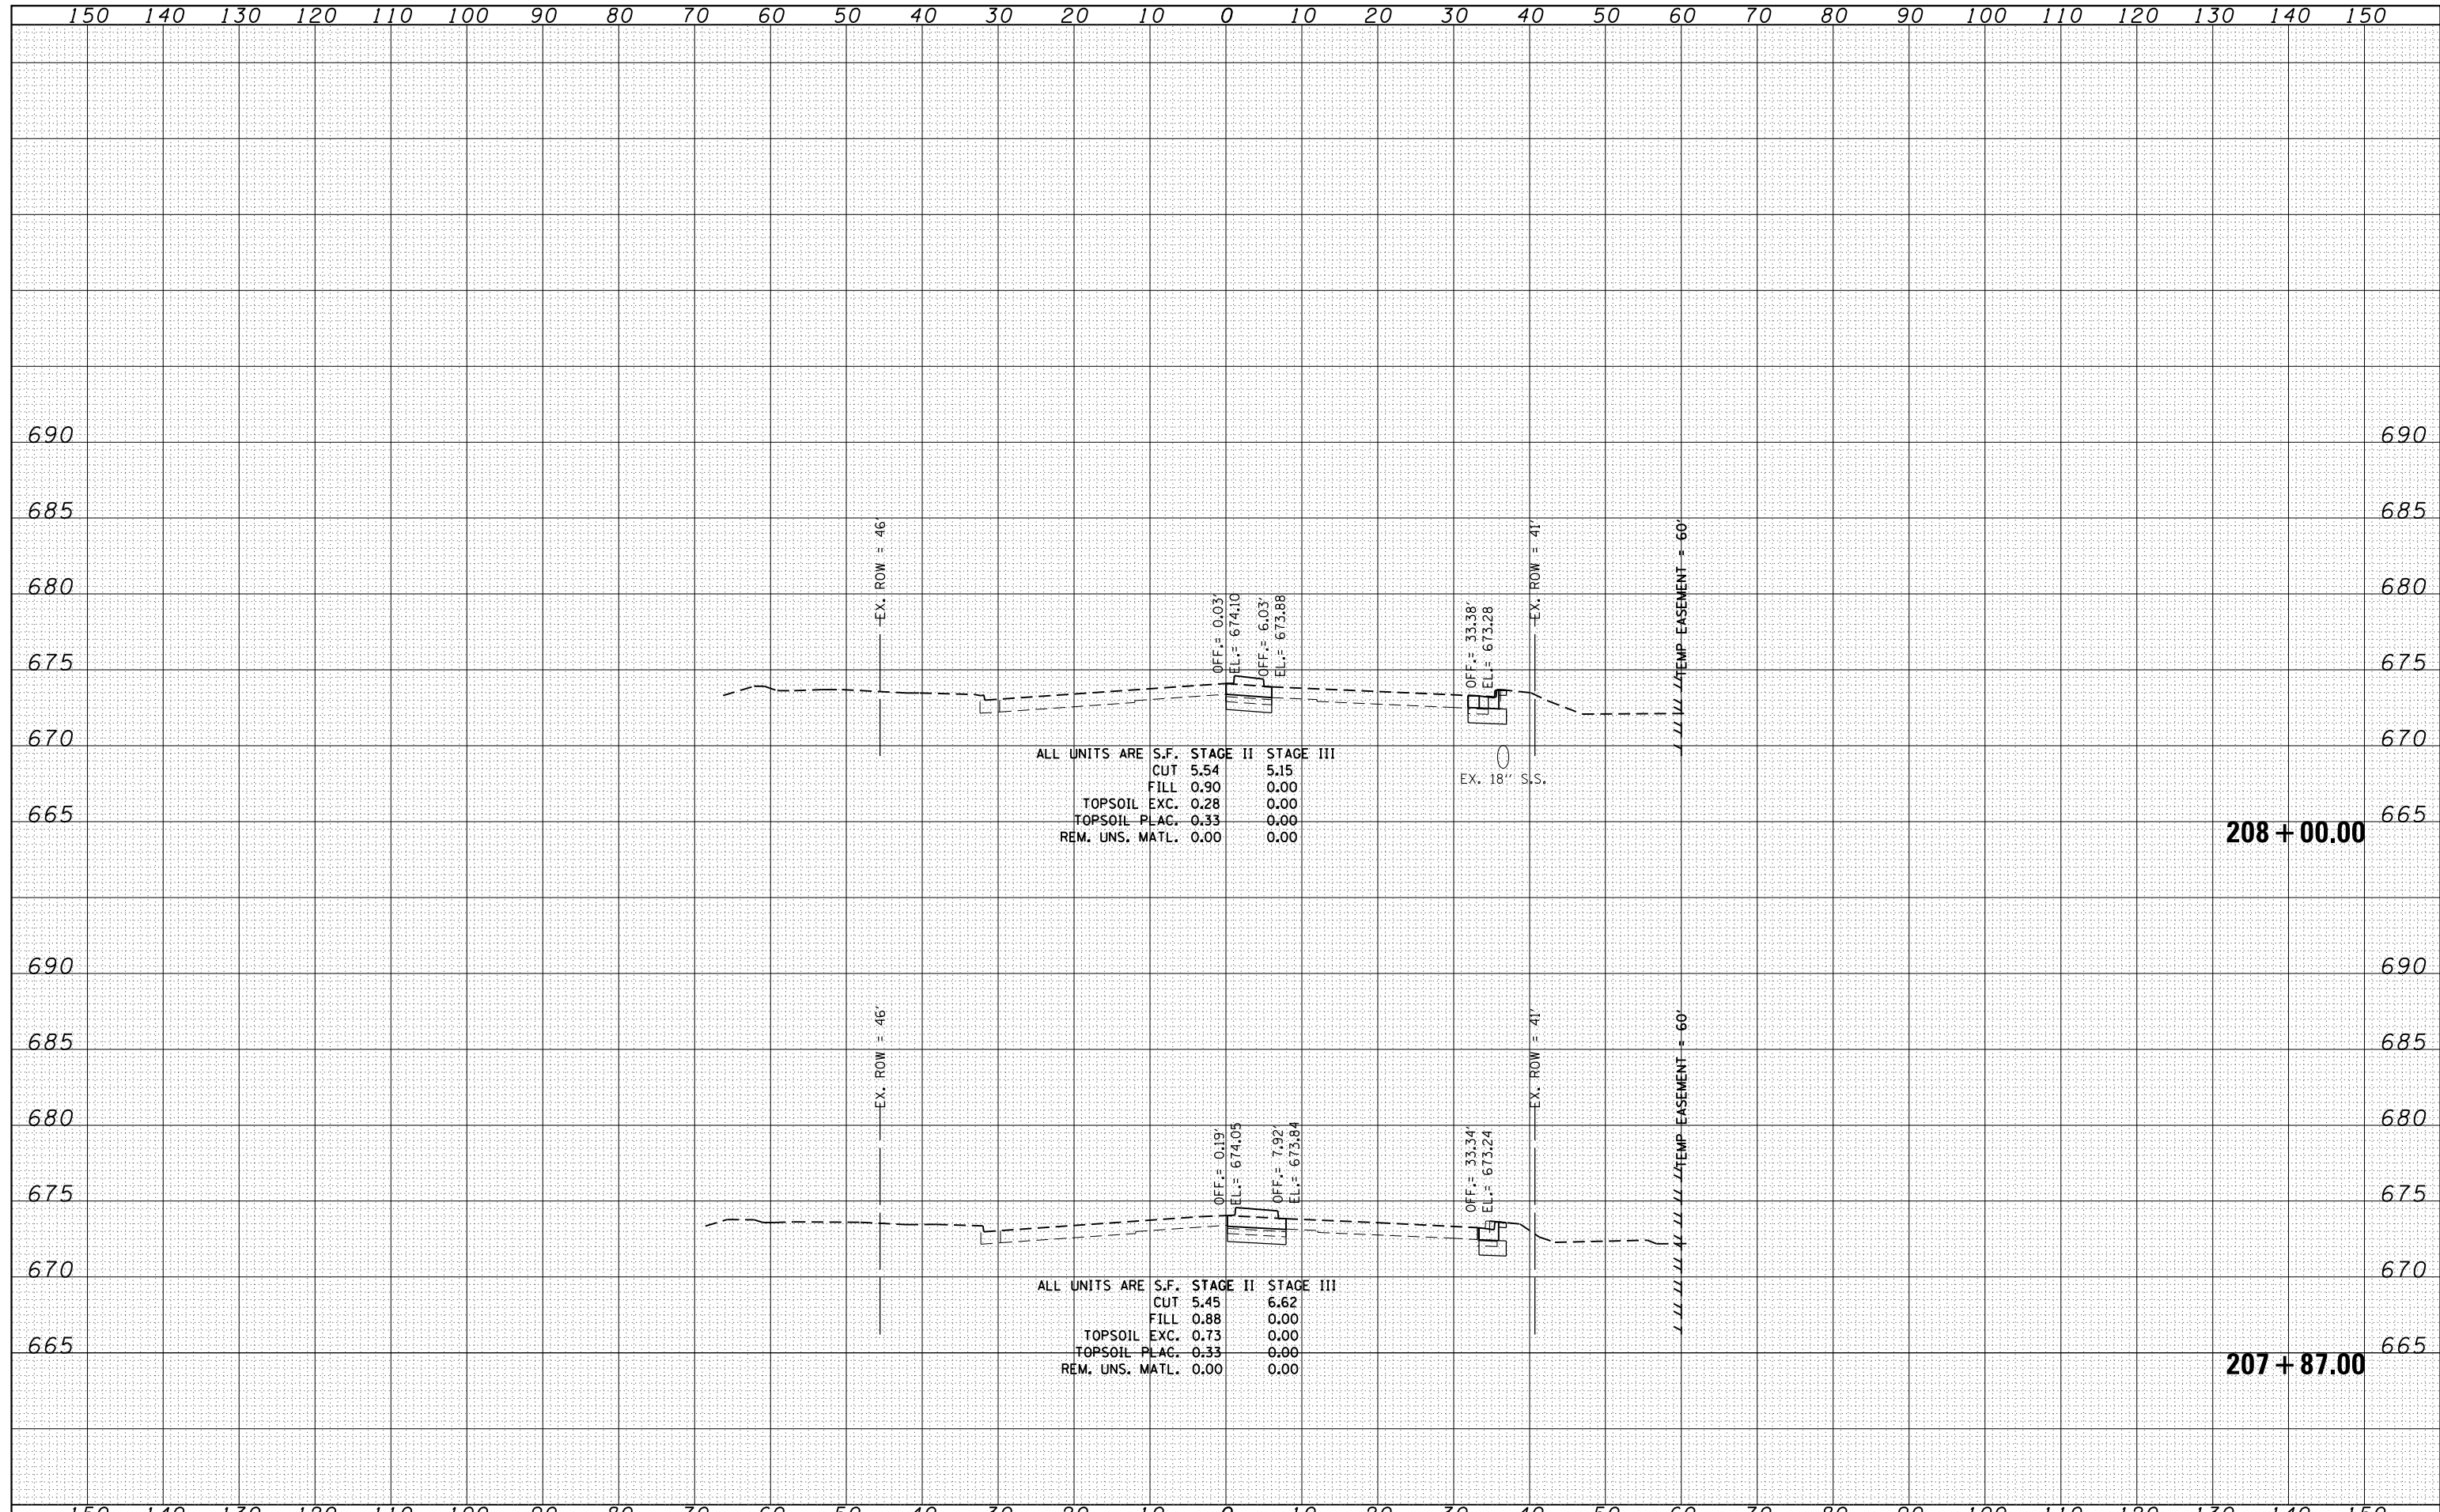

FILE NAME =	USER NAME = amanda.j	DESIGNED - MAG	REVISIED -	STATE OF ILLINOIS DEPARTMENT OF TRANSPORTATION	DOUGLAS ROAD CROSS SECTIONS		F.A.P. RTE.	SECTION	COUNTY	TOTAL SHEETS	SHEET NO.
st:\joi\6300-6399\6346\023\micras\sh\0160132-sh\xsdoug.dgn		CHECKED - BMA	REVISIED -		349	11 WRS-3	KENDALL	527	508		
PLOT SCALE = 20.0000' / in.		DRAWN - AJJ	REVISIED -		SCALE:		SHEET NO. OF SHEETS		STA. 207+87.00 TO STA. 208+00.00	FED. ROAD DIST. NO.	ILLINOIS FED. AID PROJECT
PLOT DATE = 4/26/2012		CHECKED - MAG	REVISIED -				CONTRACT NO. 60132				