


DATE
BY
FINISHED SURVEY
PLOTTED TEMPLATE
NOTE BOOK
AREAS CHECKED
NO.

DATE
BY
ORIGINAL SURVEY
PLOTTED TEMPLATE
NOTE BOOK
AREAS CHECKED
NO.

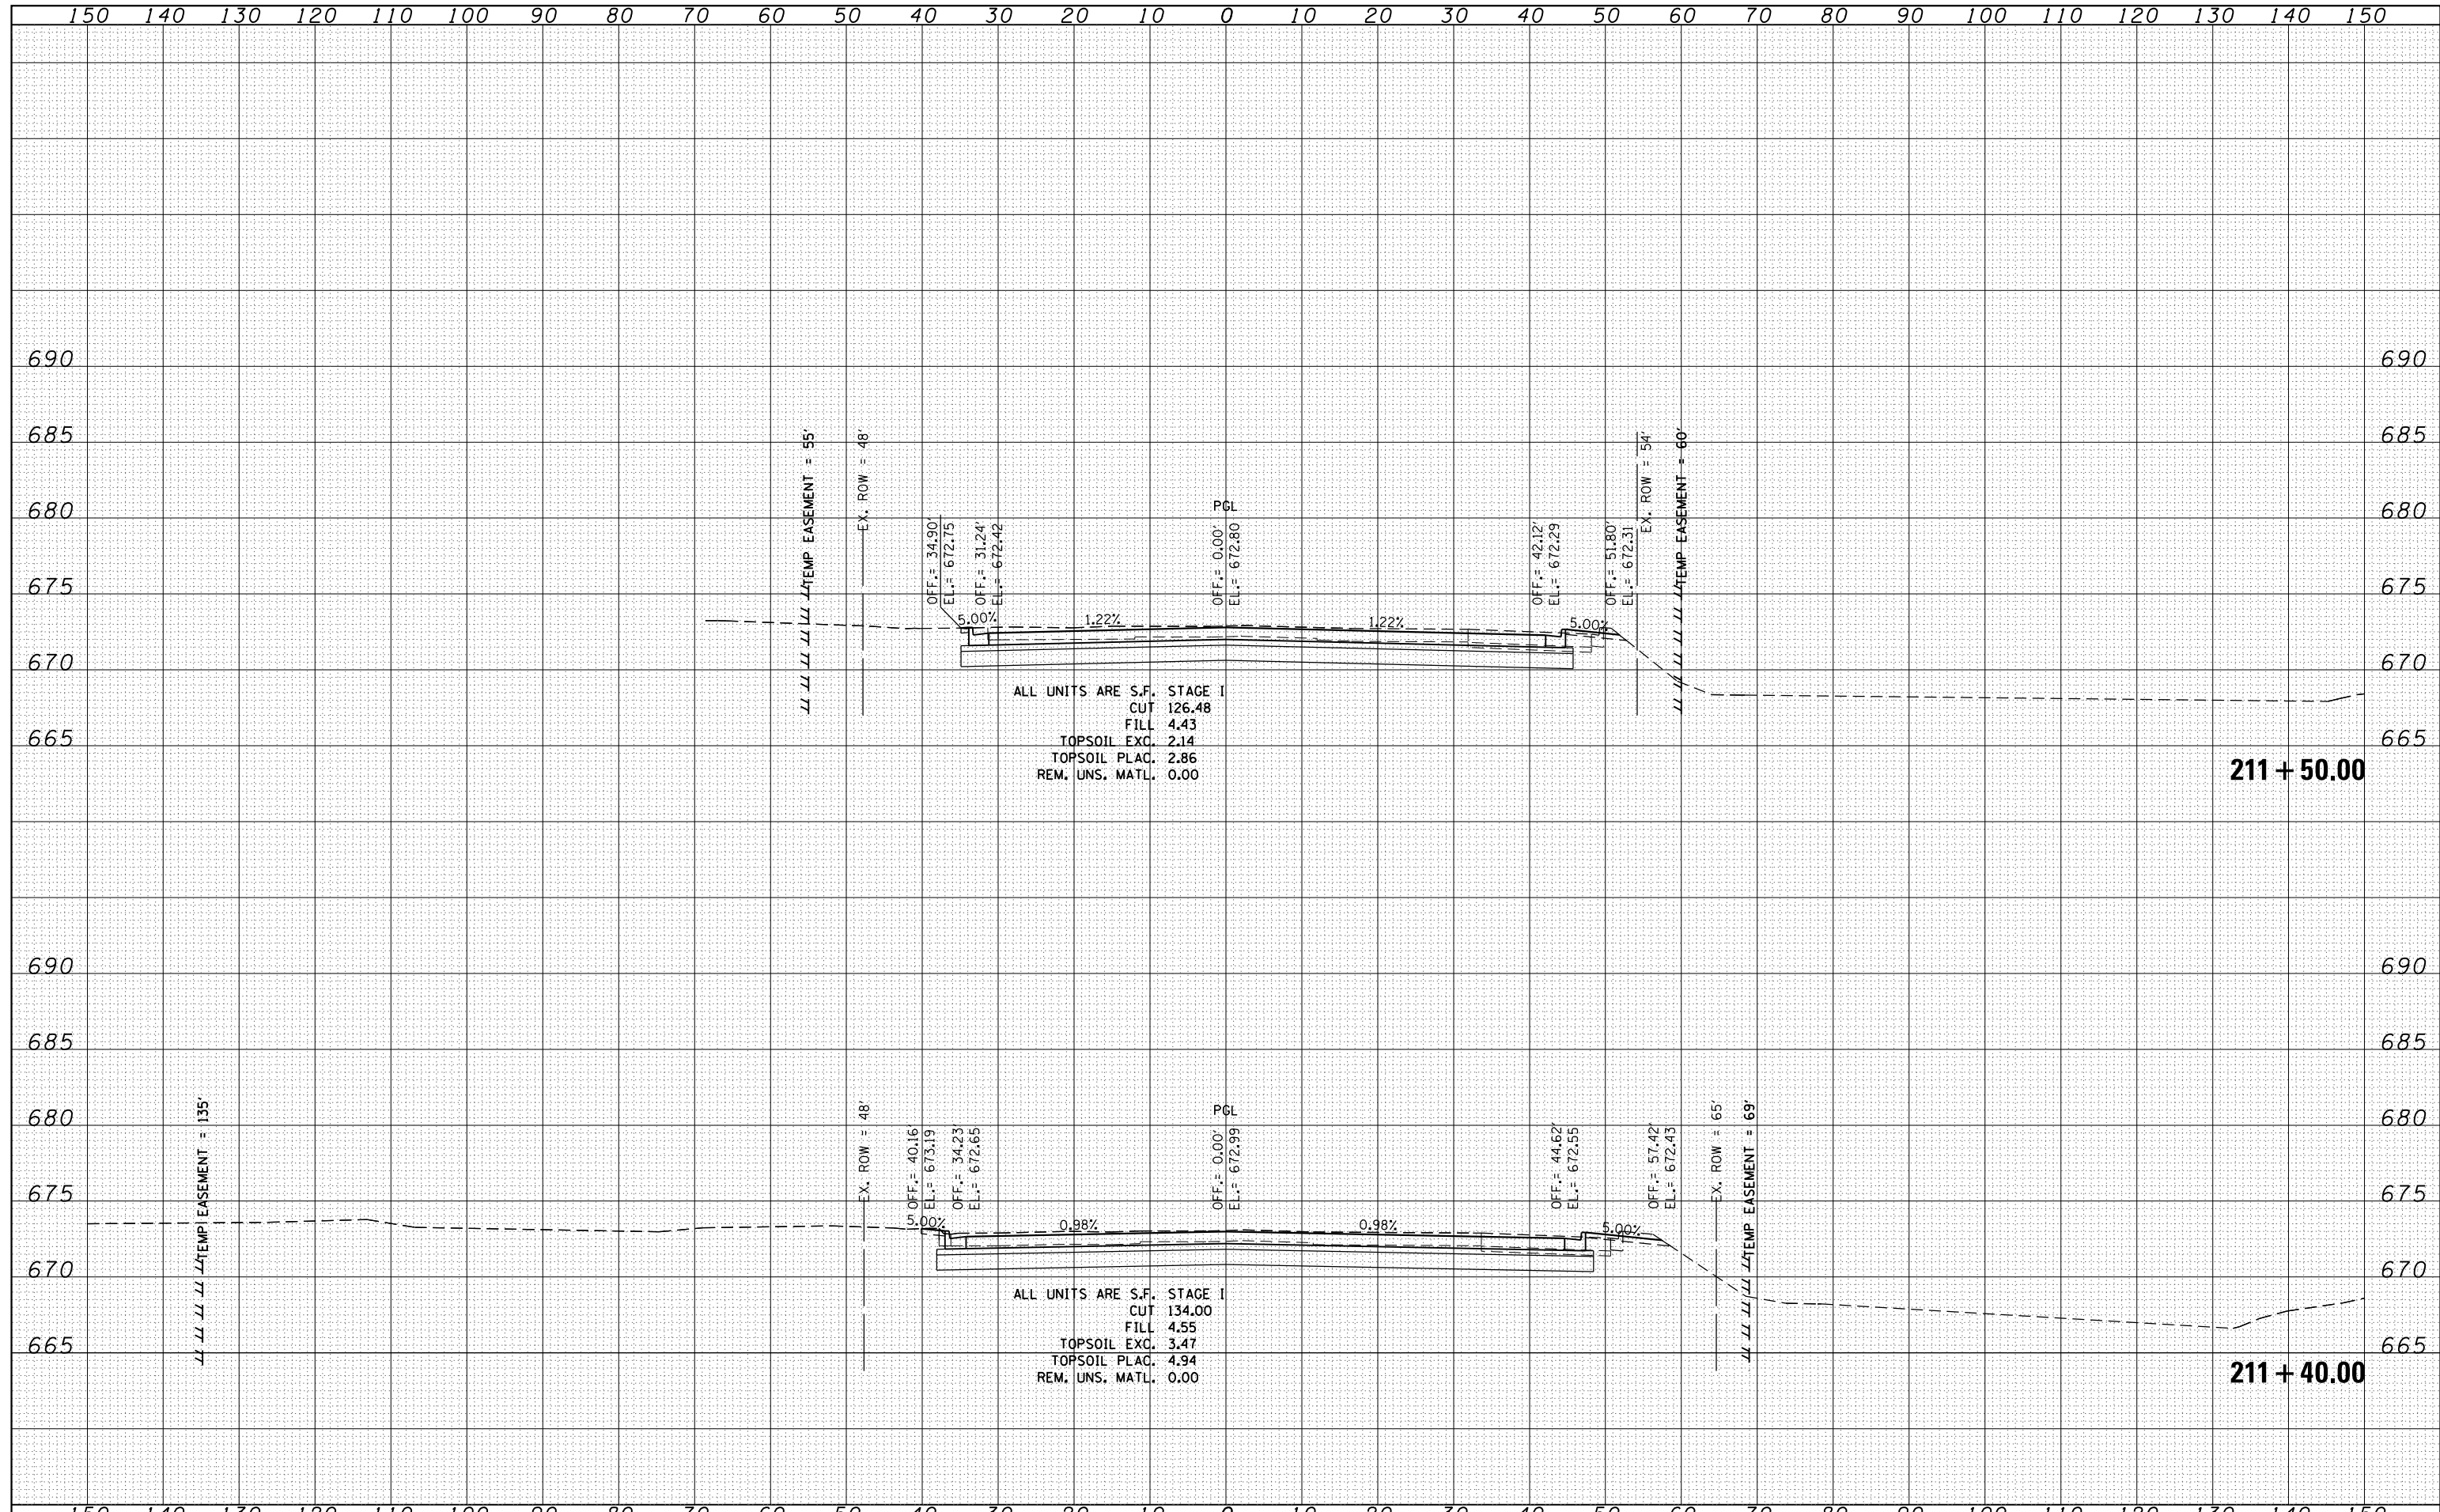

FILE NAME =
 st:\joi\6300-6399\6346\023\micros\sh\0160132-sh\xsdoug.dgn

USER NAME = amanda.j
DESIGNED - MAG
CHECKED - BMA
DRAWN - AJJ
CHECKED - MAG

REVISED -
REVISED -
REVISED -
REVISED -

**STATE OF ILLINOIS
 DEPARTMENT OF TRANSPORTATION**

DOUGLAS ROAD CROSS SECTIONS

SCALE: SHEET NO. OF SHEETS STA. 211+40.00 TO STA. 211+50.00

F.A.P. RTE. 349	SECTION 11 WRS-3	COUNTY KENDALL	TOTAL SHEETS 527	SHEET NO. 512
FED. ROAD DIST. NO. ILLINOIS		FED. AID PROJECT CONTRACT NO. 60132		