


DATE	
BY	
FINAL SURVEY	SURVEYED
NOTE BOOK	PLOTTED
NO.	TEMPLATE
	AREAS
	CHECKED

DATE	
BY	
ORIGINAL SURVEY	SURVEYED
NOTE BOOK	PLOTTED
NO.	TEMPLATE
	AREAS
	CHECKED

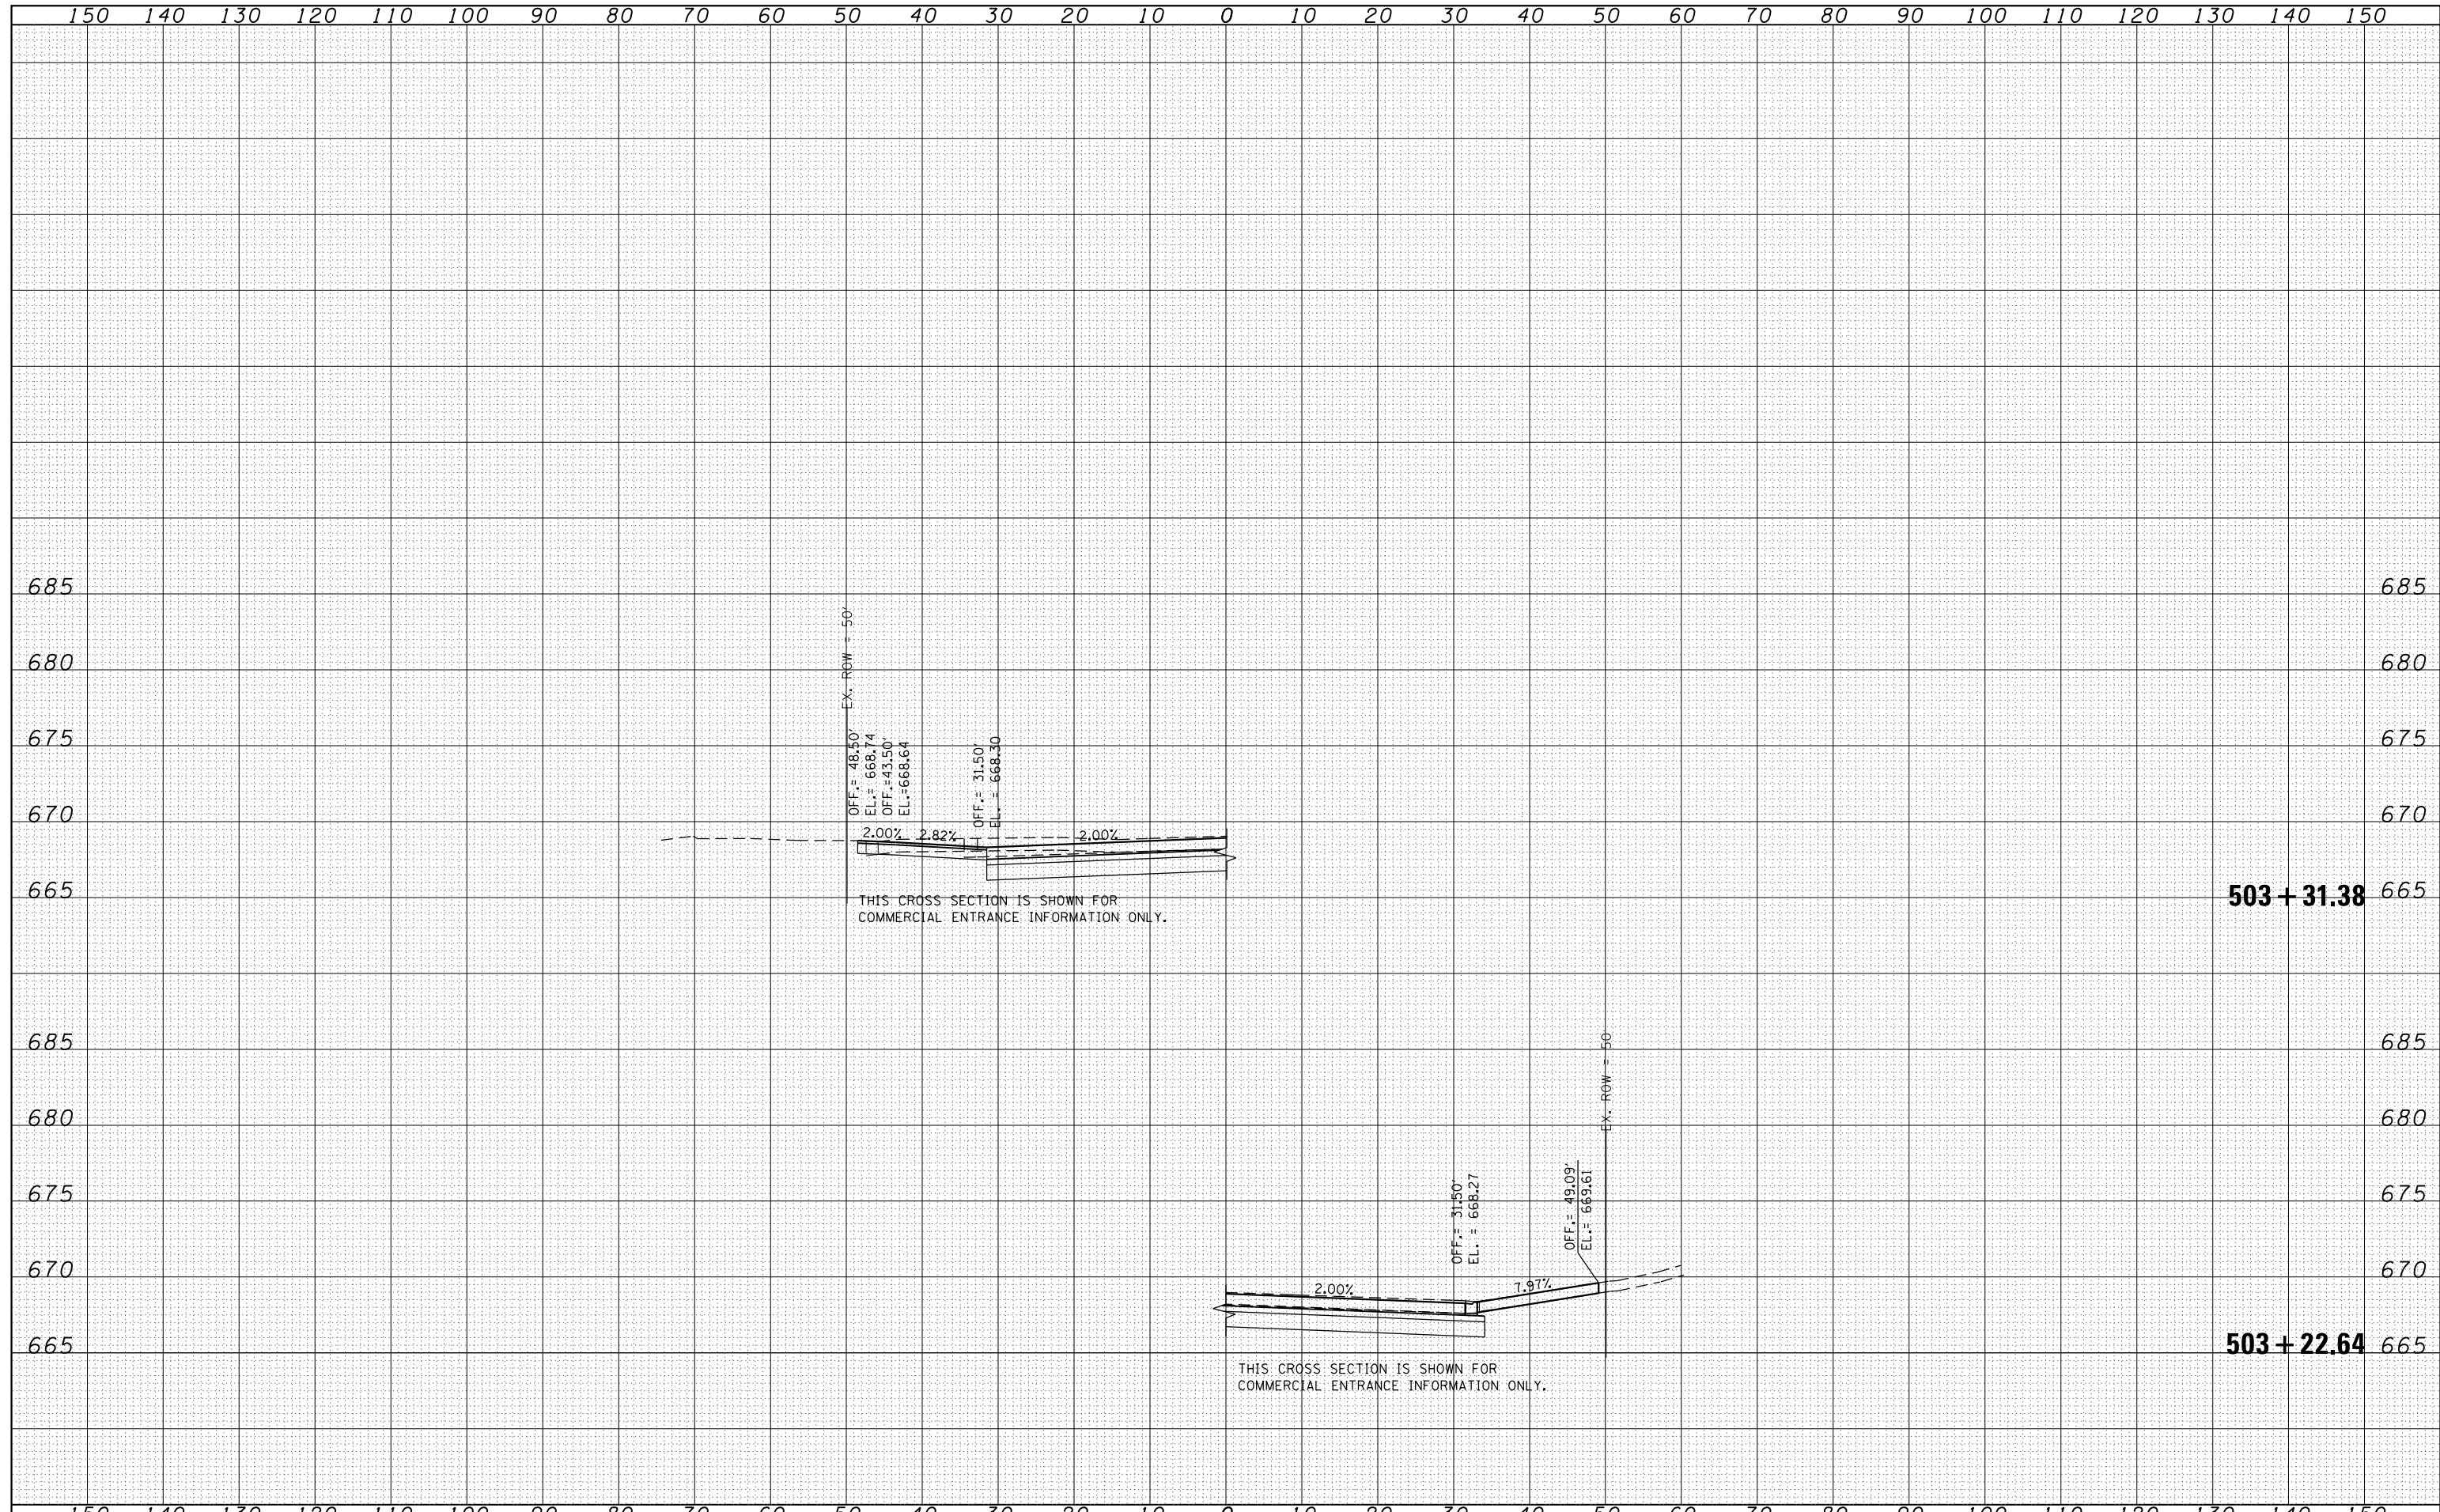

FILE NAME = st:\joi\6300-6399\6346\023\micross\sh\0160132-sh\tsxf\fh.dgn

USER NAME = amanda.j	DESIGNED - MAG	REVISED -
PLOT SCALE = 20.0000' / in.	CHECKED - BMA	REVISED -
PLOT DATE = 4/26/2012	DRAWN - AJJ	REVISED -
	CHECKED - MAG	REVISED -

**STATE OF ILLINOIS
DEPARTMENT OF TRANSPORTATION**

FIFTH STREET CROSS SECTIONS			
SCALE:	SHEET NO.	OF SHEETS	STA. 503+22.64 TO STA. 503+31.38

F.A.P. RTE.	SECTION	COUNTY	TOTAL SHEETS	SHEET NO.
349	11 WRS-3	KENDALL	527	519
FED. ROAD DIST. NO. 1 ILLINOIS FED. AID PROJECT				CONTRACT NO. 60132