


DATE	
BY	
FINAL SURVEY	SURVEYED
NOTE BOOK	PLOTTED
NO.	TEMPLATE
	AREAS
	CHECKED

DATE	
BY	
ORIGINAL SURVEY	SURVEYED
NOTE BOOK	PLOTTED
NO.	TEMPLATE
	AREAS
	CHECKED

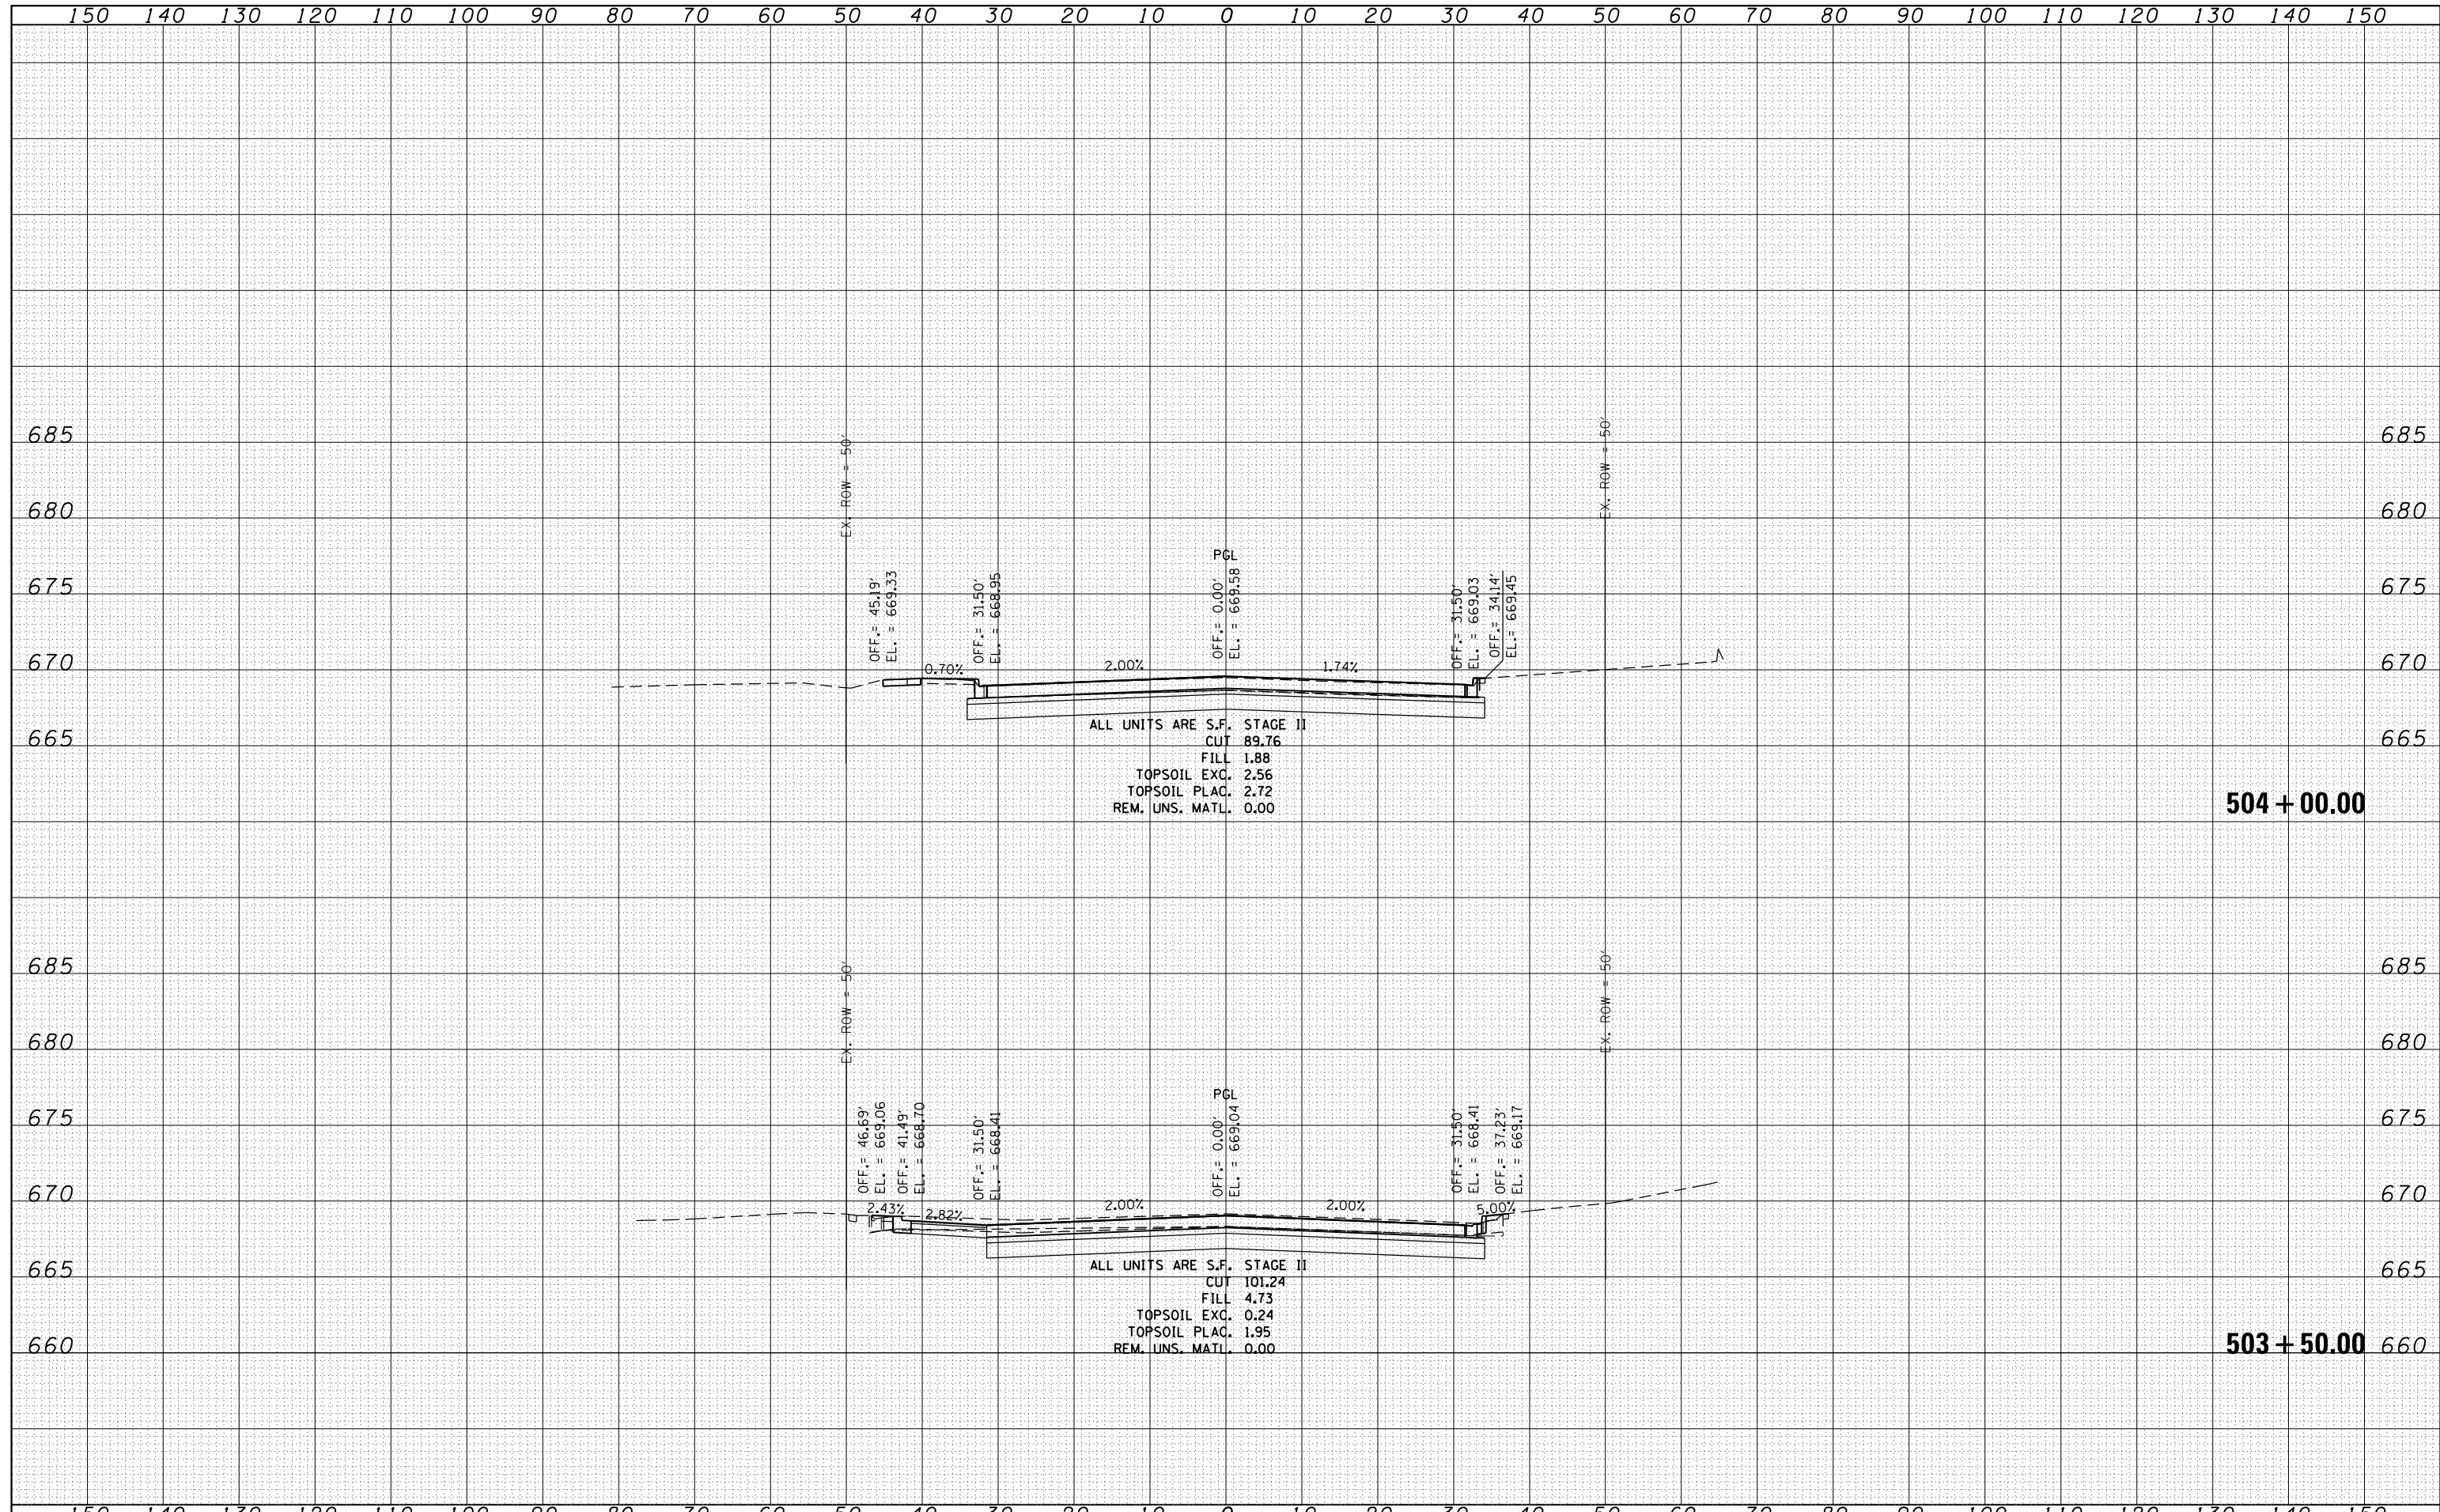

FILE NAME =	USER NAME = amanda.j	DESIGNED - MAG	REVISIED -	STATE OF ILLINOIS DEPARTMENT OF TRANSPORTATION	FIFTH STREET CROSS SECTIONS			F.A.P. RTE.	SECTION	COUNTY	TOTAL SHEETS	SHEET NO.
st:\joi\6300-6399\6346\023\micross\sh\0160132-sh\tsxf1fth.dgn		CHECKED - BMA	REVISIED -		349	11 WRS-3	KENDALL	527	520			
PLOT SCALE = 20.0000' / in.		DRAWN - AJJ	REVISIED -		SCALE:			CONTRACT NO. 60132				
PLOT DATE = 4/26/2012		CHECKED - MAG	REVISIED -		SHEET NO.	OF SHEETS	STA. 503+50.00 TO STA. 504+00.00	FED. ROAD DIST. NO. 1 ILLINOIS FED. AID PROJECT				